



First Floor



Second Floor

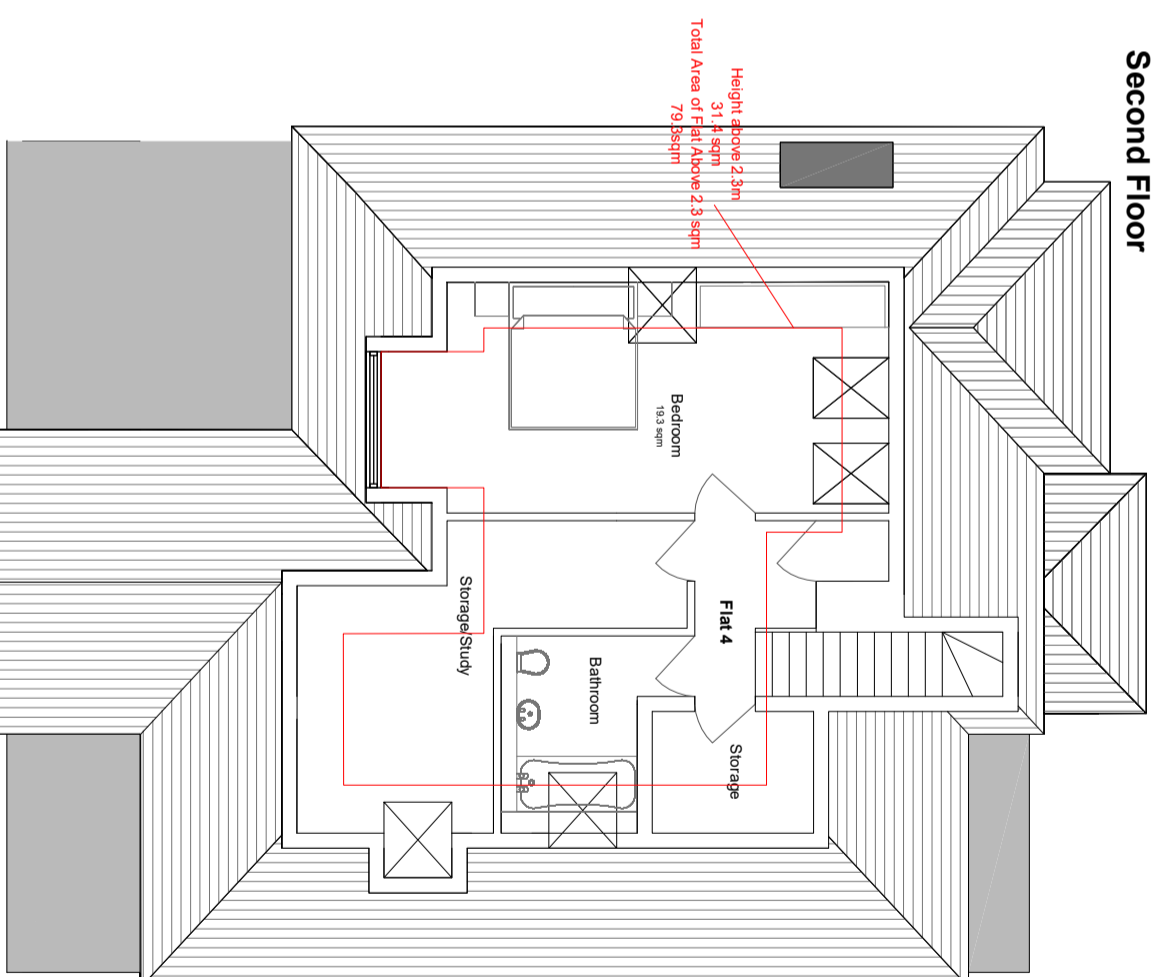


Cross Section - Side

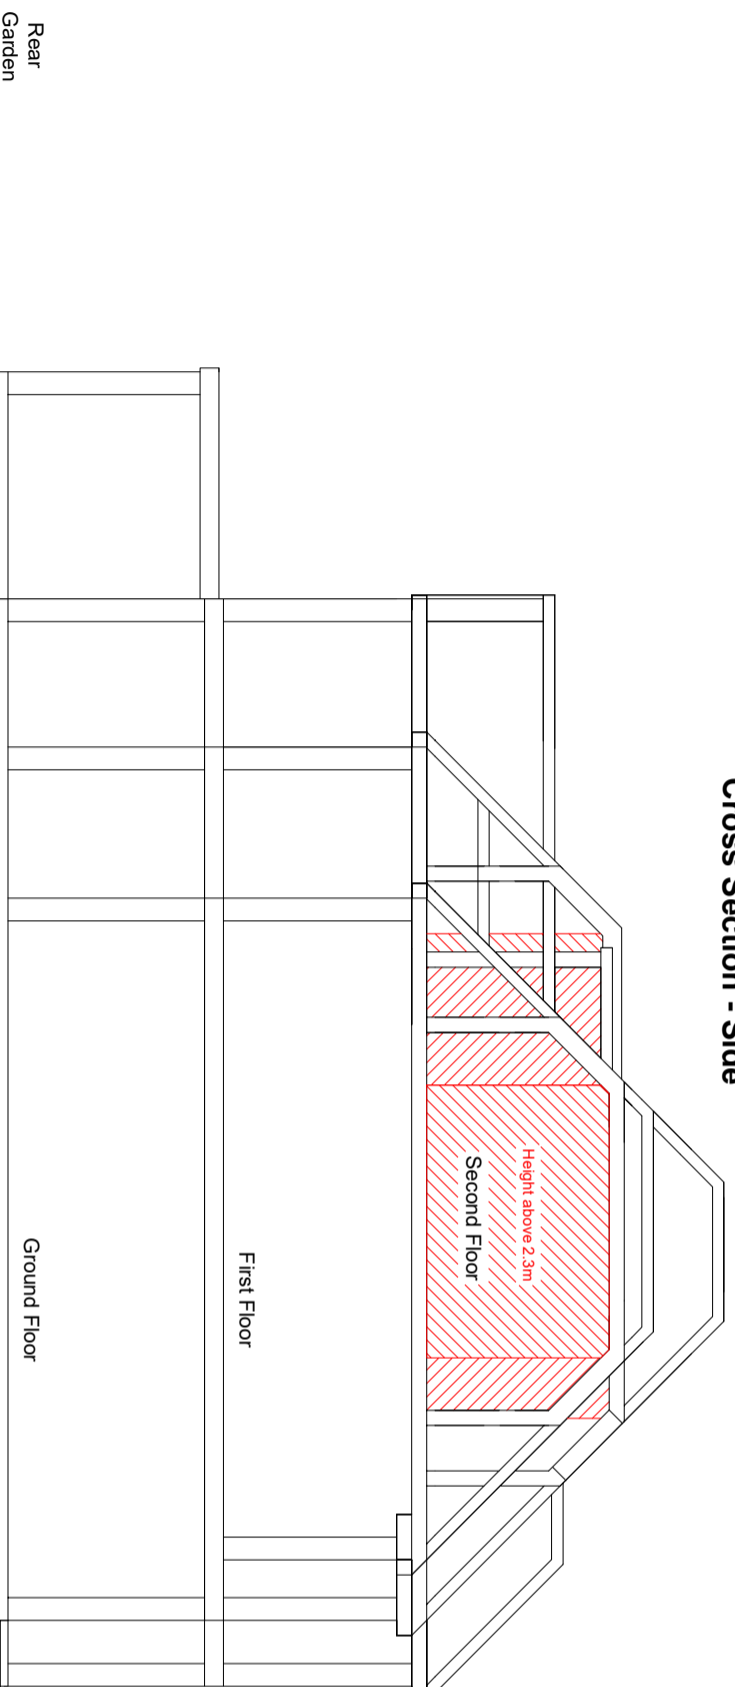

NOTES:

Existing - Floor Plans
 First Floor
 Second Floor

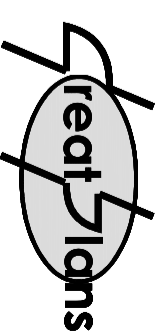


Contacts:
 Tel: 07976 928 789
 E-Mail: joel.gray@greatplans.co.uk

Client:

Location:

117 Station Road
 London
 NW4 4NL

Scale: 1:100 @ A3

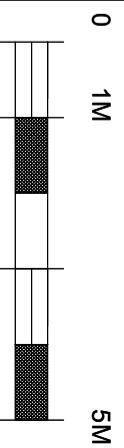

Date: 22-03-24 Drawn By: Joel Gray

Drng No: 02