



**Ground Floor**

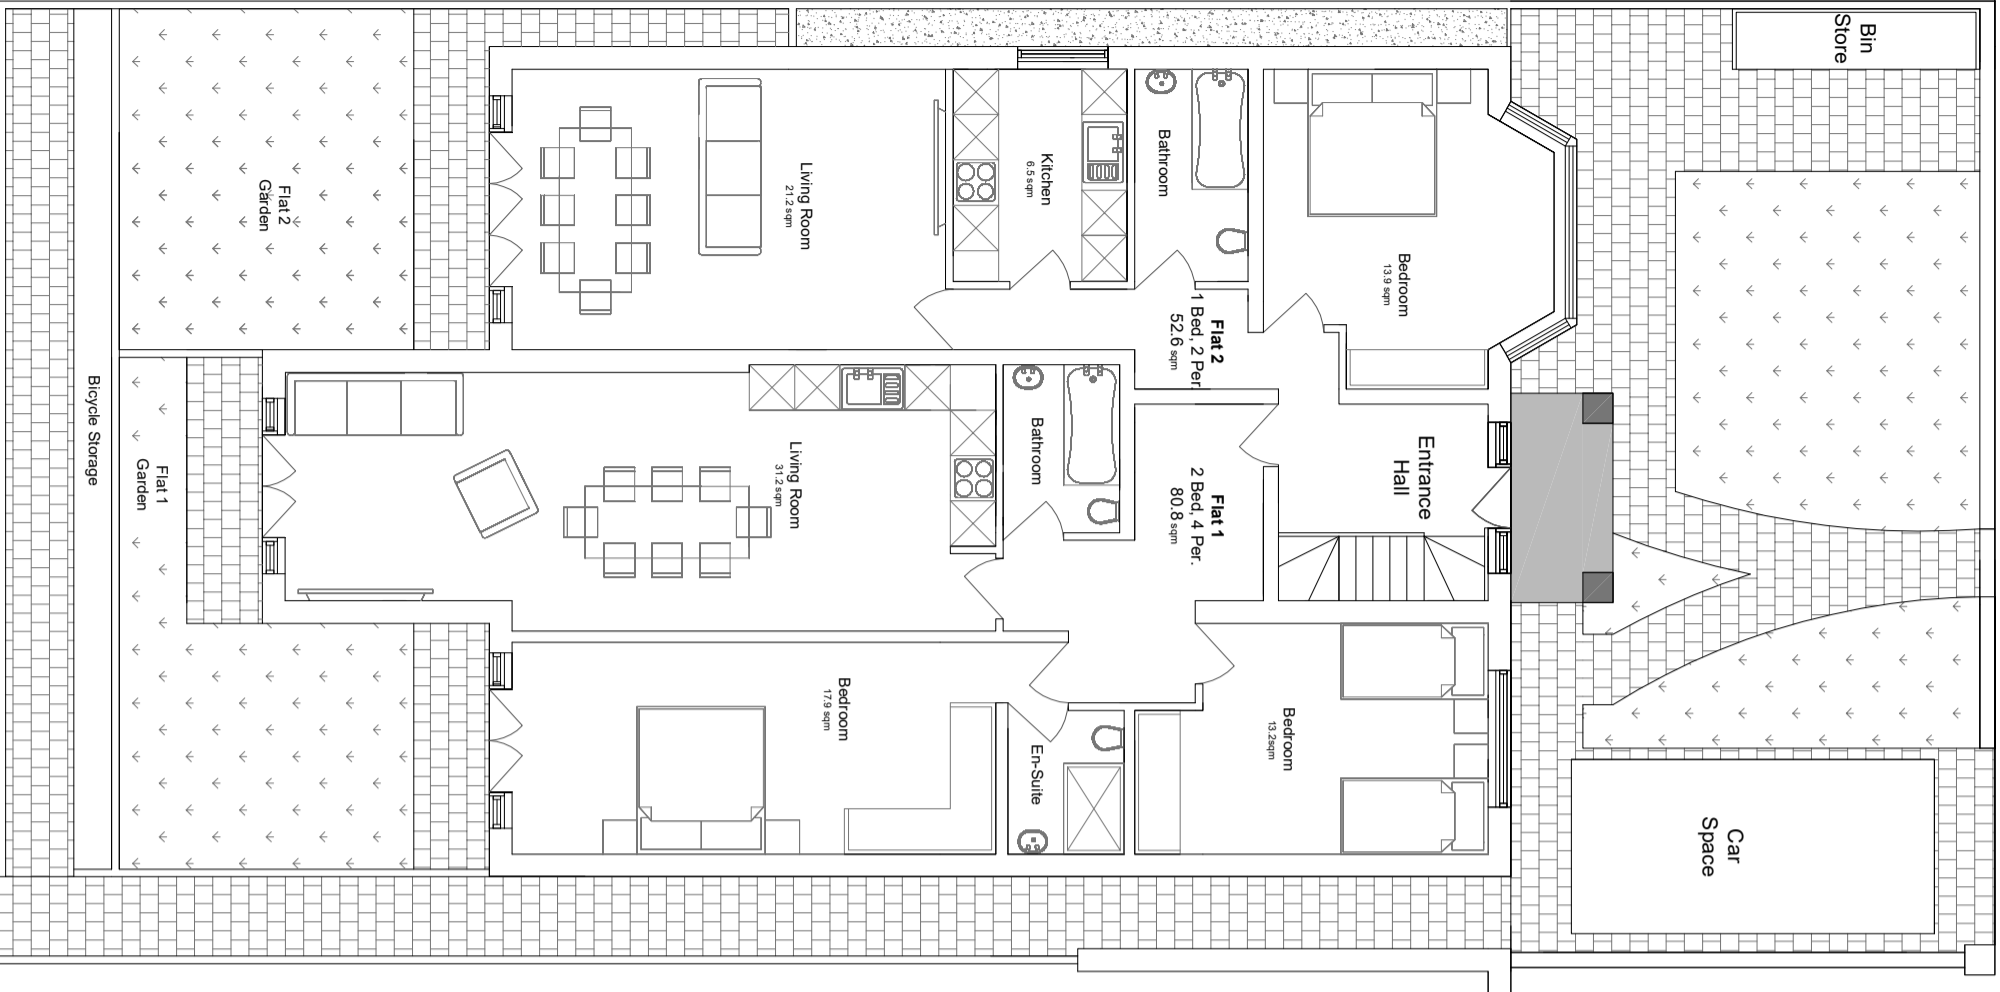


**Roof**

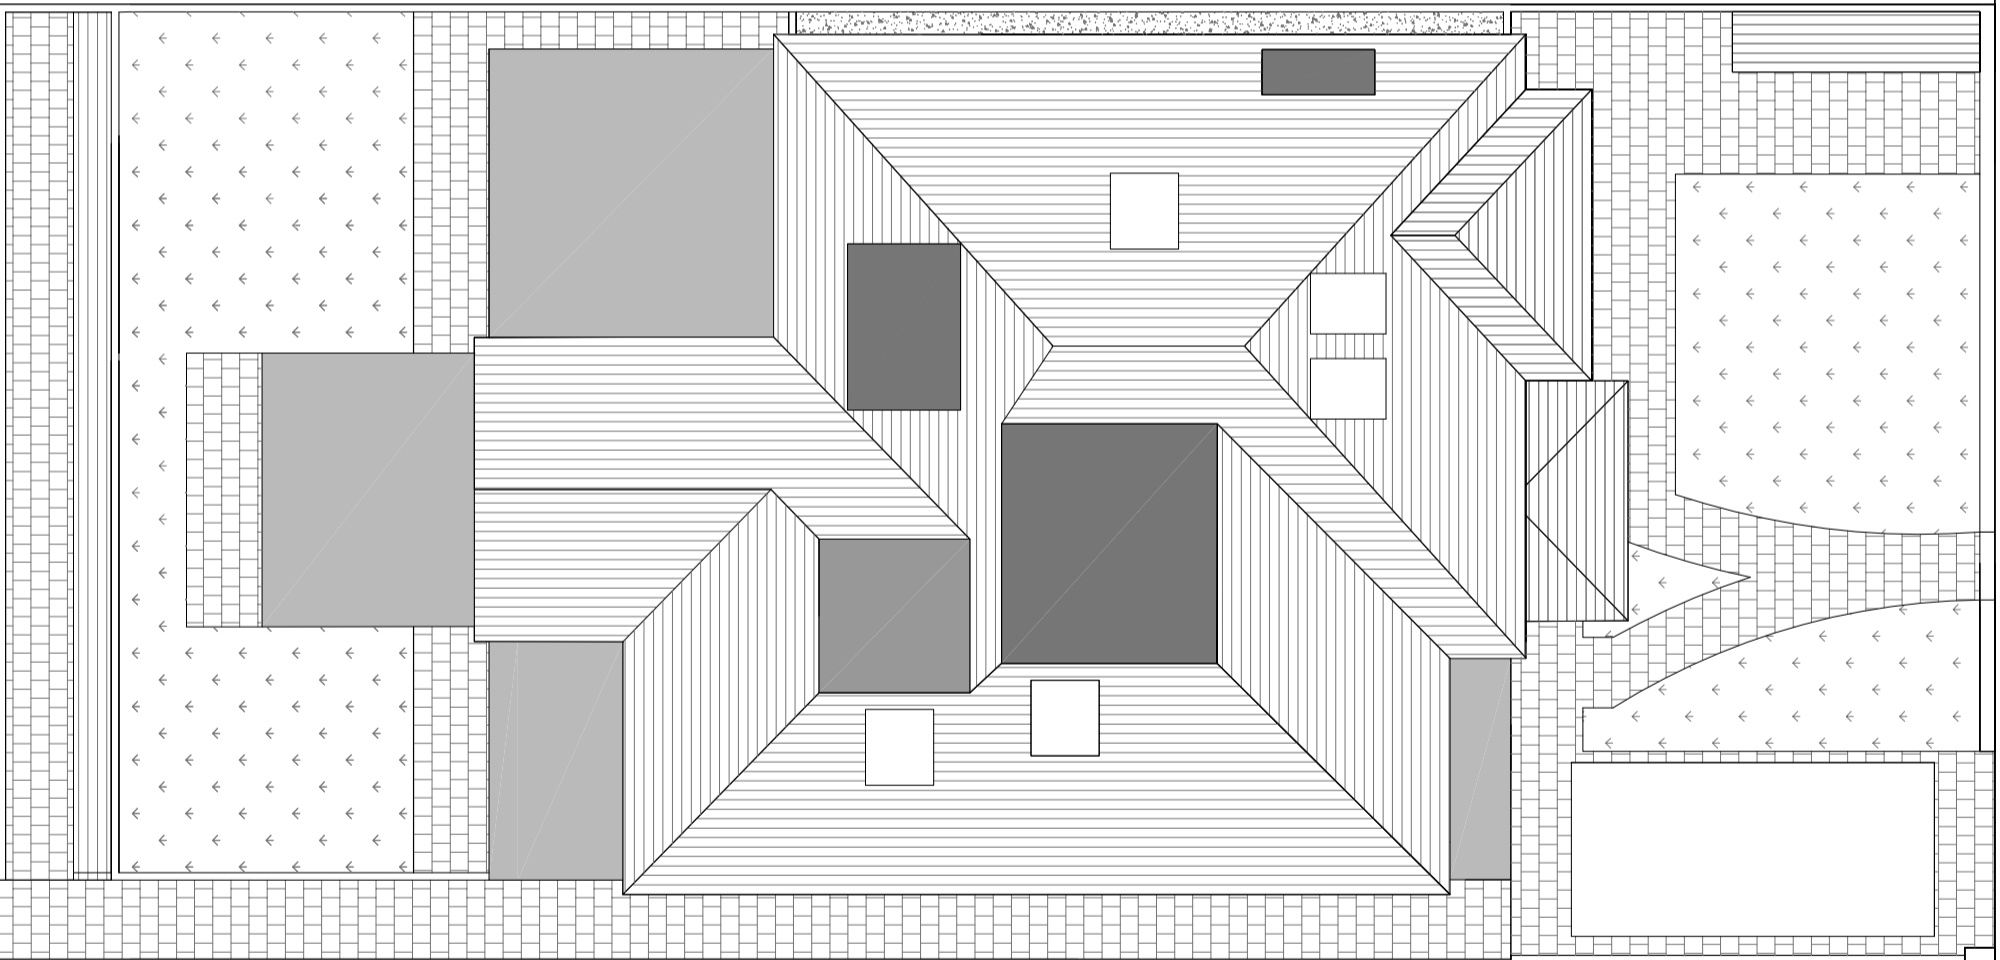

**NOTES:**

Existing - Floor Plans  
 Ground Floor  
 Roof

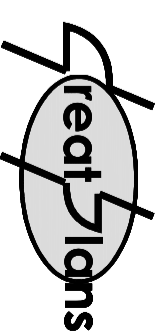


**Contacts:**  
 Tel: 07976 928 799  
 E-Mail: joel.gray@greaplans.co.uk

**Client:**

**Location:**

117 Station Road  
 London  
 NW4 4NL

**Scale:** 1:100 @ A3

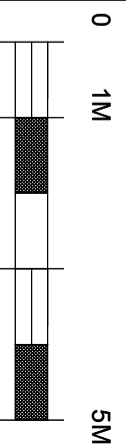

**Date:** 22-03-24 **Drawn By:** Joel Gray

**Drng No:** 01