




EXISTING ATTIC PLAN

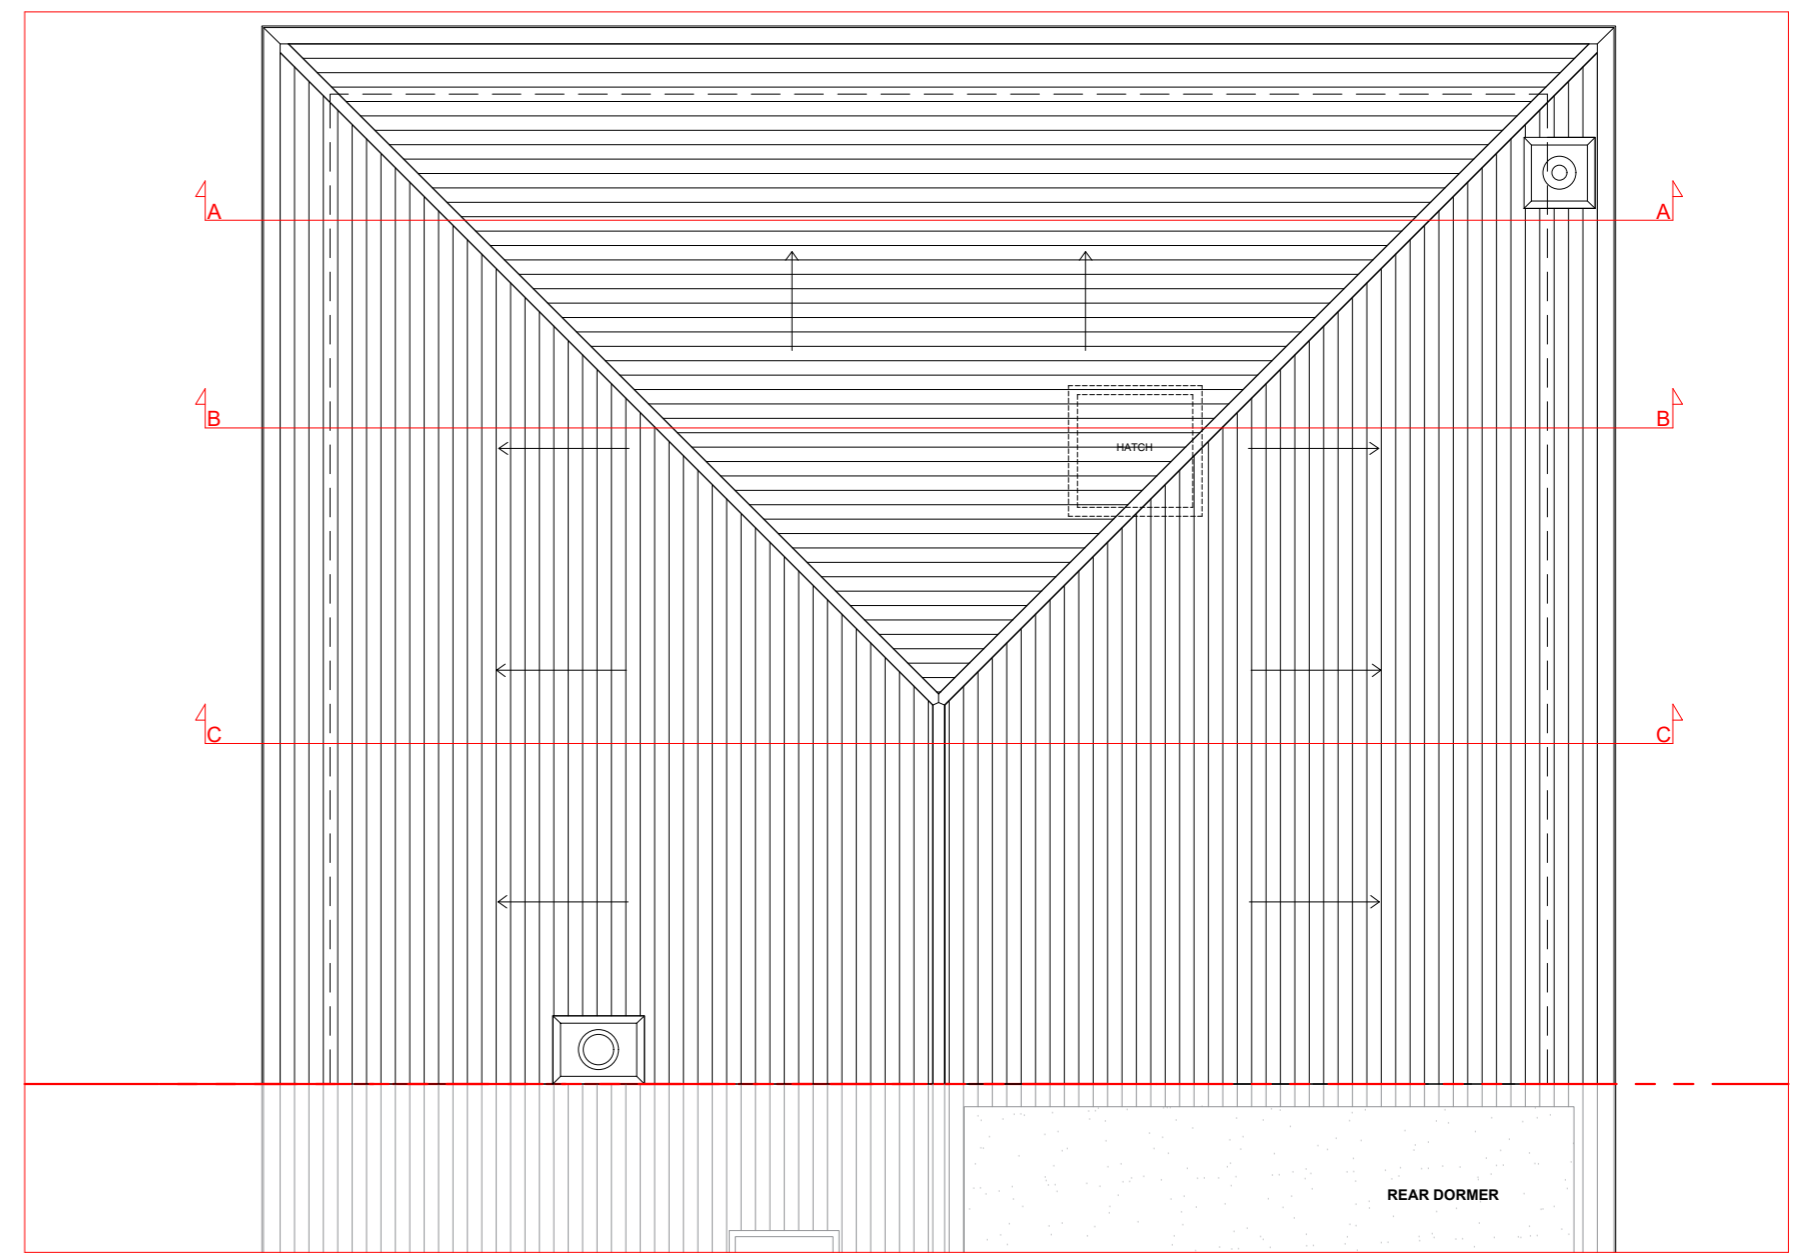

EXISTING ROOF PLAN

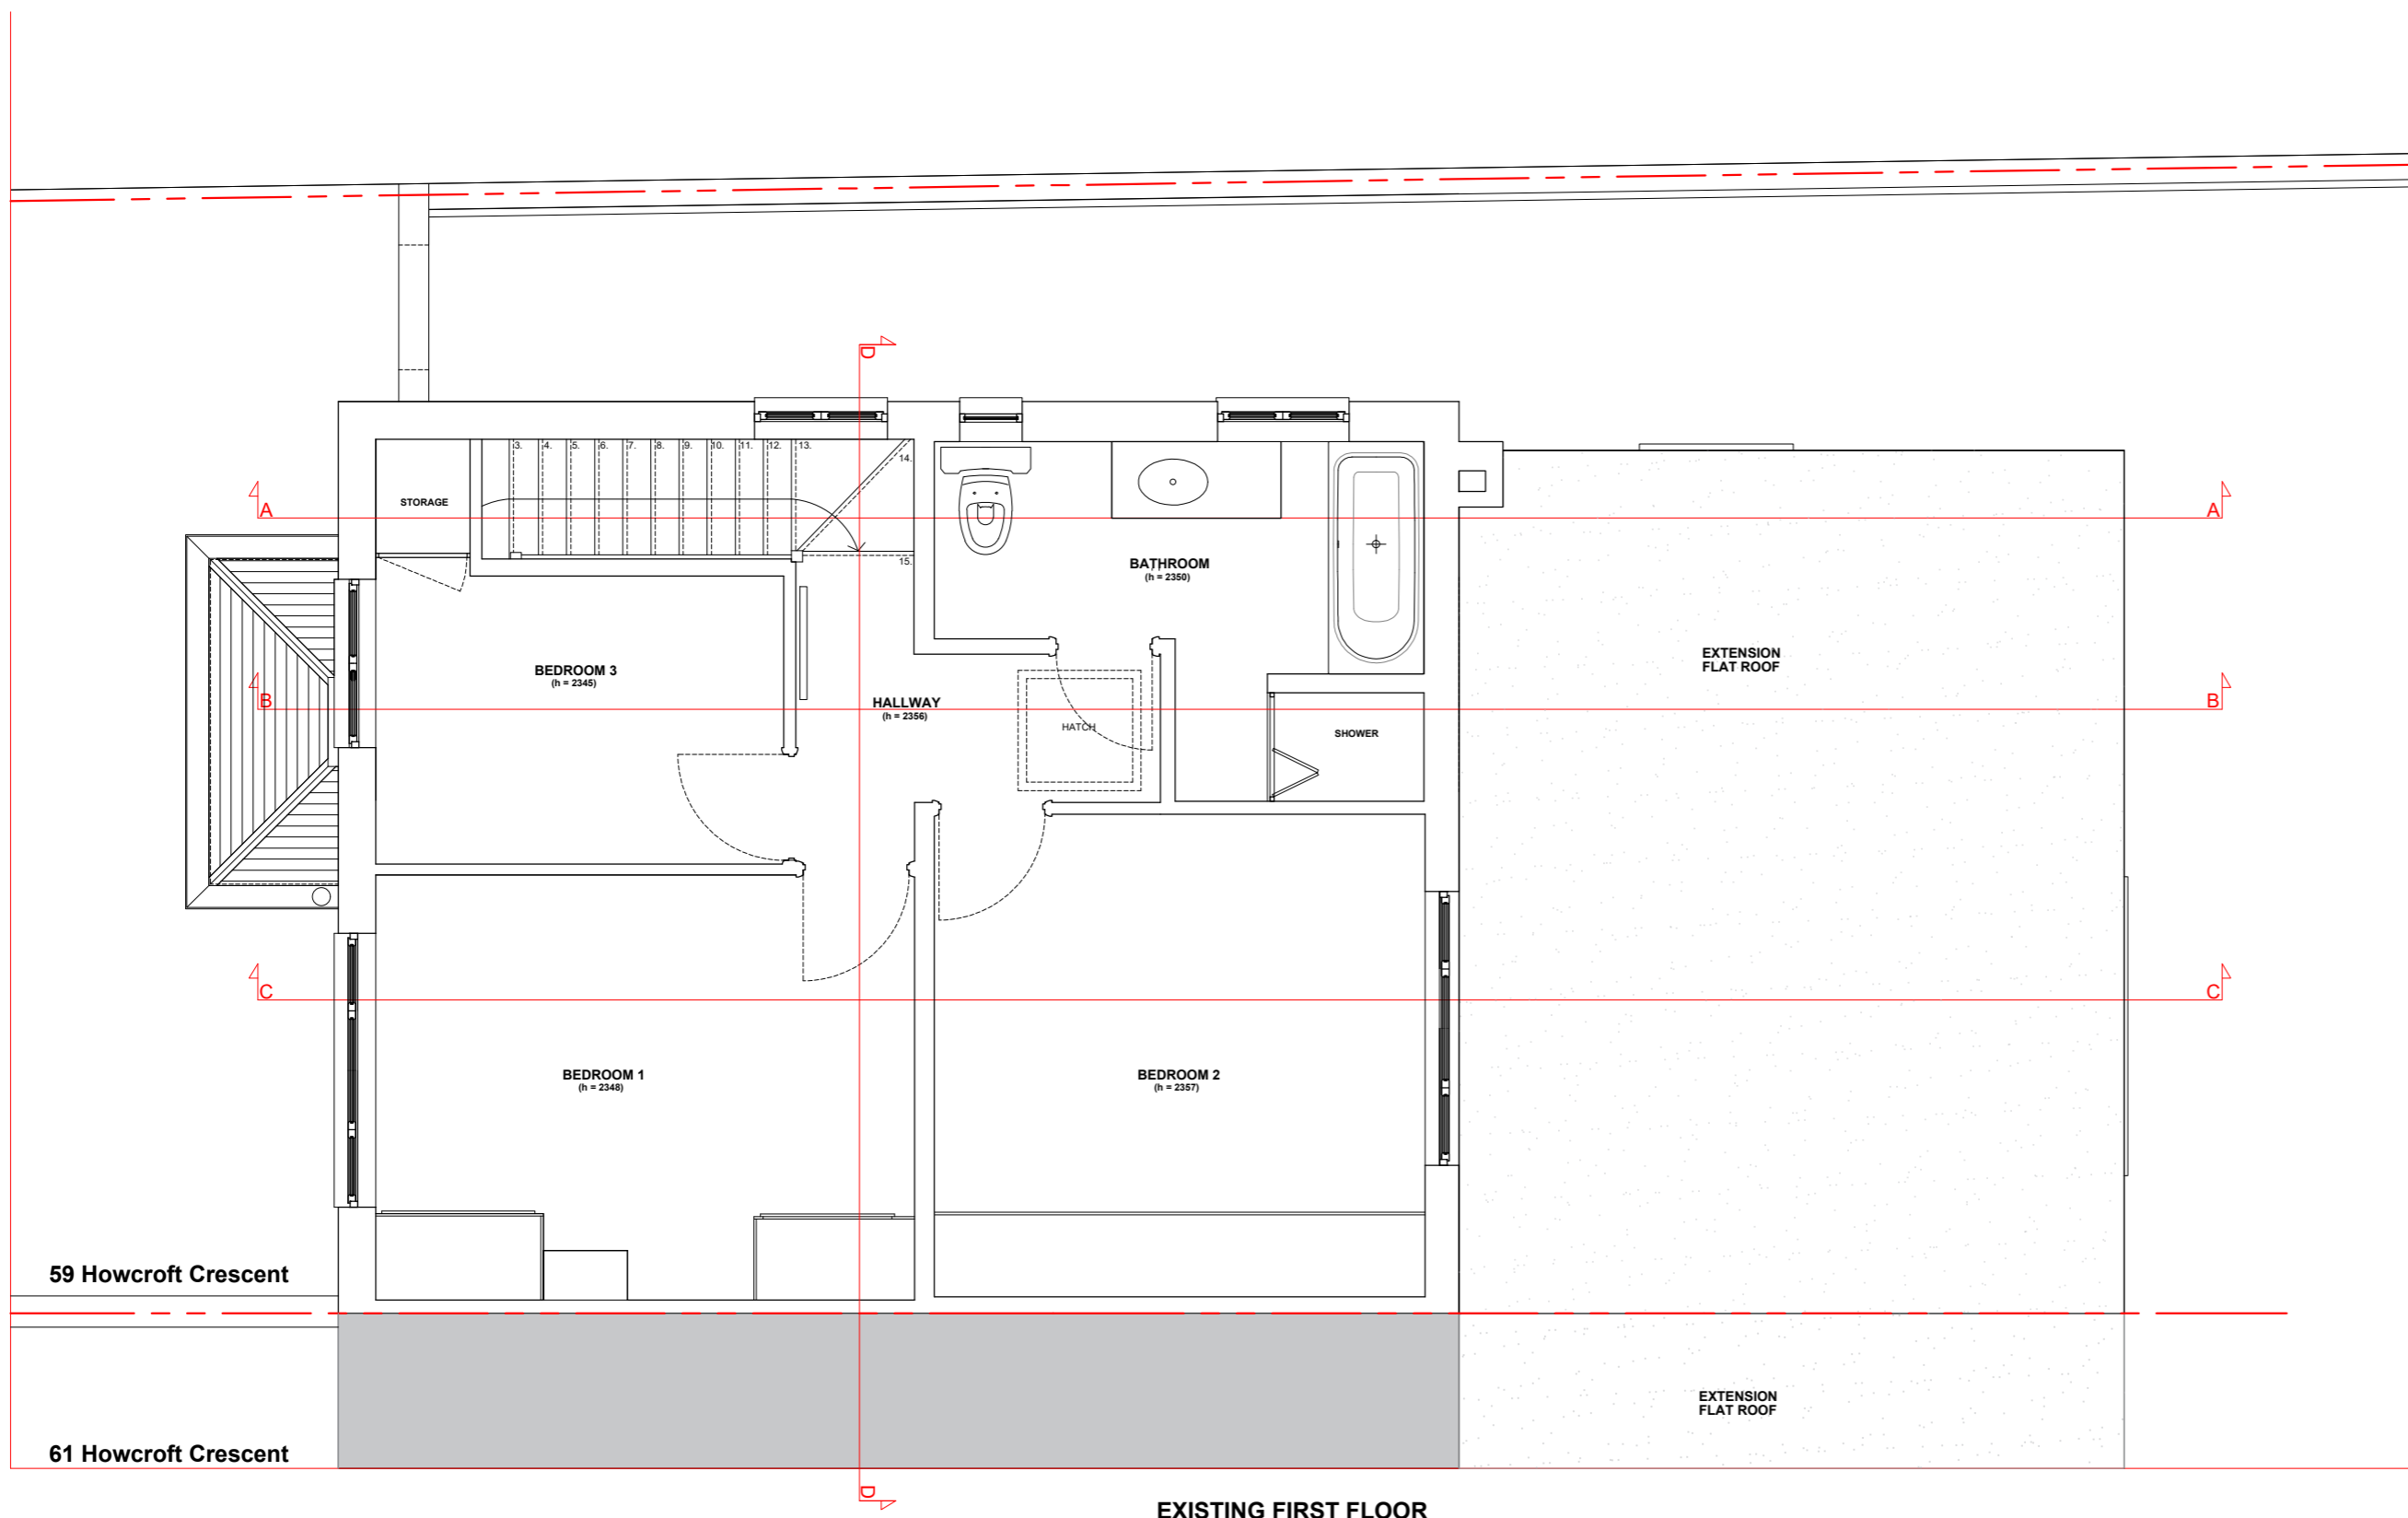

EXISTING FIRST FLOOR

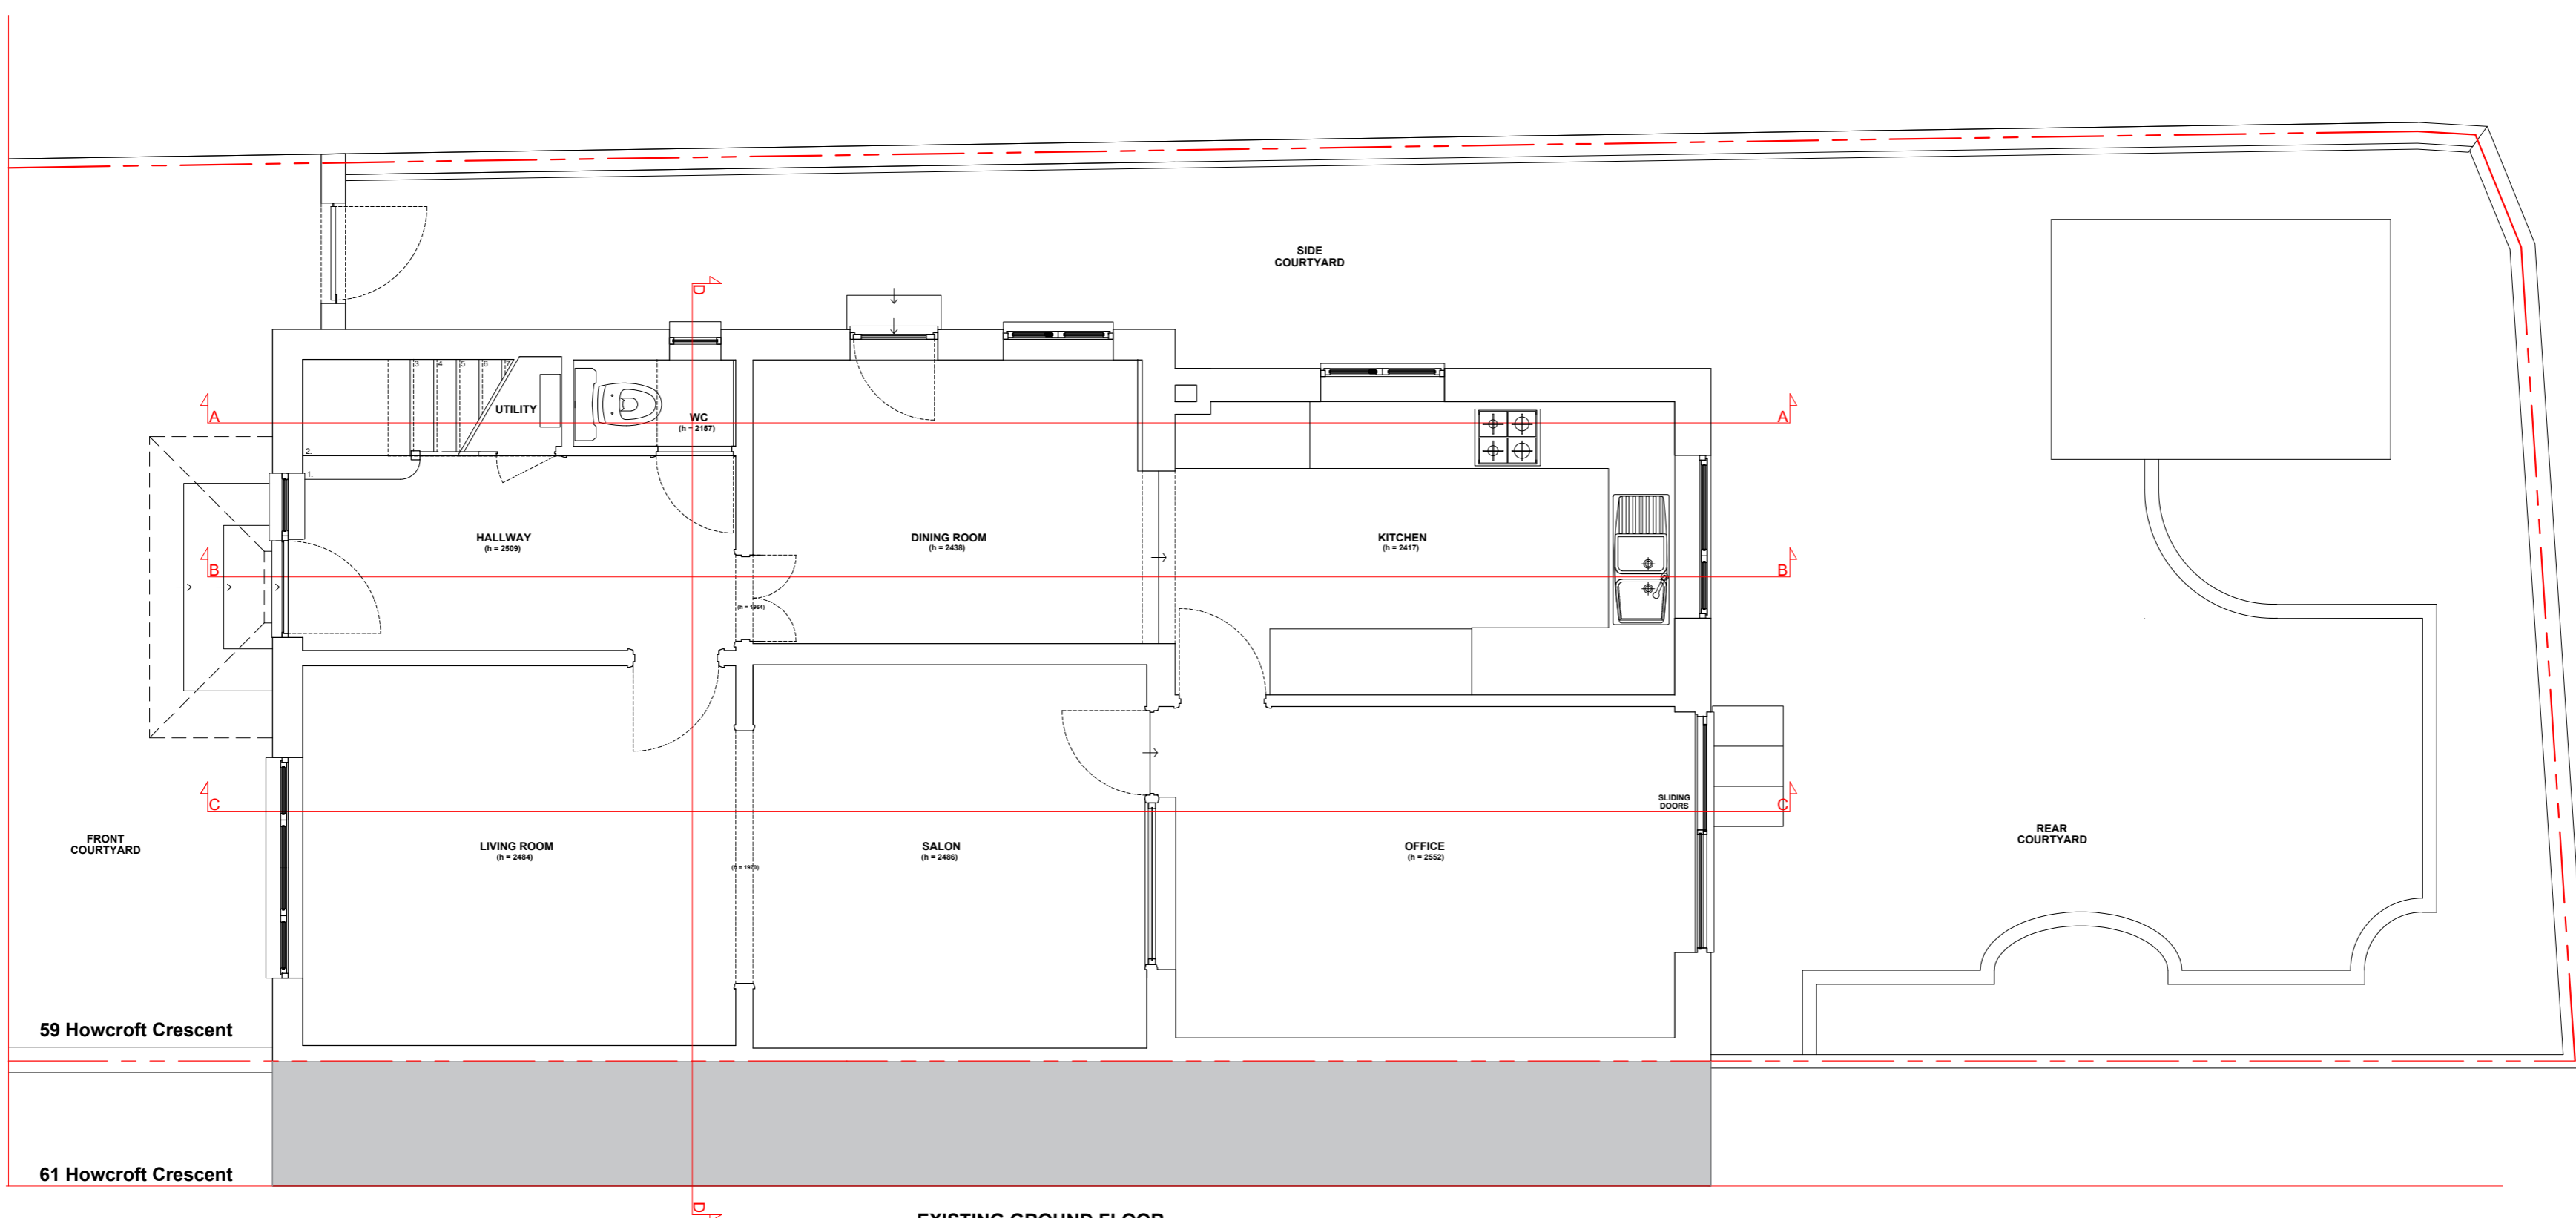

EXISTING GROUND FLOOR



GEORGIA CRISTEA ARCHITECT FLAT 7, 4 CHURCHWOOD GARDENS, LONDON SE23 3BF Tel: 07516112326 georgia.cristea@gmail.com	SCALE: 1:50 @ A1	DO NOT SCALE FROM THIS DRAWING: check all dimensions on site or with the architects.	PROJECT ADDRESS: 59 Howcroft Cres, London N3 1PA	DWG NO: 039 / 02 REV:
	DATE: 04.02.2024		EXISTING LEVEL PLANS AND ROOF PLAN	
PLANNING			CLIENT: Irena Janicki PROJECT NO: 039	