


LEGEND  
 Site Boundary

TOTAL CAR PARKING 60 SPACES

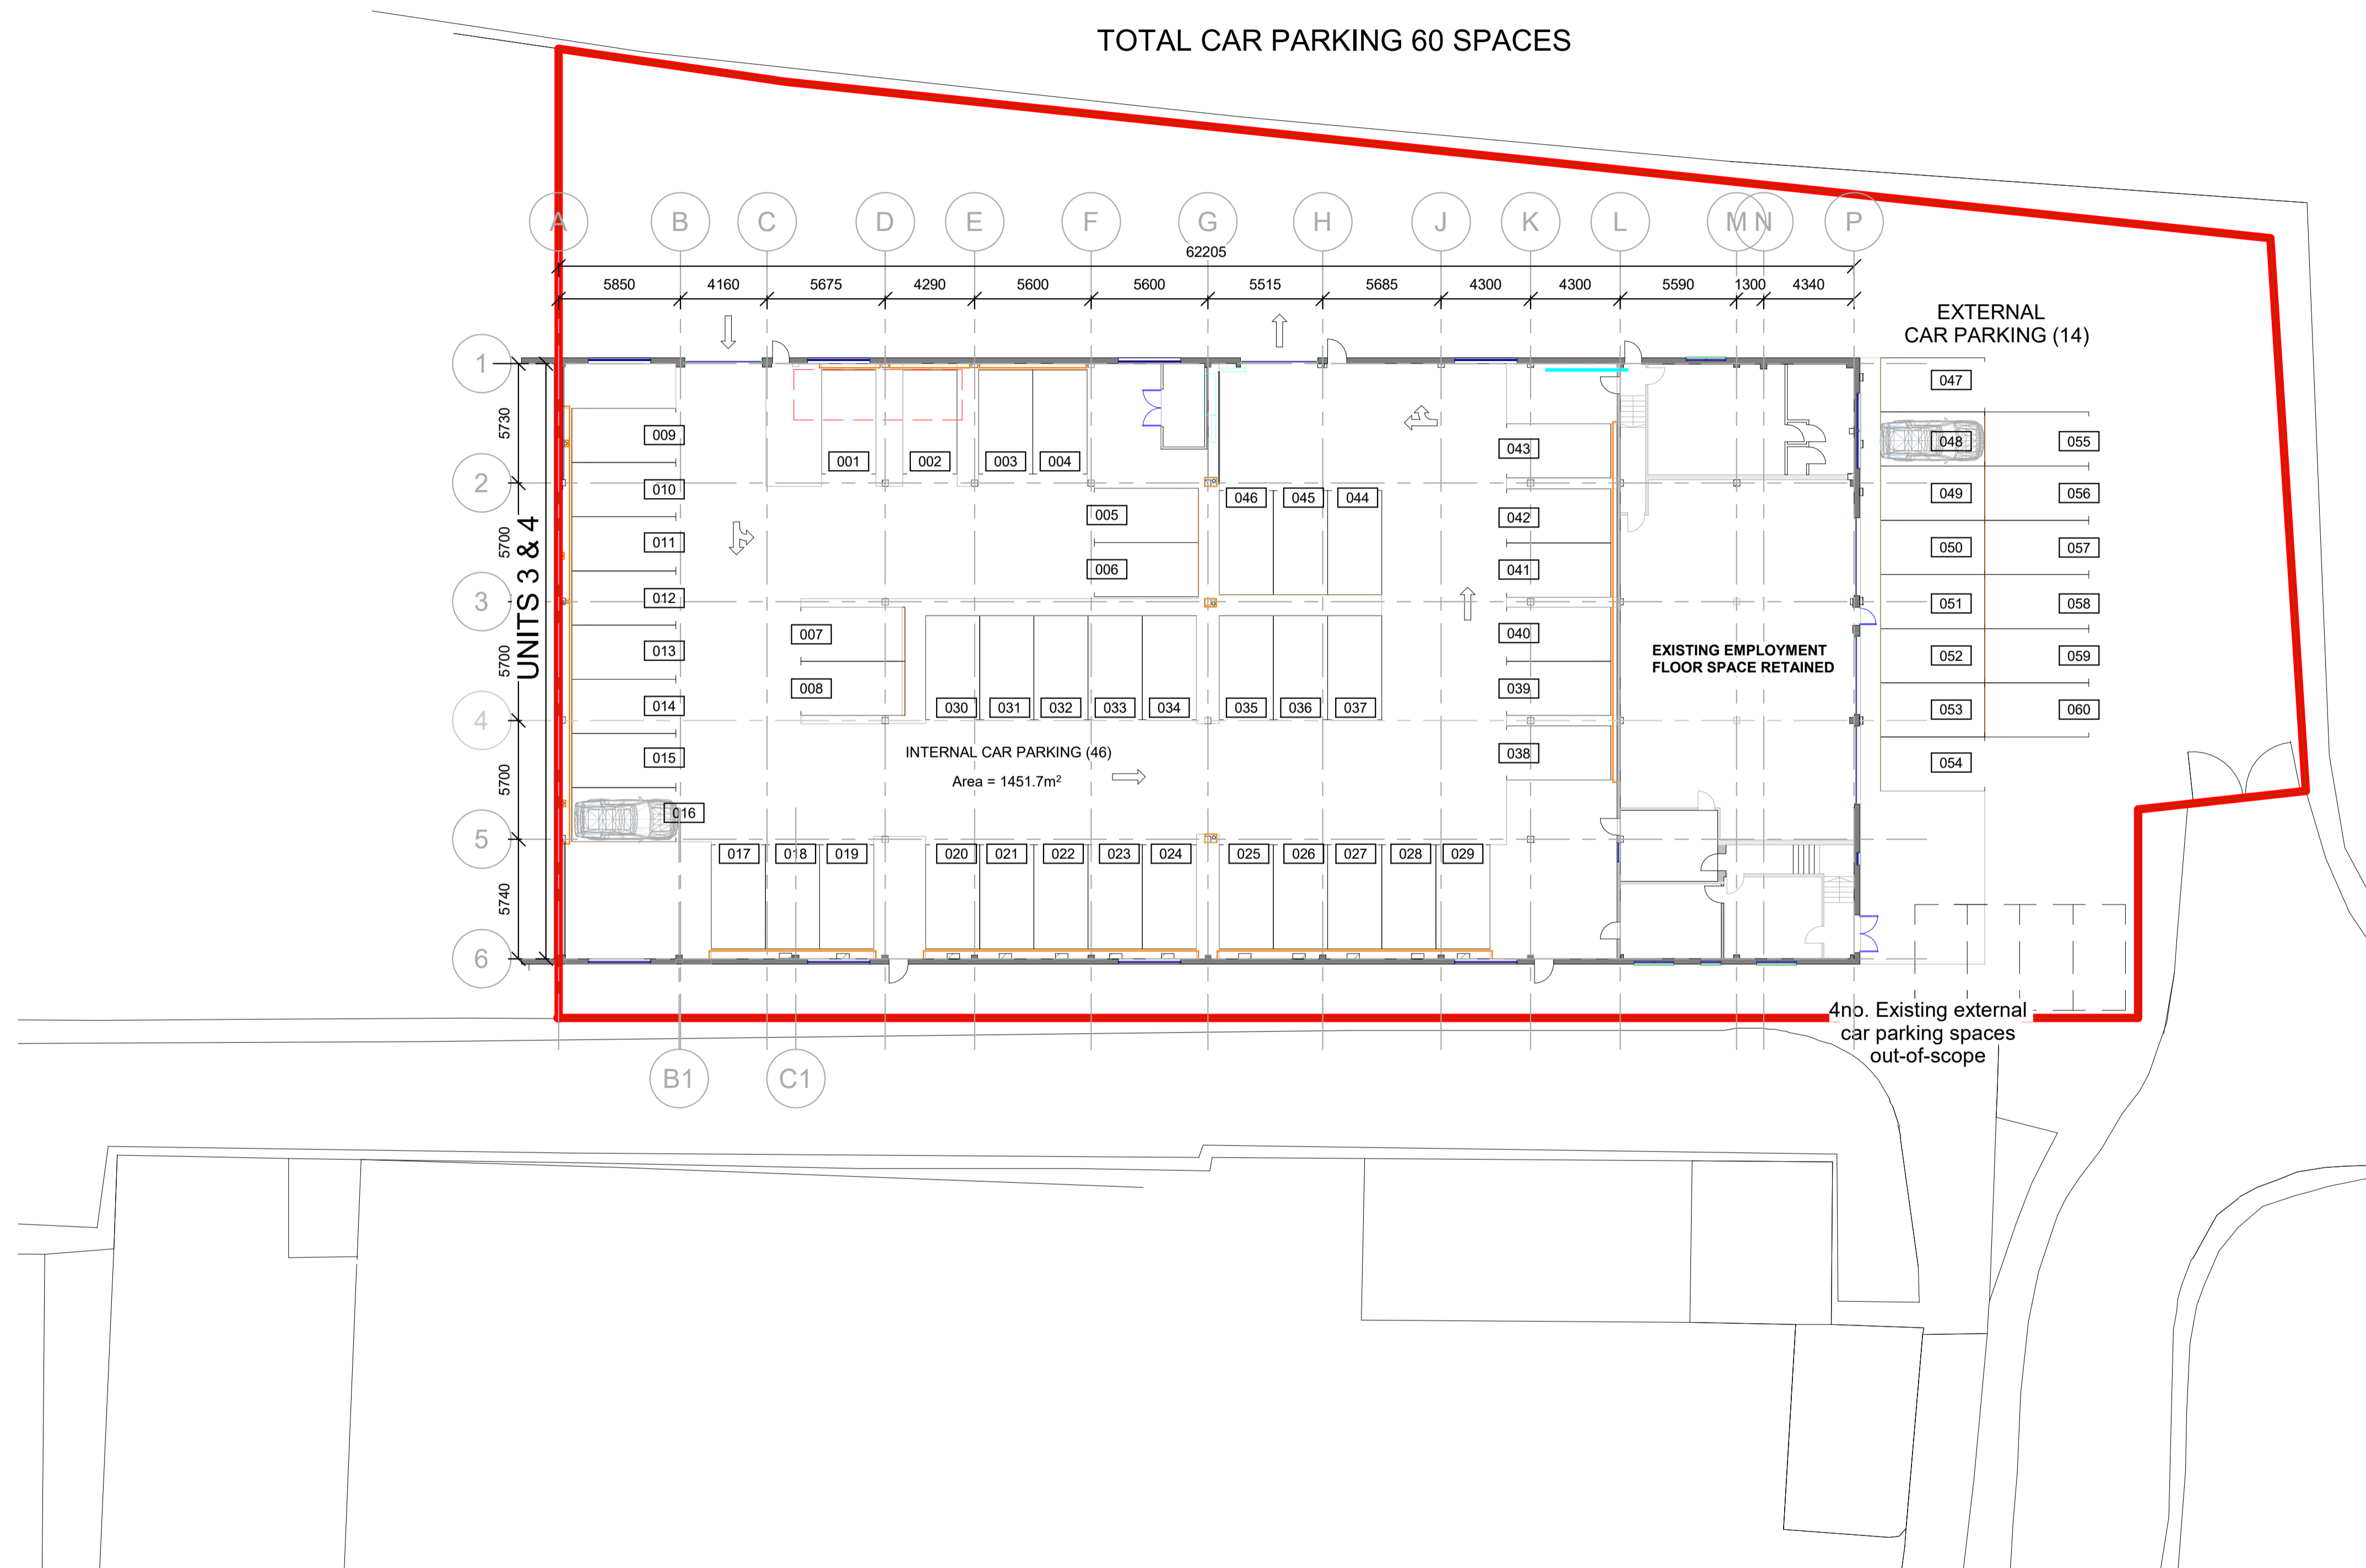


Notes

| Rev | Issued by | Issued to | Date       | Description     |
|-----|-----------|-----------|------------|-----------------|
| P04 | ATR       | MOJ       | 28/02/2024 | RIBA Stage 2    |
| P03 | ATR       | MOJ       | 28/02/2024 | RIBA Stage 2    |
| P02 | ATR       | MOJ       | 06/02/2024 | RIBA Stage 2    |
| P01 | ATR       | MOJ       | 16/01/2024 | For Information |

Key Plan

Project Status

RIBA STAGE 2

|   |                       |
|---|-----------------------|
| Client  | Project               |
|  Ministry of Justice | KENT INTAKE UNITS 1&2 |

Ministry of Justice, 102 Petty France, London, SW1H 9AJ

Project Description / Site

KENT INTAKE UNIT  
UNITS 1&2

Project Address


CHANNEL VIEW ROAD  
DOVER  
CT17 9TP

Building Type

CAR PARKING

Drawing Title

Site Plan
 
|   |                 |                  |
|---|-----------------|------------------|
| Originator Logo   | Drawn By: LR    | Date: 06.02.2024 |
|  | Checked By: MD  | Date: 06.02.2024 |
|   | Approved By: AP | Date: 06.02.2024 |

Drawing Number

368710-15158-ATR-XXX-ZZ-DR-A-0003-S4-D0100

| Sheet No. | Scale | Orig. Sheet Size | Rev. |
|-----------|-------|------------------|------|
| 1 of 1    | 1:200 | @ A1             | P04  |

Data Security Classification

OFFICIAL

Suitability

S4

