


LEGEND


- 1. Stair
- 2. Living room
- 3. External steps
- 4. Porch
- 5. Steps
- 6. Press
- 7. Fire place
- 8. WC
- 9. Drinks Room
- 10. Kitchen
- 11. Outward opening engineered doors with metal inset.
- 12. French door unit
- 13. Terraced area
- 14. Rooflight
- 15. Louvered Screen prevent overlooking
- 16. Black Metal balustrade
- 17. Planter

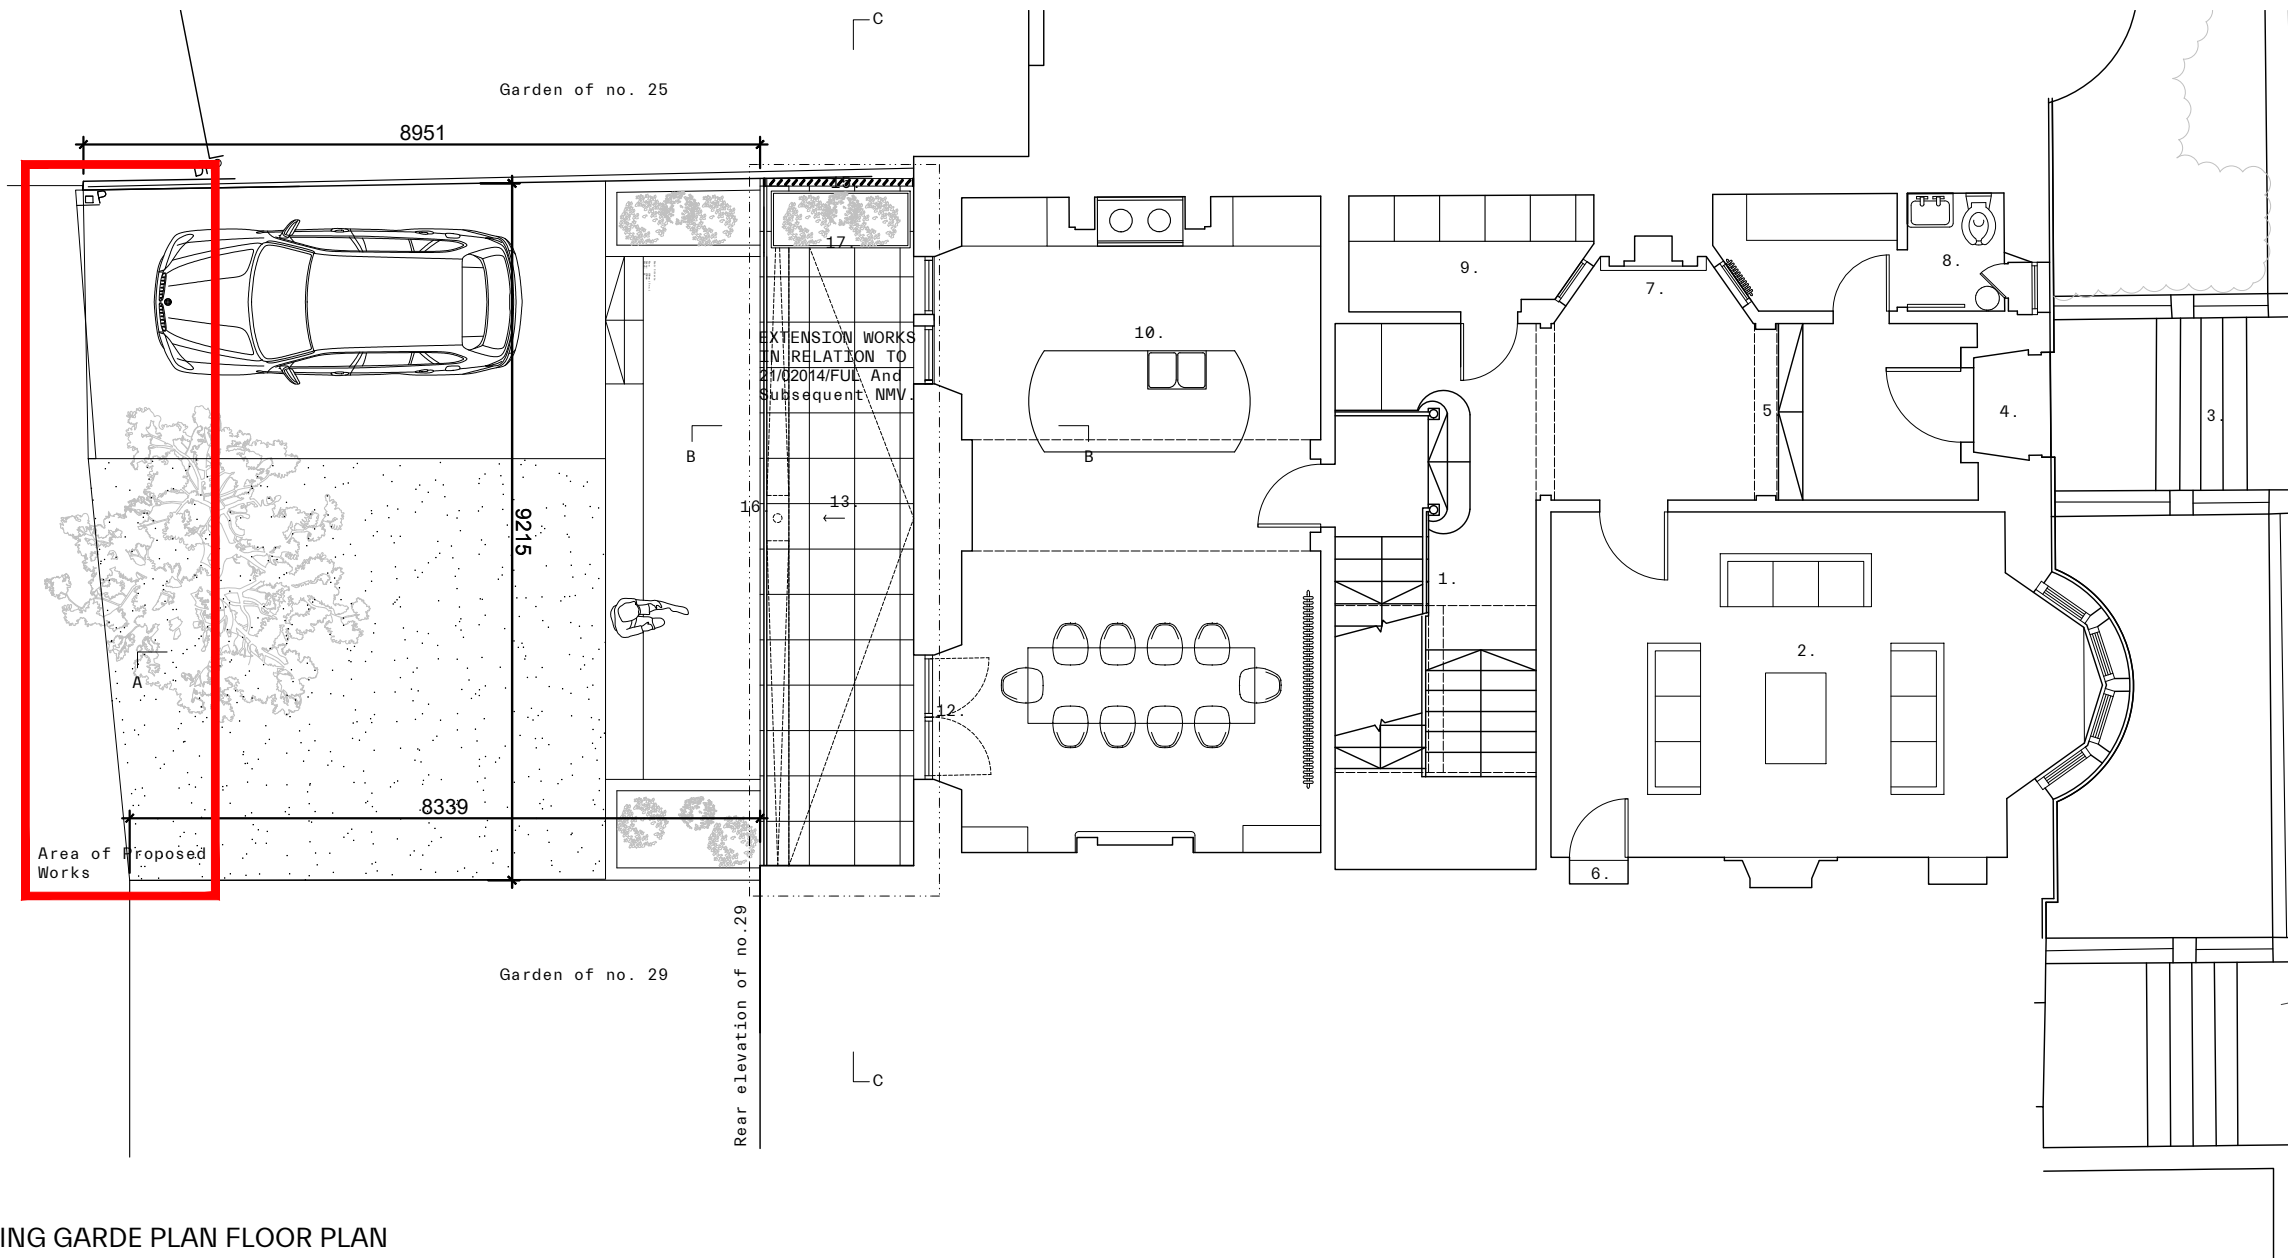

EXISTING GARDE PLAN FLOOR PLAN

General Notes

- Proposed work highlights in red.

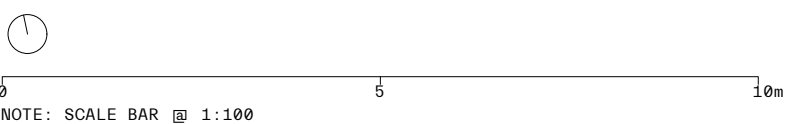

PLANNING			
Rev	Date	By	Revision Note

Project	27 Kingsborough Gardens	Project No.	130
Client	Marc & Lorna Taylor		
Date	06.21	Date	
Scale	1:100	Scale	A3
Author	JM	Author	
Check	ML	Check	
Drawing	Existing Garden Plan	Drawing No.	L20J007

© Drawing is copyright of Loader Monteith Architects Limited
 Check all dimensions on site. Do not scale from this drawing. Dimensions in millimetres.
 This work is copyright of Loader Monteith Architects Limited. Reproduction or distribution without the written consent of Loader Monteith Architects Limited is prohibited.
 All rights reserved. Loader Monteith Architects Limited is a registered company in England and Wales. Registered office: 30 Barrfield Road, Glasgow, United Kingdom G42 9QH. info@loadermonteith.co.uk www.loadermonteith.co.uk