



This drawing is solely for the purposes of obtaining planning/building warrant approval. The drawing may be suitable for constructional purposes but it may be necessary to augment/amend this information for this purpose. No liability will be accepted for any omission on this drawing should the drawing be used for constructional purposes.

This drawing, its contents and all information contained therein is protected by copyright. This drawing is for preliminary or planning purposes only unless specifically noted otherwise below, and does not constitute a construction issue drawing.

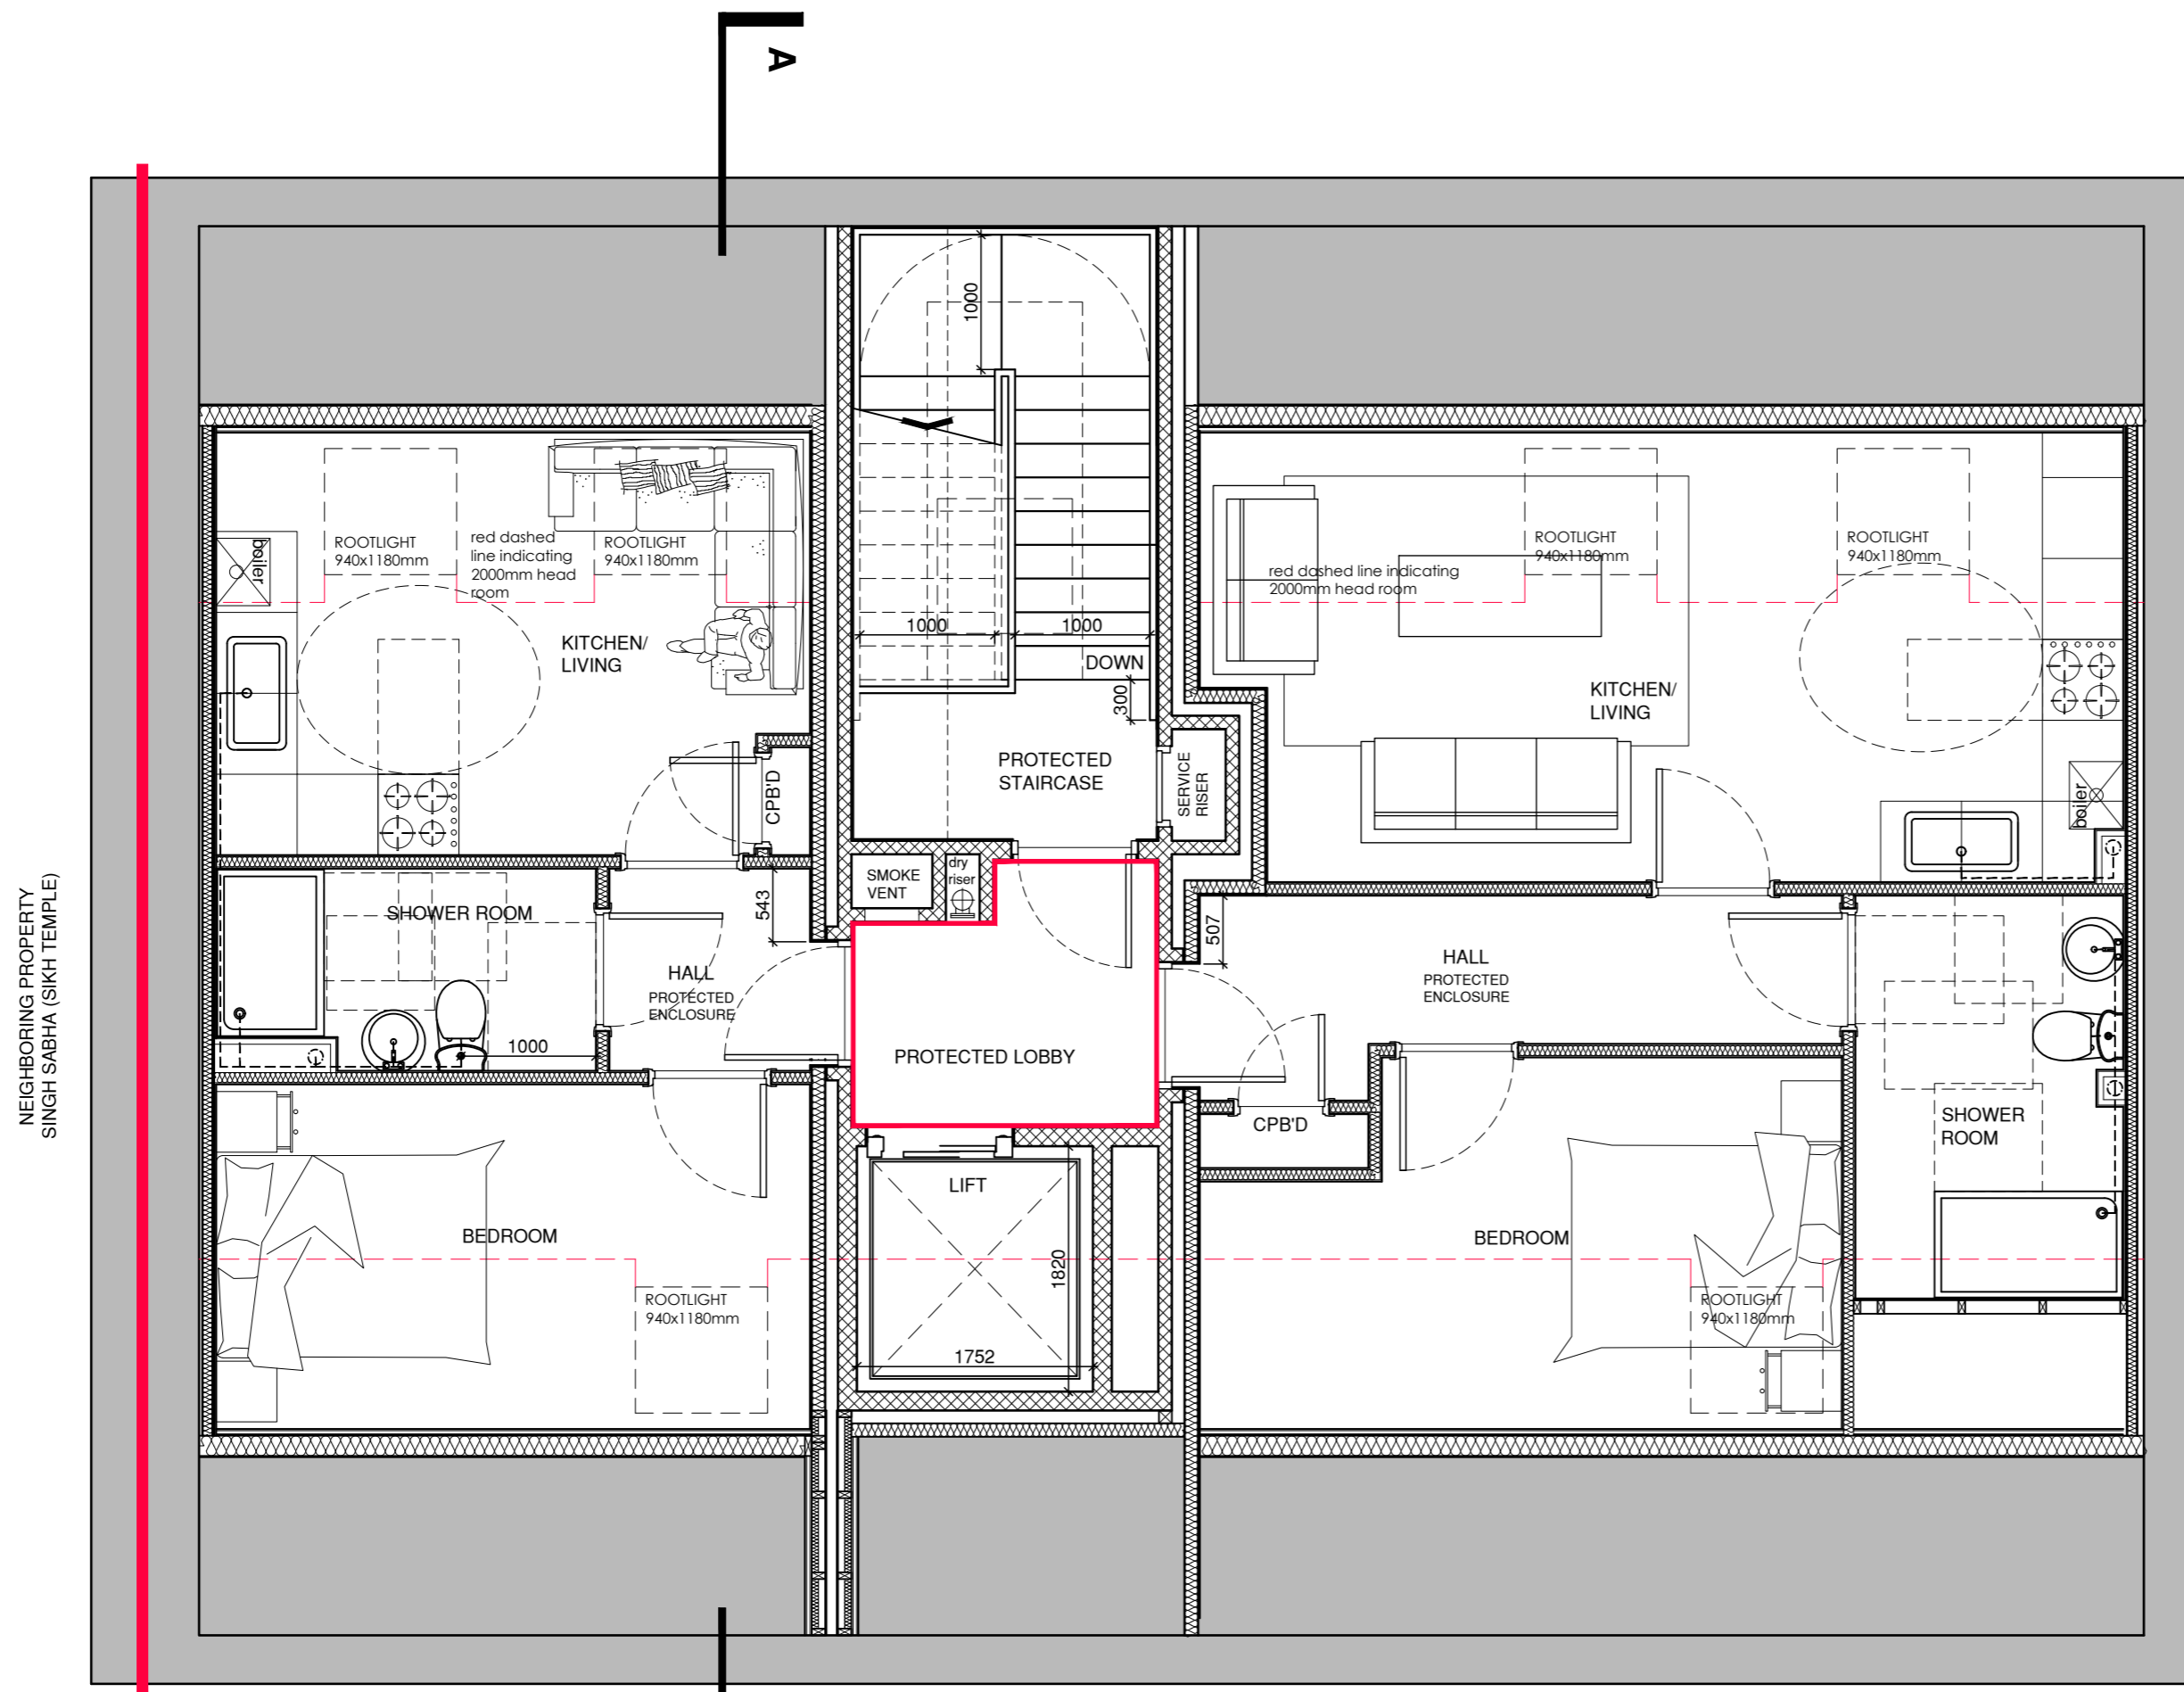

NEIGHBORING PROPERTY
SINGH SABHA (SIKH TEMPLE)

ATTIC FLOOR PLAN
SCALE 1/50

 

rev	date	description	name
<input type="checkbox"/>		preliminary	
<input checked="" type="checkbox"/>		planning	
<input type="checkbox"/>		warrant	
<input type="checkbox"/>		tender	
<input type="checkbox"/>		construction	



post@thomsonhunter.co.uk | 01563 524171

PROPOSED RESIDENTIAL DEVELOPMENT

BERKELEY STREET
GLASGOW

SIKH COMMITTEE

ATTIC FLOOR PLAN AS PROPOSED

drawn: MS | scale: 1:50 @ A2 | date: 18/01/24

21.155.27