



SITE PLAN AS EXISTING
SCALE 1/500


 


This drawing is solely for the purposes of obtaining planning/building warrant approval. The drawing may be suitable for constructional purposes but it may be necessary to augment and/or amend this information for this purpose. No liability will be accepted for any omission on this drawing should the drawing be used for constructional purposes.

This drawing, its contents and all information contained therein is protected by copyright. This drawing is for preliminary or planning purposes only unless specifically noted otherwise below, and does not constitute a construction issue drawing.

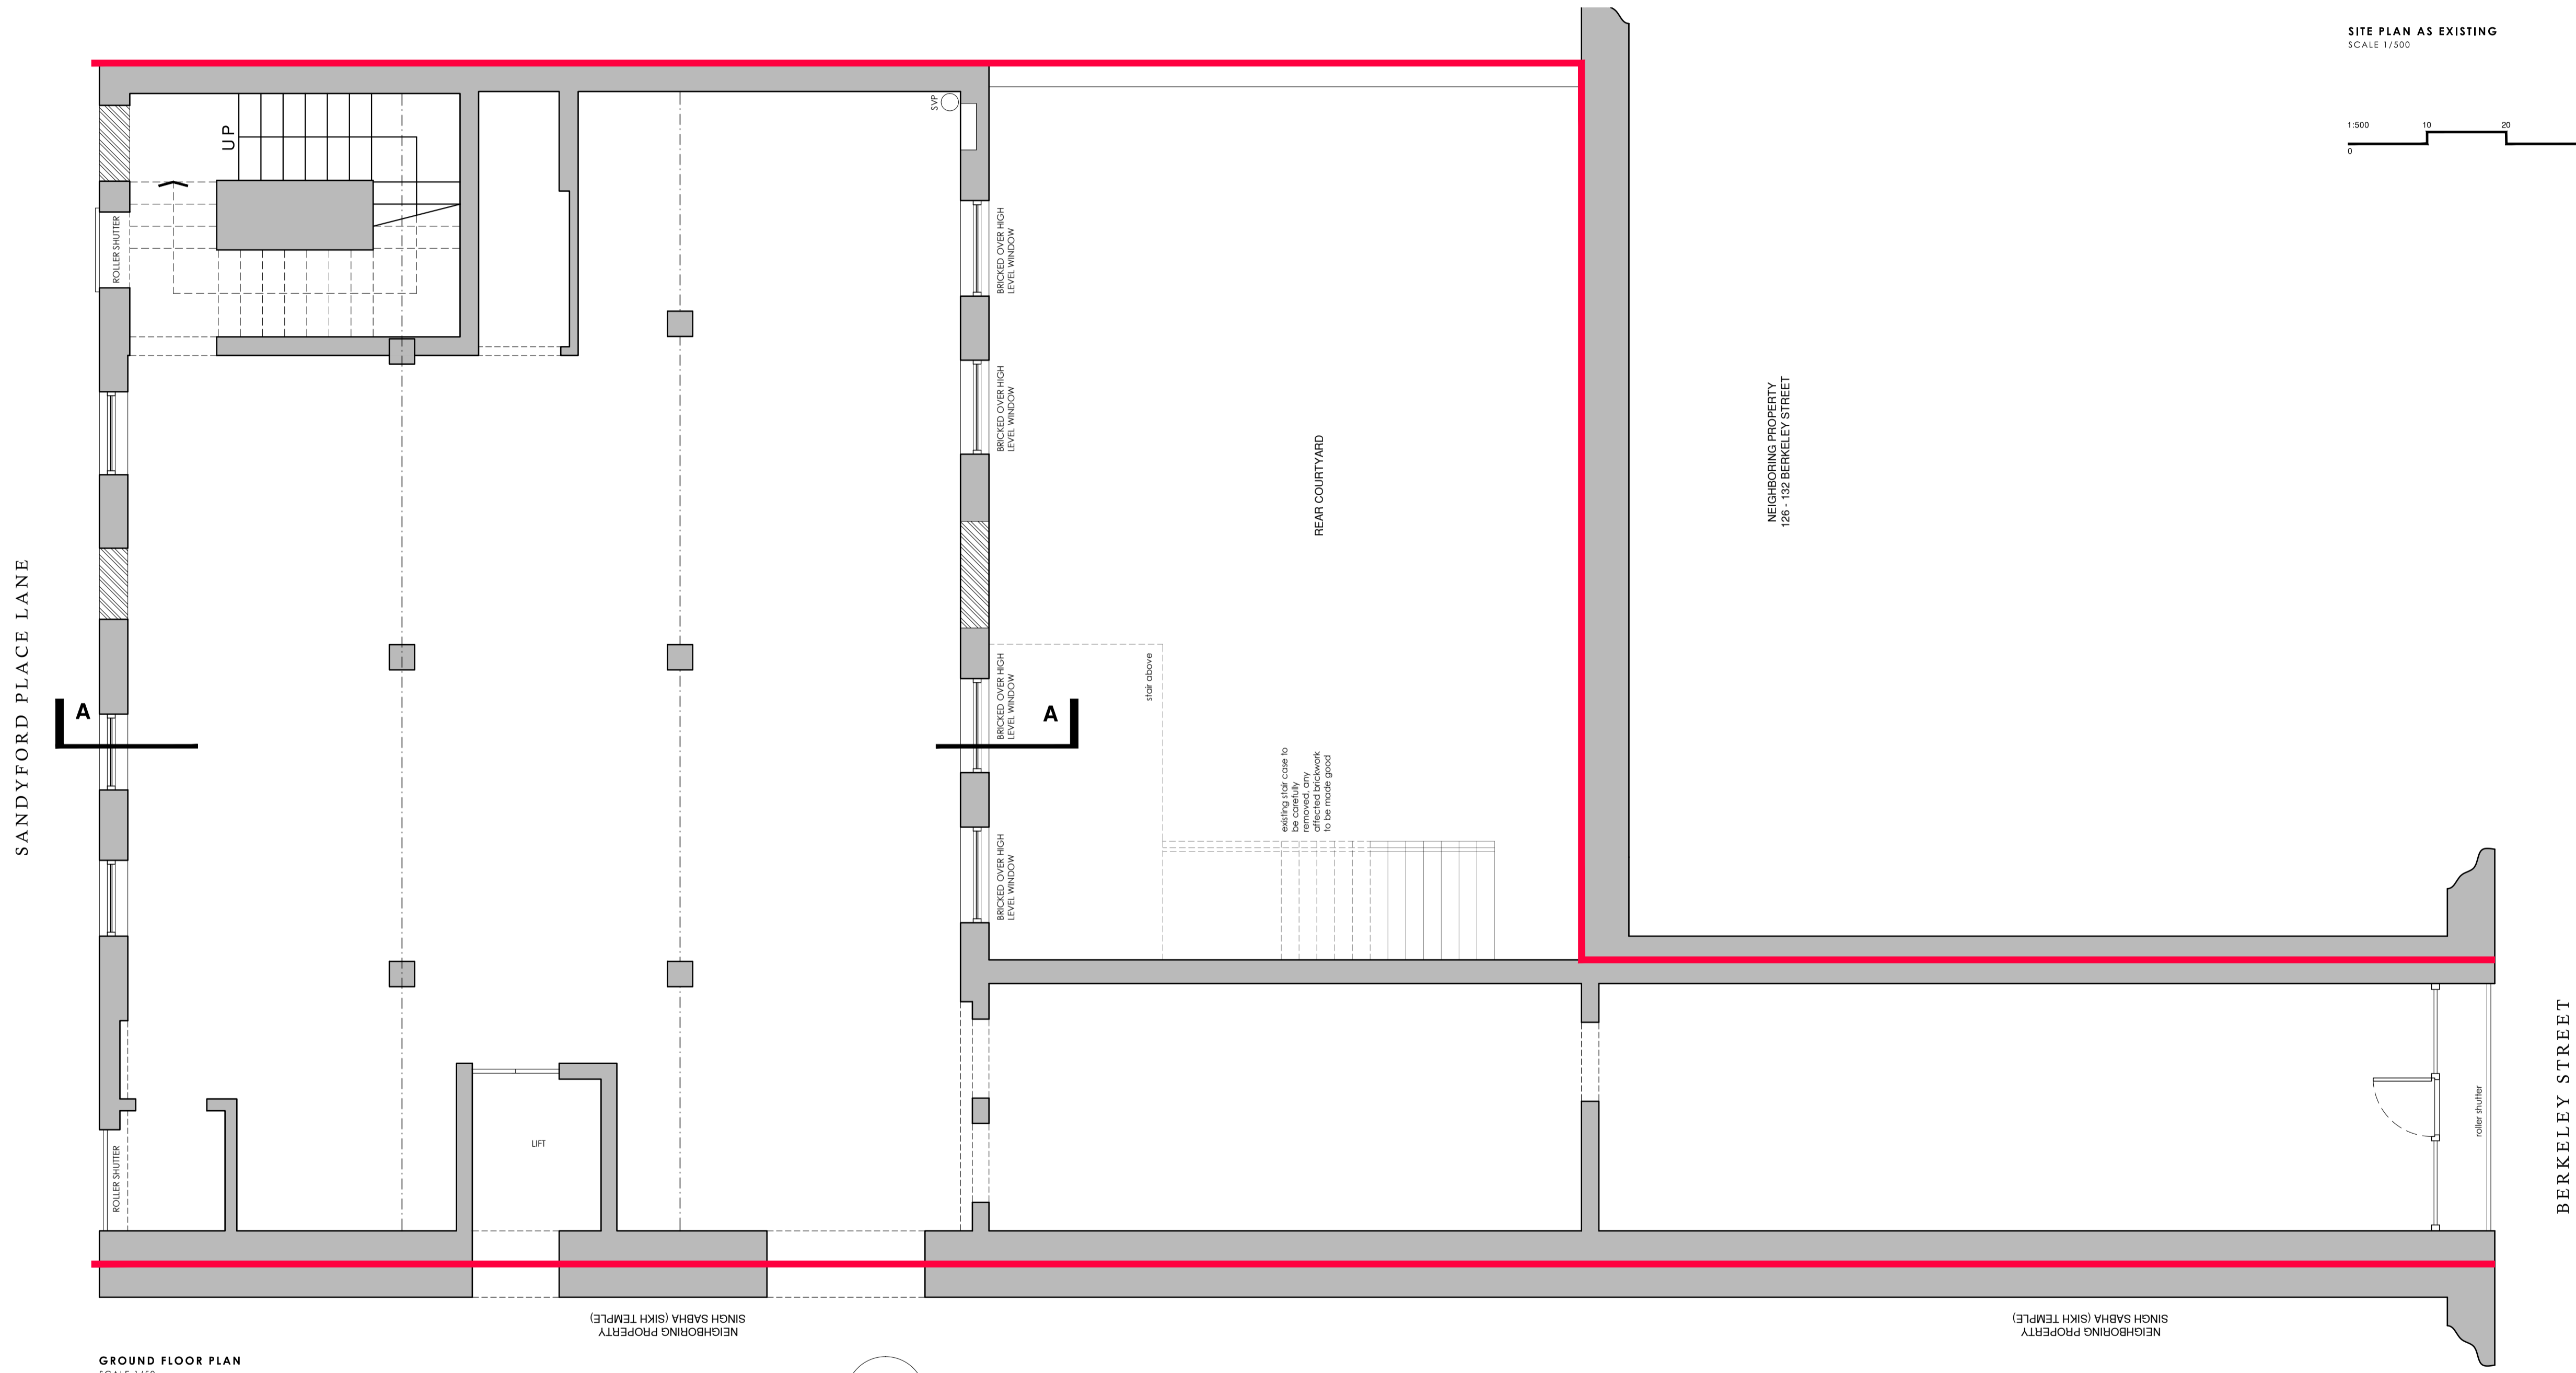

GROUND FLOOR PLAN
SCALE 1/500

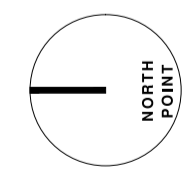 

REV	DATE	DESCRIPTION	NAME
<input type="checkbox"/>		preliminary	
<input checked="" type="checkbox"/>		planning	
<input type="checkbox"/>		design	
<input type="checkbox"/>		order	
<input type="checkbox"/>		construction	

Thomson Hunter Architects
 post@thomsonhunter.co.uk | 01563 924171

PROPOSED RESIDENTIAL DEVELOPMENT
 BERKELEY STREET
 GLASGOW
 SIKH COMMITTEE

GROUND FLOOR AS EXISTING
 drawn: MS | scale: 1:50/500 @ A1 | date: 18/01/24

21.115.22