

REV 03
FOR MANUFACTURE
AS PER SURVEY
NOT APPROVED



GLASGOW GREAT WESTERN

DRAWING TITLE: 01_B&Q_GLASGOW GREAT WESTERN_REV 03

REVISION No.	REVISION DATE	REVISION BY	REVISIONS LIST
INITIAL	05/12/23	J.KING	INITIAL PRESENTATION - SURVEY REQUIRED
REV 01	12/12/23	J.KING	GARDEN CENTRE/BUILDING YARD/EXIT SIGNS REMOVED AT REQUEST
REV 02	24/01/24	J.KING	MAIN CLADDING & TRIM DECS WHITE / ENTRANCE FRAMES DECS GREY AS REQUESTED
REV 03	01/02/24	J.KING	SIGN SIZES AS PER SITE SURVEY



B&Q GLASGOW GREAT WESTERN - EXISTING SITE PHOTOS & SITE PLAN



FILE EXT.	\\A-Z PROJECTS\B&Q\SITES\GLASGOW GREAT WESTERN\DRAWINGS\
CLIENT	B&Q
ADDRESS	GLASGOW GREAT WESTERN
DRAWN BY	J.KING

DWG No.	01_B&Q_GLASGOW GW
DATE	05-12-23
JOB No.	XXXXXX

REV 03
FOR MANUFACTURE
AS PER SURVEY
NOT APPROVED



This drawing is confidential and any form of reproduction, modification, distribution or other unauthorised use is strictly prohibited without written consent

B&Q GLASGOW GREAT WESTERN - EXISTING SITE PHOTOS



REV 03
 FOR MANUFACTURE
 AS PER SURVEY
 NOT APPROVED







FILE EXT.	\\A-Z PROJECTS\B&Q\SITES\GLASGOW GREAT WESTERN\DRAWINGS\
CLIENT	B&Q
ADDRESS	GLASGOW GREAT WESTERN
DRAWN BY	J.KING


DWG No.	01_B&Q_GLASGOW GW
DATE	05-12-23
JOB No.	XXXXXX

This drawing is confidential and any form of reproduction, modification, distribution or other unauthorised use is strictly prohibited without written consent

B&Q GLASGOW GREAT WESTERN - EXISTING ELEVATIONS

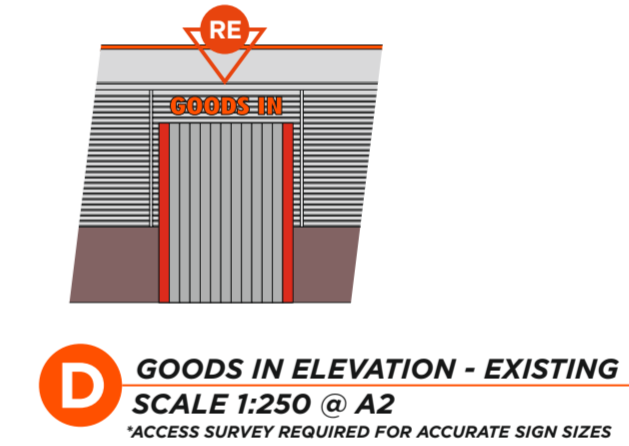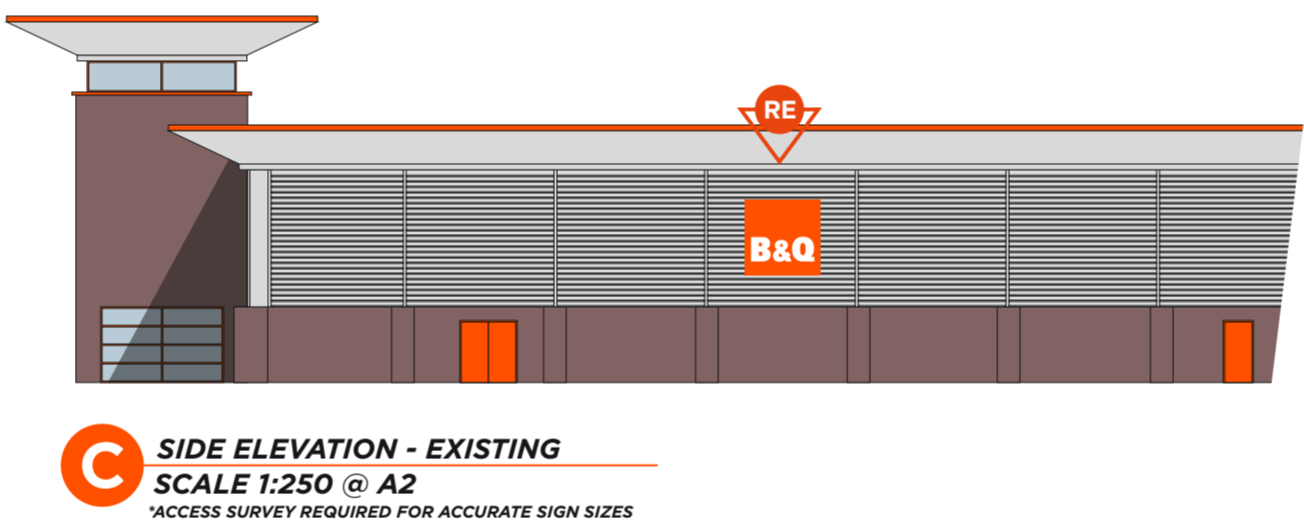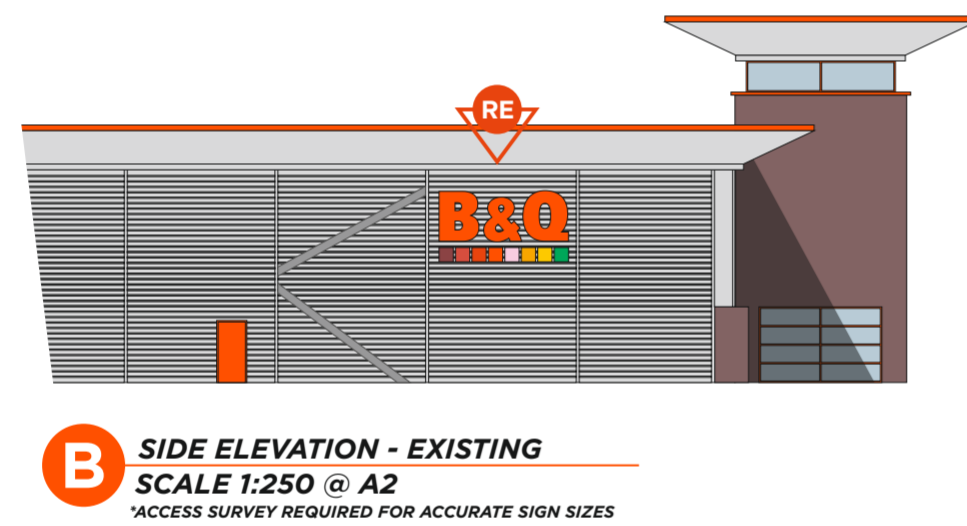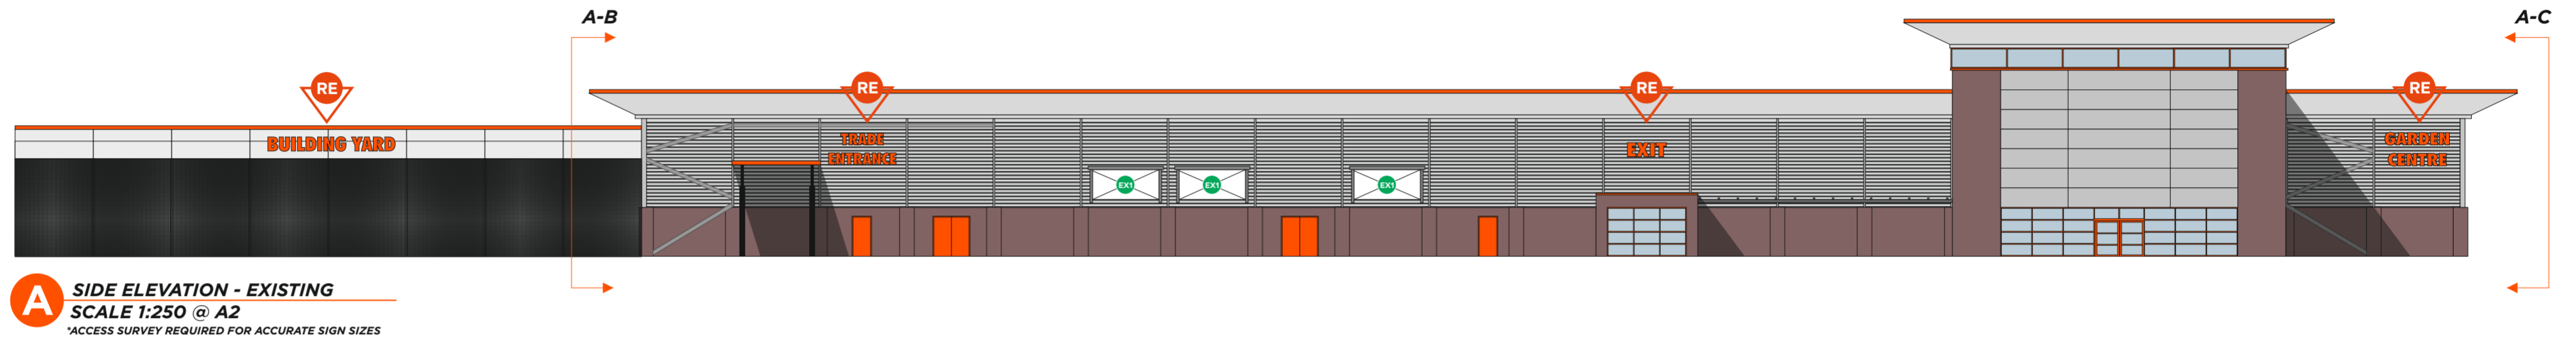

- NEW SIGNAGE
- EXISTING SIGNAGE TO REMAIN
- NEW DECORATIONS BY PRINCIPLE CONTRACTOR
- EXISTING SIGNAGE TO BE REMOVED

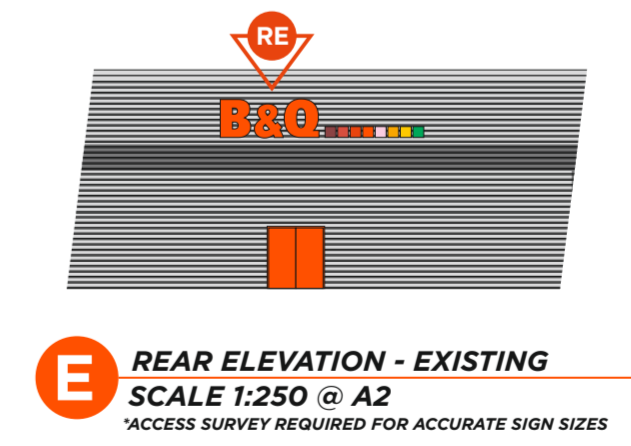


REV 03
 FOR MANUFACTURE
 AS PER SURVEY
 NOT APPROVED




FILE EXT.	\\A-Z PROJECTS\B&Q\SITES\GLASGOW GREAT WESTERN\DRAWINGS\	DWG No.	01_B&Q_GLASGOW GW
CLIENT	B&Q	DATE	05-12-23
ADDRESS	GLASGOW GREAT WESTERN	JOB No.	XXXXXX
DRAWN BY	J.KING		

This drawing is confidential and any form of reproduction, modification, distribution or other unauthorised use is strictly prohibited without written consent


B&Q GLASGOW GREAT WESTERN - PROPOSED ELEVATIONS

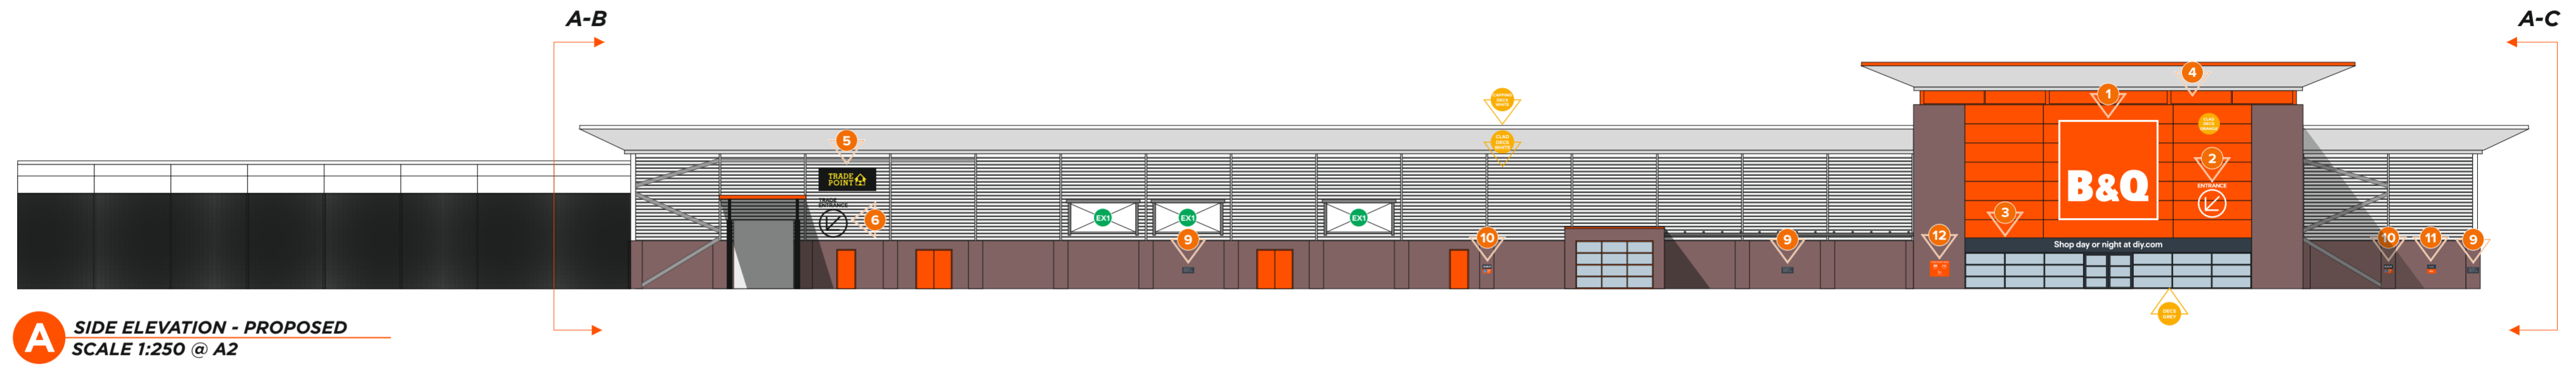

A SIDE ELEVATION - PROPOSED
SCALE 1:250 @ A2

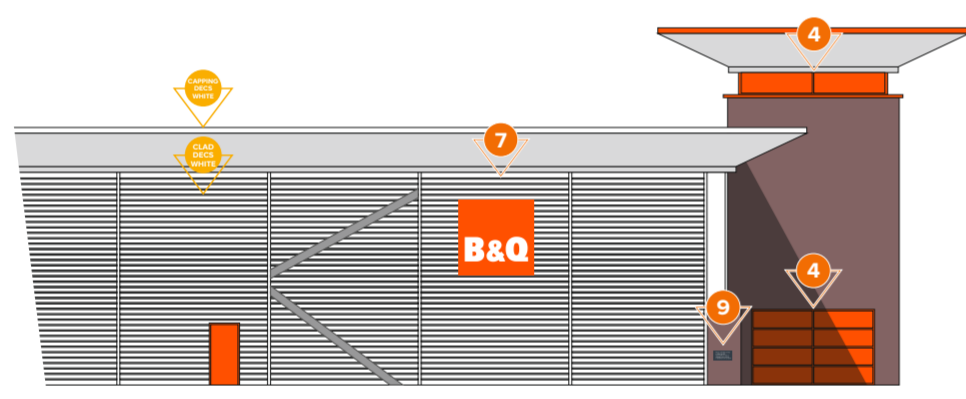

B SIDE ELEVATION - PROPOSED
SCALE 1:250 @ A2

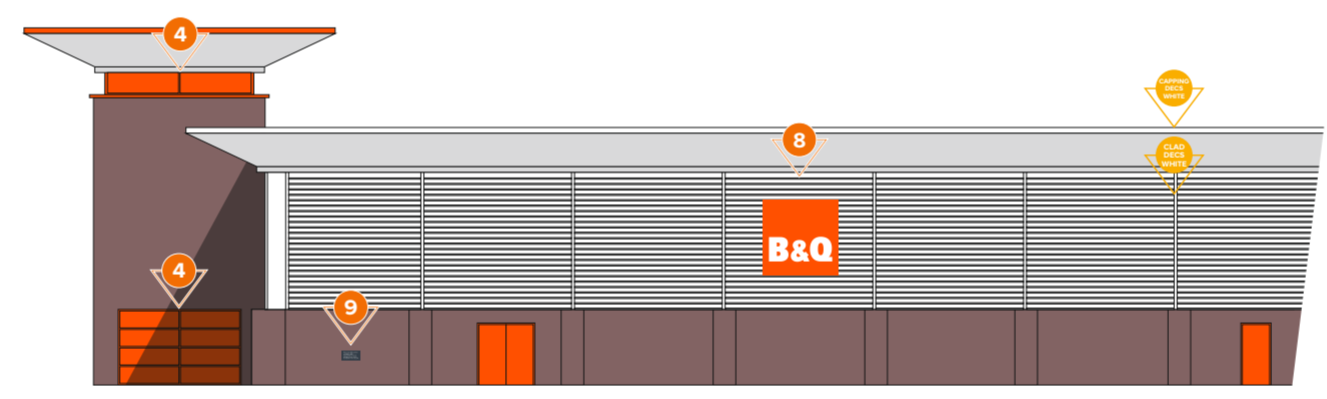

C SIDE ELEVATION - PROPOSED
SCALE 1:250 @ A2

- 1** NEW SIGNAGE
- EX** EXISTING SIGNAGE TO REMAIN
- DECOR** NEW DECORATIONS BY PRINCIPLE CONTRACTOR
- RE** EXISTING SIGNAGE TO BE REMOVED

SCALE 1:250 @ A3



REV 03
FOR MANUFACTURE
AS PER SURVEY
NOT APPROVED



FILE EXT.	\\A-Z PROJECTS\B&Q\SITES\GLASGOW GREAT WESTERN\DRAWINGS\	DWG No.	01_B&Q_GLASGOW GW
CLIENT	B&Q	DATE	05-12-23
ADDRESS	GLASGOW GREAT WESTERN	JOB No.	XXXXXX
DRAWN BY	J.KING		

This drawing is confidential and any form of reproduction, modification, distribution or other unauthorised use is strictly prohibited without written consent

B&Q GLASGOW GREAT WESTERN - PROPOSED SIGN LOCATIONS



FILE EXT. \A-Z PROJECTS\B&Q\SITES\GLASGOW GREAT WESTERN\DRAWINGS\

CLIENT B&Q

ADDRESS GLASGOW GREAT WESTERN

DRAWN BY J.KING

DWG No. 01_B&Q_GLASGOW GW

DATE 05-12-23

JOB No. XXXXXX

This drawing is confidential and any form of reproduction, modification, distribution or other unauthorised use is strictly prohibited without written consent




B&Q GLASGOW GREAT WESTERN - PROPOSED HIGH LEVEL SIGNAGE

1


1:50




1 OFF NEW INTERNALLY ILLUMINATED
ECONOFLEX FLEXFACE BOX 5210 X 5210MM
DIGI PRINTED FLEXIBLE PVC SKIN TO FACE.
EXISTING BOX TO BE PAINTED ORANGE &
GREENS TO FIT BIRD SPIKES TO REFURBED BOX.

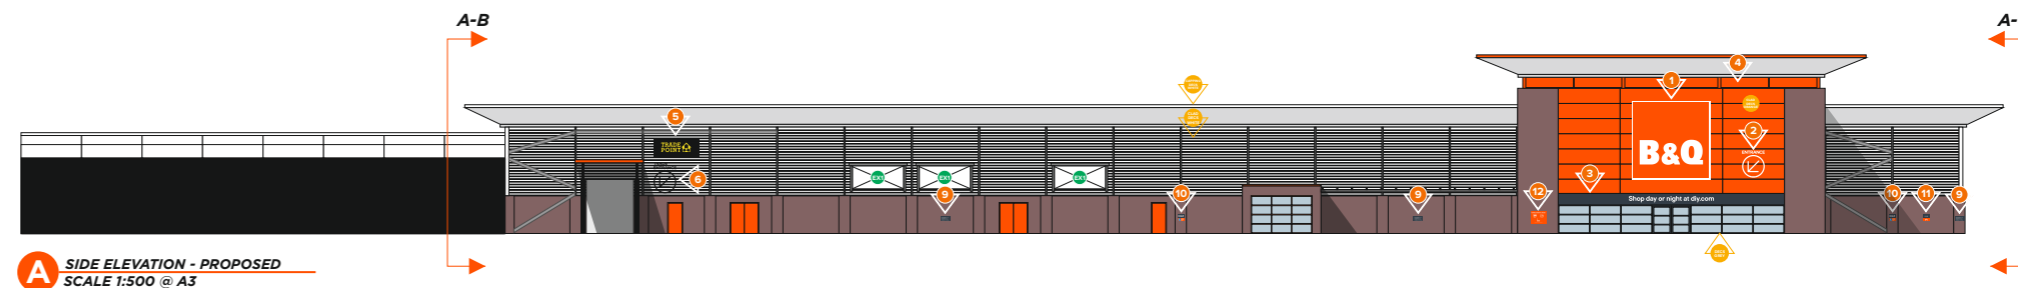

A SIDE ELEVATION - PROPOSED
SCALE 1:500 @ A3

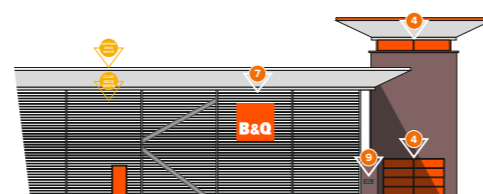


B SIDE ELEVATION - PROPOSED
SCALE 1:500 @ A3

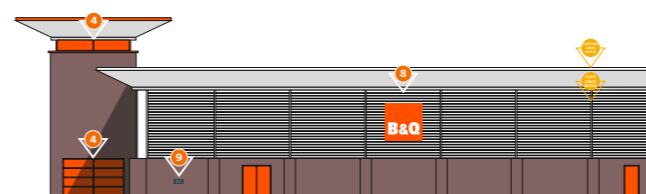

C SIDE ELEVATION - PROPOSED
SCALE 1:500 @ A3

- 1** NEW SIGNAGE
- EX** EXISTING SIGNAGE TO REMAIN
- NEW DECORATIONS** NEW DECORATIONS BY PRINCIPLE CONTRACTOR
- RE** EXISTING SIGNAGE TO BE REMOVED


2

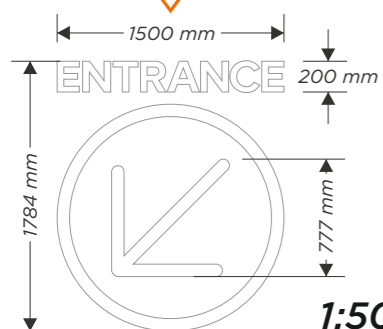

1:50

FLAT CUT ALUMINIUM LETTERS
200MM CAP HEIGHT.
CIRCLE /ARROW 1500 X 1500MM.
POWDERCOATED INTO WHITE RAL 9003.
LETTERS/ARROW FIXED DIRECTLY TO CLADDING.

3

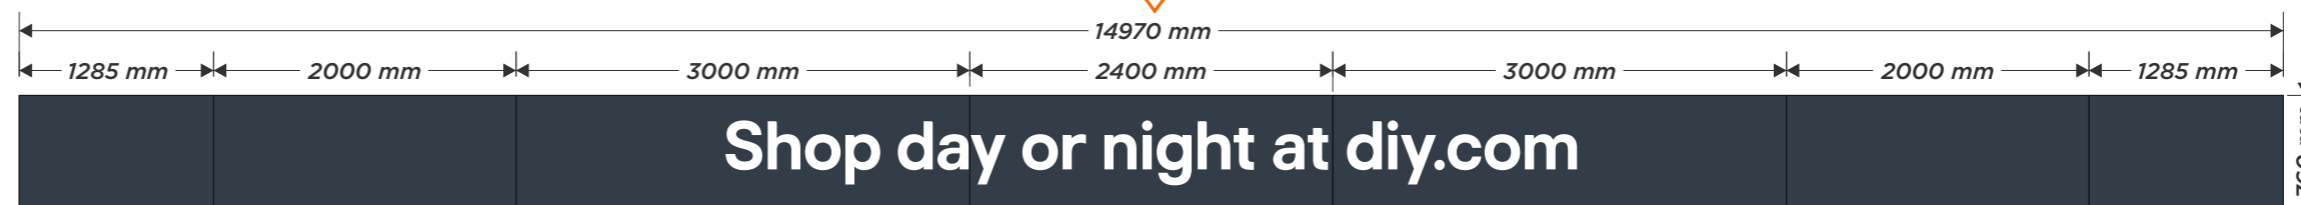

1:50

1 OFF NON ILLUMINATED FOLDED ALUMINIUM PANEL
14970 X 760 X 40MM O/A (1285MM / 2000MM / 3000MM / 2400MM / 3000MM / 2000MM / 1285MM)
POWDERCOATED RAL 7021 GREY.
WHITE CUT VINYL DETAIL TO FACE.



REV 03
FOR MANUFACTURE
AS PER SURVEY
NOT APPROVED




FILE EXT.	\\A-Z PROJECTS\B&Q\SITES\GLASGOW GREAT WESTERN\DRAWINGS\	DWG No.	01_B&Q_GLASGOW GW
CLIENT	B&Q	DATE	05-12-23
ADDRESS	GLASGOW GREAT WESTERN	JOB No.	XXXXXX
DRAWN BY	J.KING		

This drawing is confidential and any form of reproduction, modification, distribution or other unauthorised use is strictly prohibited without written consent

B&Q GLASGOW GREAT WESTERN - PROPOSED HIGH LEVEL SIGNAGE

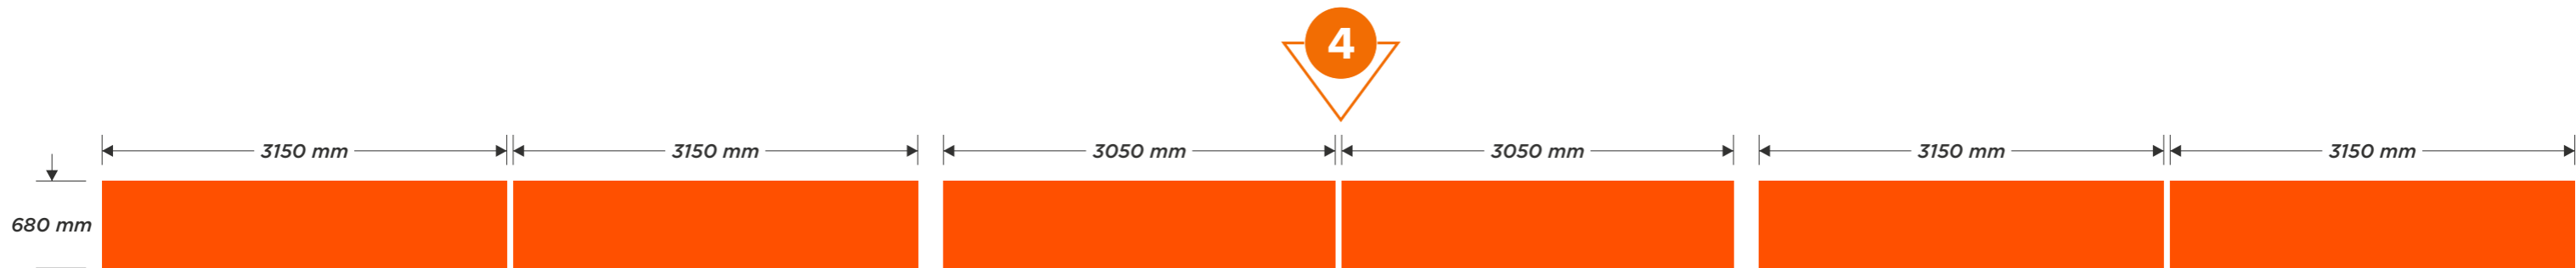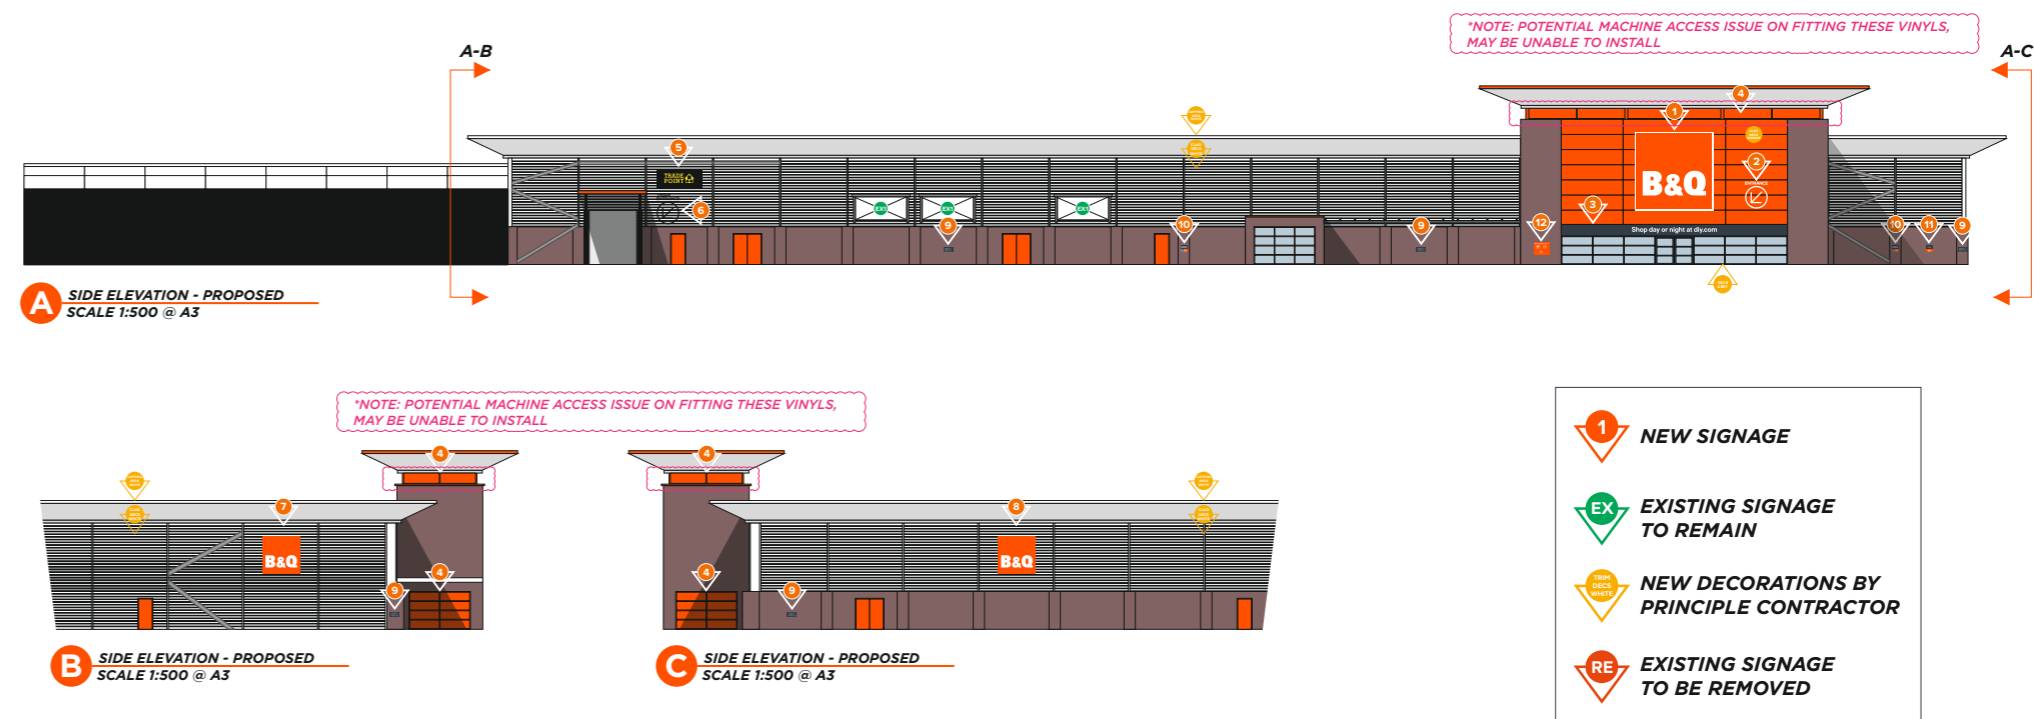

FRONT ELV ENTRANCE FEATURE
OPAQUE ORANGE VINYL APPLIED TO HIGH LEVEL WINDOWS
4 OFF 3150 X 680MM
2 OFF 3050 X 680MM

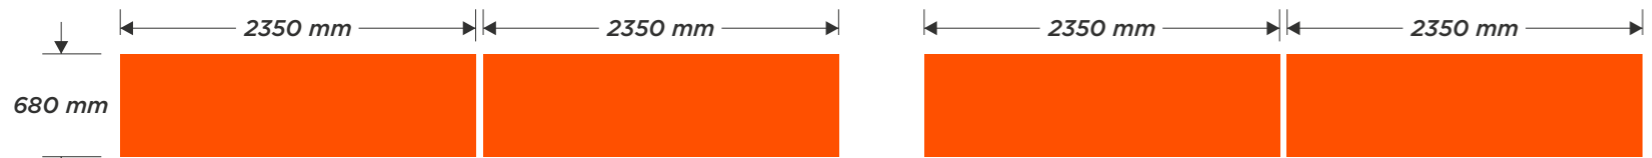

FRONT ELV ENTRANCE FEATURE SIDE RETURNS
OPAQUE ORANGE VINYL APPLIED TO HIGH LEVEL WINDOWS
4 OFF 2350 X 680MM

**NOTE: POTENTIAL MACHINE ACCESS ISSUE ON FITTING THESE VINYLs, MAY BE UNABLE TO INSTALL*


REV 03
FOR MANUFACTURE
AS PER SURVEY
NOT APPROVED




FILE EXT.	\\A-Z PROJECTS\B&Q\SITES\GLASGOW GREAT WESTERN\DRAWINGS\	DWG No.	01_B&Q_GLASGOW GW
CLIENT	B&Q	DATE	05-12-23
ADDRESS	GLASGOW GREAT WESTERN	JOB No.	XXXXXX
DRAWN BY	J.KING		

This drawing is confidential and any form of reproduction, modification, distribution or other unauthorised use is strictly prohibited without written consent


B&Q GLASGOW GREAT WESTERN - PROPOSED HIGH LEVEL SIGNAGE

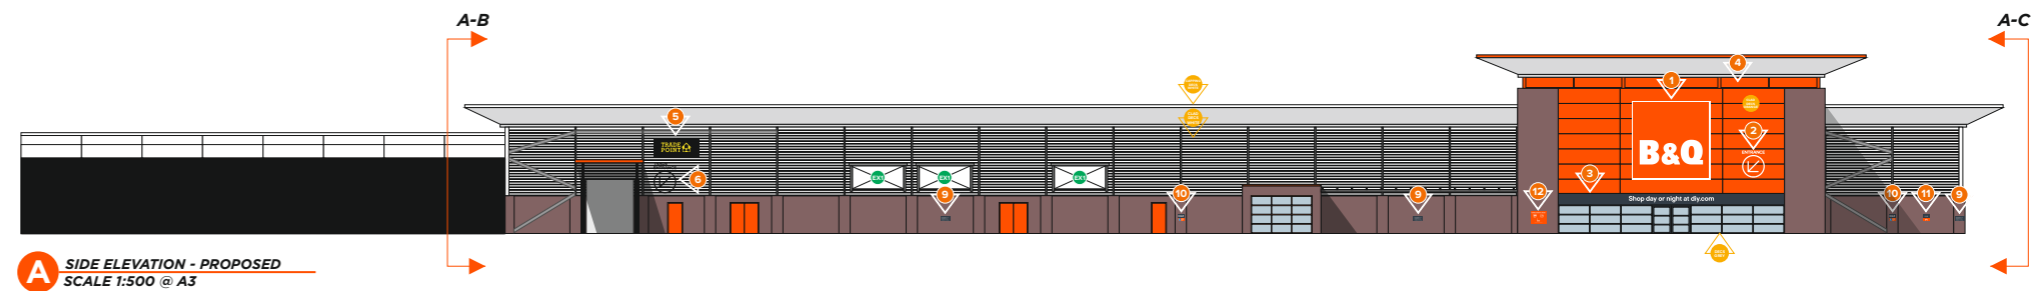

A SIDE ELEVATION - PROPOSED
SCALE 1:500 @ A3

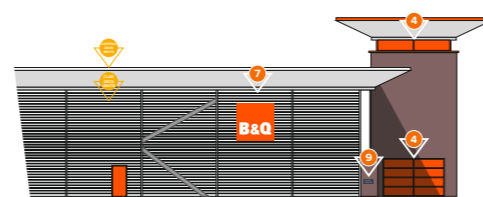

B SIDE ELEVATION - PROPOSED
SCALE 1:500 @ A3

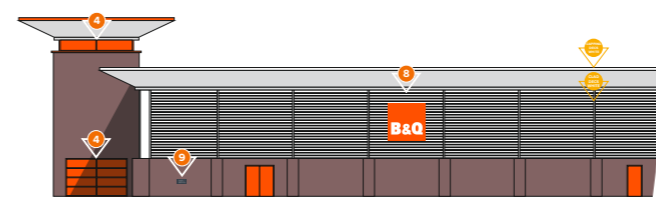


C SIDE ELEVATION - PROPOSED
SCALE 1:500 @ A3

- 1** NEW SIGNAGE
- EX** EXISTING SIGNAGE TO REMAIN
- NEW DECORATIONS BY PRINCIPLE CONTRACTOR
- RE** EXISTING SIGNAGE TO BE REMOVED



1:50

1 OFF NEW INTERNALLY ILLUMINATED ECONOFLEX FLEXFACE BOX 5000 X 2000MM ALUMINIUM BOX & RETURNS FINISHED BLACK RAL 9005 WITH DIGI PRINTED FLEXIBLE PVC SKIN TO FACE, YELLOW DETAIL ONLY TO ILLUMINATE.

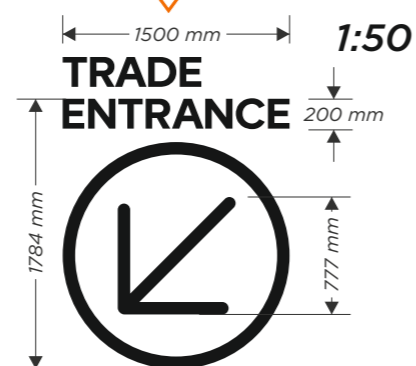

FLAT CUT ALUMINIUM LETTERS 320MM CAP HEIGHT. CIRCLE /ARROW 1500 X 1500MM. POWDERCOATED INTO BLACK RAL 9005. LETTERS/ARROW FIXED DIRECTLY TO CLADDING.



1:50

1 OFF NEW INTERNALLY ILLUMINATED ECONOFLEX FLEXFACE BOX 2500 X 2500MM DIGI PRINTED FLEXIBLE PVC SKIN TO FACE. BOX TO BE PAINTED ORANGE GREENS TO FIT BIRD SPIKES TO BOX.



1:50

1 OFF NEW INTERNALLY ILLUMINATED ECONOFLEX FLEXFACE BOX 2500 X 2500MM DIGI PRINTED FLEXIBLE PVC SKIN TO FACE. BOX TO BE PAINTED ORANGE GREENS TO FIT BIRD SPIKES TO BOX.

REV 03
FOR MANUFACTURE
AS PER SURVEY
NOT APPROVED




FILE EXT.	\\A-Z PROJECTS\B&Q\SITES\GLASGOW GREAT WESTERN\DRAWINGS\
CLIENT	B&Q
ADDRESS	GLASGOW GREAT WESTERN
DRAWN BY	J.KING


DWG No.	01_B&Q_GLASGOW GW
DATE	05-12-23
JOB No.	XXXXXX

This drawing is confidential and any form of reproduction, modification, distribution or other unauthorised use is strictly prohibited without written consent


B&Q GLASGOW GREAT WESTERN - PROPOSED LOW LEVEL SIGNAGE

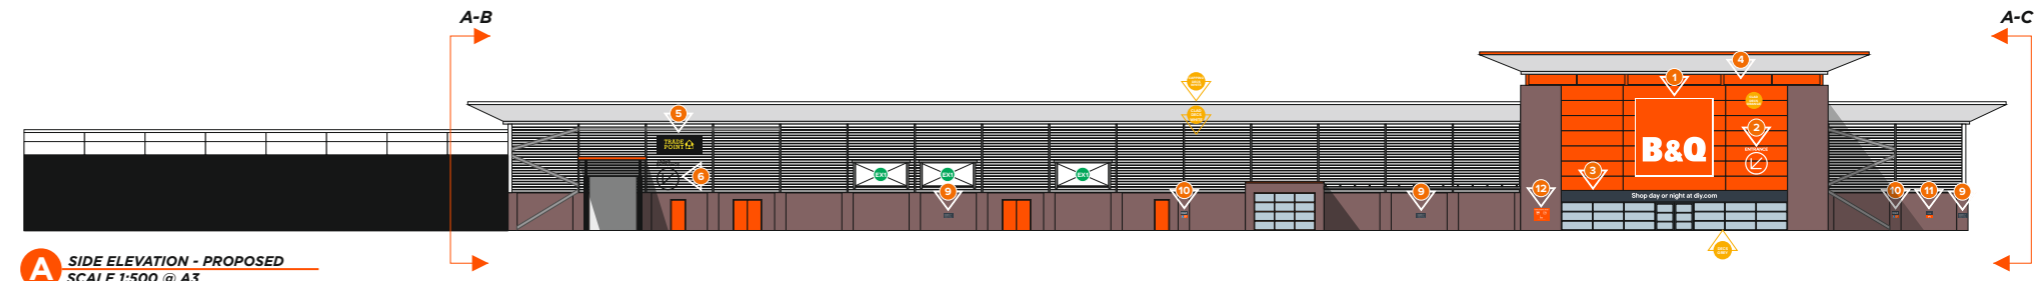

A SIDE ELEVATION - PROPOSED
SCALE 1:500 @ A3

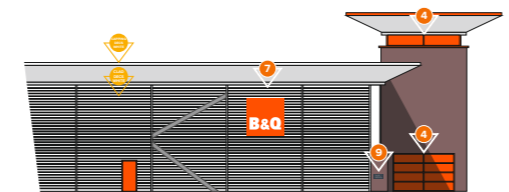

B SIDE ELEVATION - PROPOSED
SCALE 1:500 @ A3

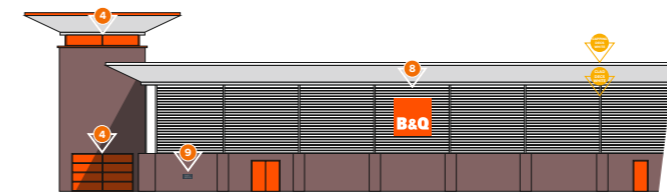

C SIDE ELEVATION - PROPOSED
SCALE 1:500 @ A3

- NEW SIGNAGE**
- EXISTING SIGNAGE TO REMAIN**
- NEW DECORATIONS BY PRINCIPLE CONTRACTOR**
- EXISTING SIGNAGE TO BE REMOVED**

9

1:10

Please note B&Q Limited is unable to take responsibility for loss or damage to your vehicle or property in our car park.

3 OFF FOLDED ALUMINIUM PANELS
600 X 330 X 40MM
FINISHED GREY RAL 7021
WITH CUT WHITE VINYL TEXT APPLIED

10

1:10

DISABLED
Disabled badge holders only

Monitored Accessible Parking Spaces

2 OFF FOLDED ALUMINIUM PANELS
450 X 450 X 40MM
FINISHED ORANGE RAL 2009
WITH CUT WHITE & GREY VINYL
DETAIL APPLIED

11

1:10

CYCLES

1 OFF FOLDED ALUMINIUM PANEL
450 X 450 X 40MM
FINISHED ORANGE RAL 2009
WITH CUT WHITE & GREY VINYL
DETAIL APPLIED

12

1:10

CHOOSE THE RIGHT TROLLEY
Check their handles for advice on how to use them safely.

Regular

A frame

Flat bed

Let us know if you need any help.

2 OFF FOLDED ALUMINIUM PANELS
1000 X 800 X 40MM
FINISHED ORANGE RAL 2009
WITH CUT WHITE VINYL DETAIL APPLIED

13

1:10

**Caution
fragile roof**

4 OFF PRINTED
FLAT ACM PANELS
350 X 500MM
*FIT AS ADVISED ON SITE


FILE EXT.	\\A-Z PROJECTS\B&Q\SITES\GLASGOW GREAT WESTERN\DRAWINGS\	DWG No.	01_B&Q_GLASGOW GW
CLIENT	B&Q	DATE	05-12-23
ADDRESS	GLASGOW GREAT WESTERN	JOB No.	XXXXXX
DRAWN BY	J.KING	This drawing is confidential and any form of reproduction, modification, distribution or other unauthorised use is strictly prohibited without written consent	

REV 03
FOR MANUFACTURE
AS PER SURVEY
NOT APPROVED







INTERNALLY ILLUMINATED FLEXFACE BOX SIDE PROFILE

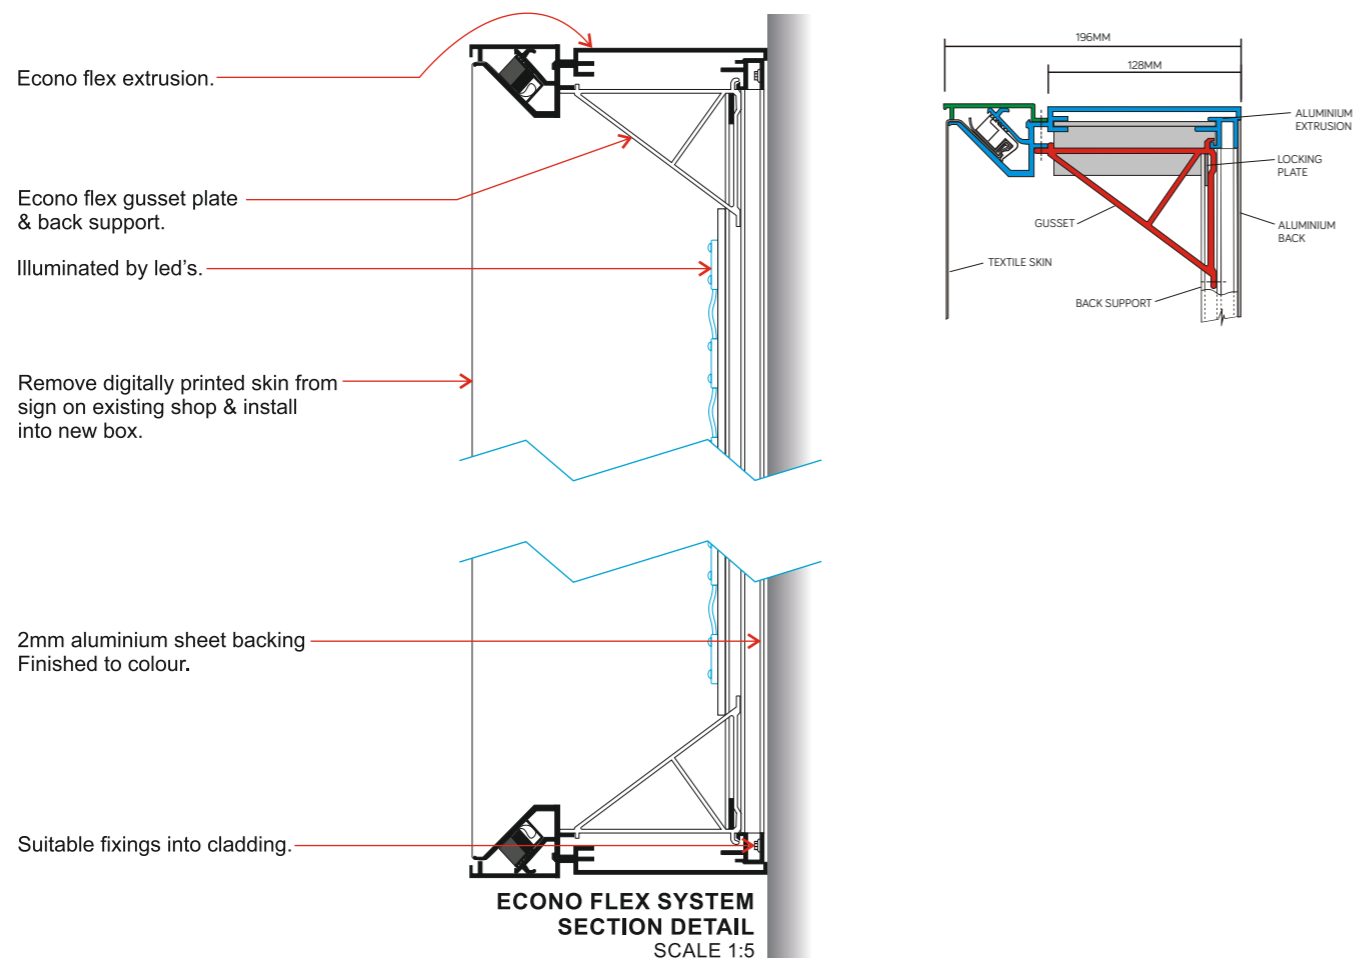

SCALE 1:5 @ A2

 

NON ILLUMINATED FOLDED ALUMINIUM PANEL SIDE PROFILE

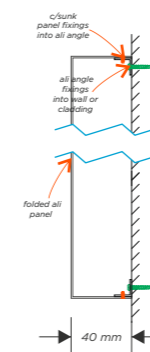

SCALE 1:5 A2



FILE EXT. \A-Z PROJECTS\B&Q\SITES\GLASGOW GREAT WESTERN\DRAWINGS\

CLIENT B&Q

ADDRESS GLASGOW GREAT WESTERN

DRAWN BY J.KING

DWG No. 01_B&Q_GLASGOW GW

DATE 05-12-23

JOB No. XXXXXX

This drawing is confidential and any form of reproduction, modification, distribution or other unauthorised use is strictly prohibited without written consent

