


cross section through extension

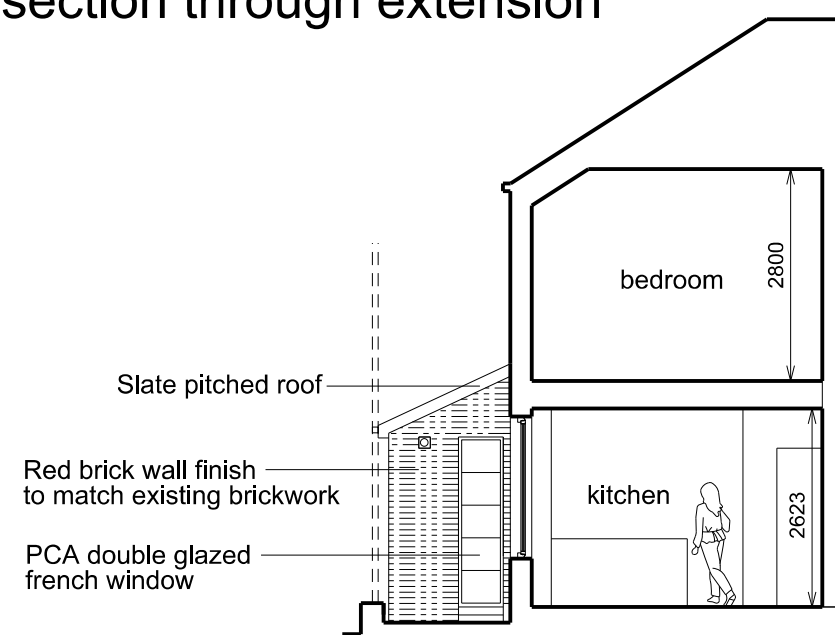

front elevation of extension



© Copyright dam architects
 Figured dimensions only are to be taken from this drawing. All dimensions are to be checked on site before any work is put in hand.
 If in doubt, ask.

| Mark | Revision | Date |
|------|----------|------|
| | | |

dam architects +
 architecture + design + interiors + masterplanning + feasibility

13 Bellshaugh Place
 Kelvinside
 Glasgow G12 0PF
 t/f 0141 339 2244

Client
 Mary MacInnes

Project
 28 Randolph Road
 Glasgow

Drawing
 proposed section
 Options L

Scale 1:100 (A3)

| Project No. | Drawing No. | Rev. |
|-------------|-------------|------|
| 0441 | AL(0)110 | C |

| Created | Date | Checked | Status |
|---------|------|---------|--------|
| • | • | • | • |