


© Copyright dam architects  
 Figured dimensions only are to be taken from this drawing. All dimensions are to be checked on site before any work is put in hand. If in doubt, ask.

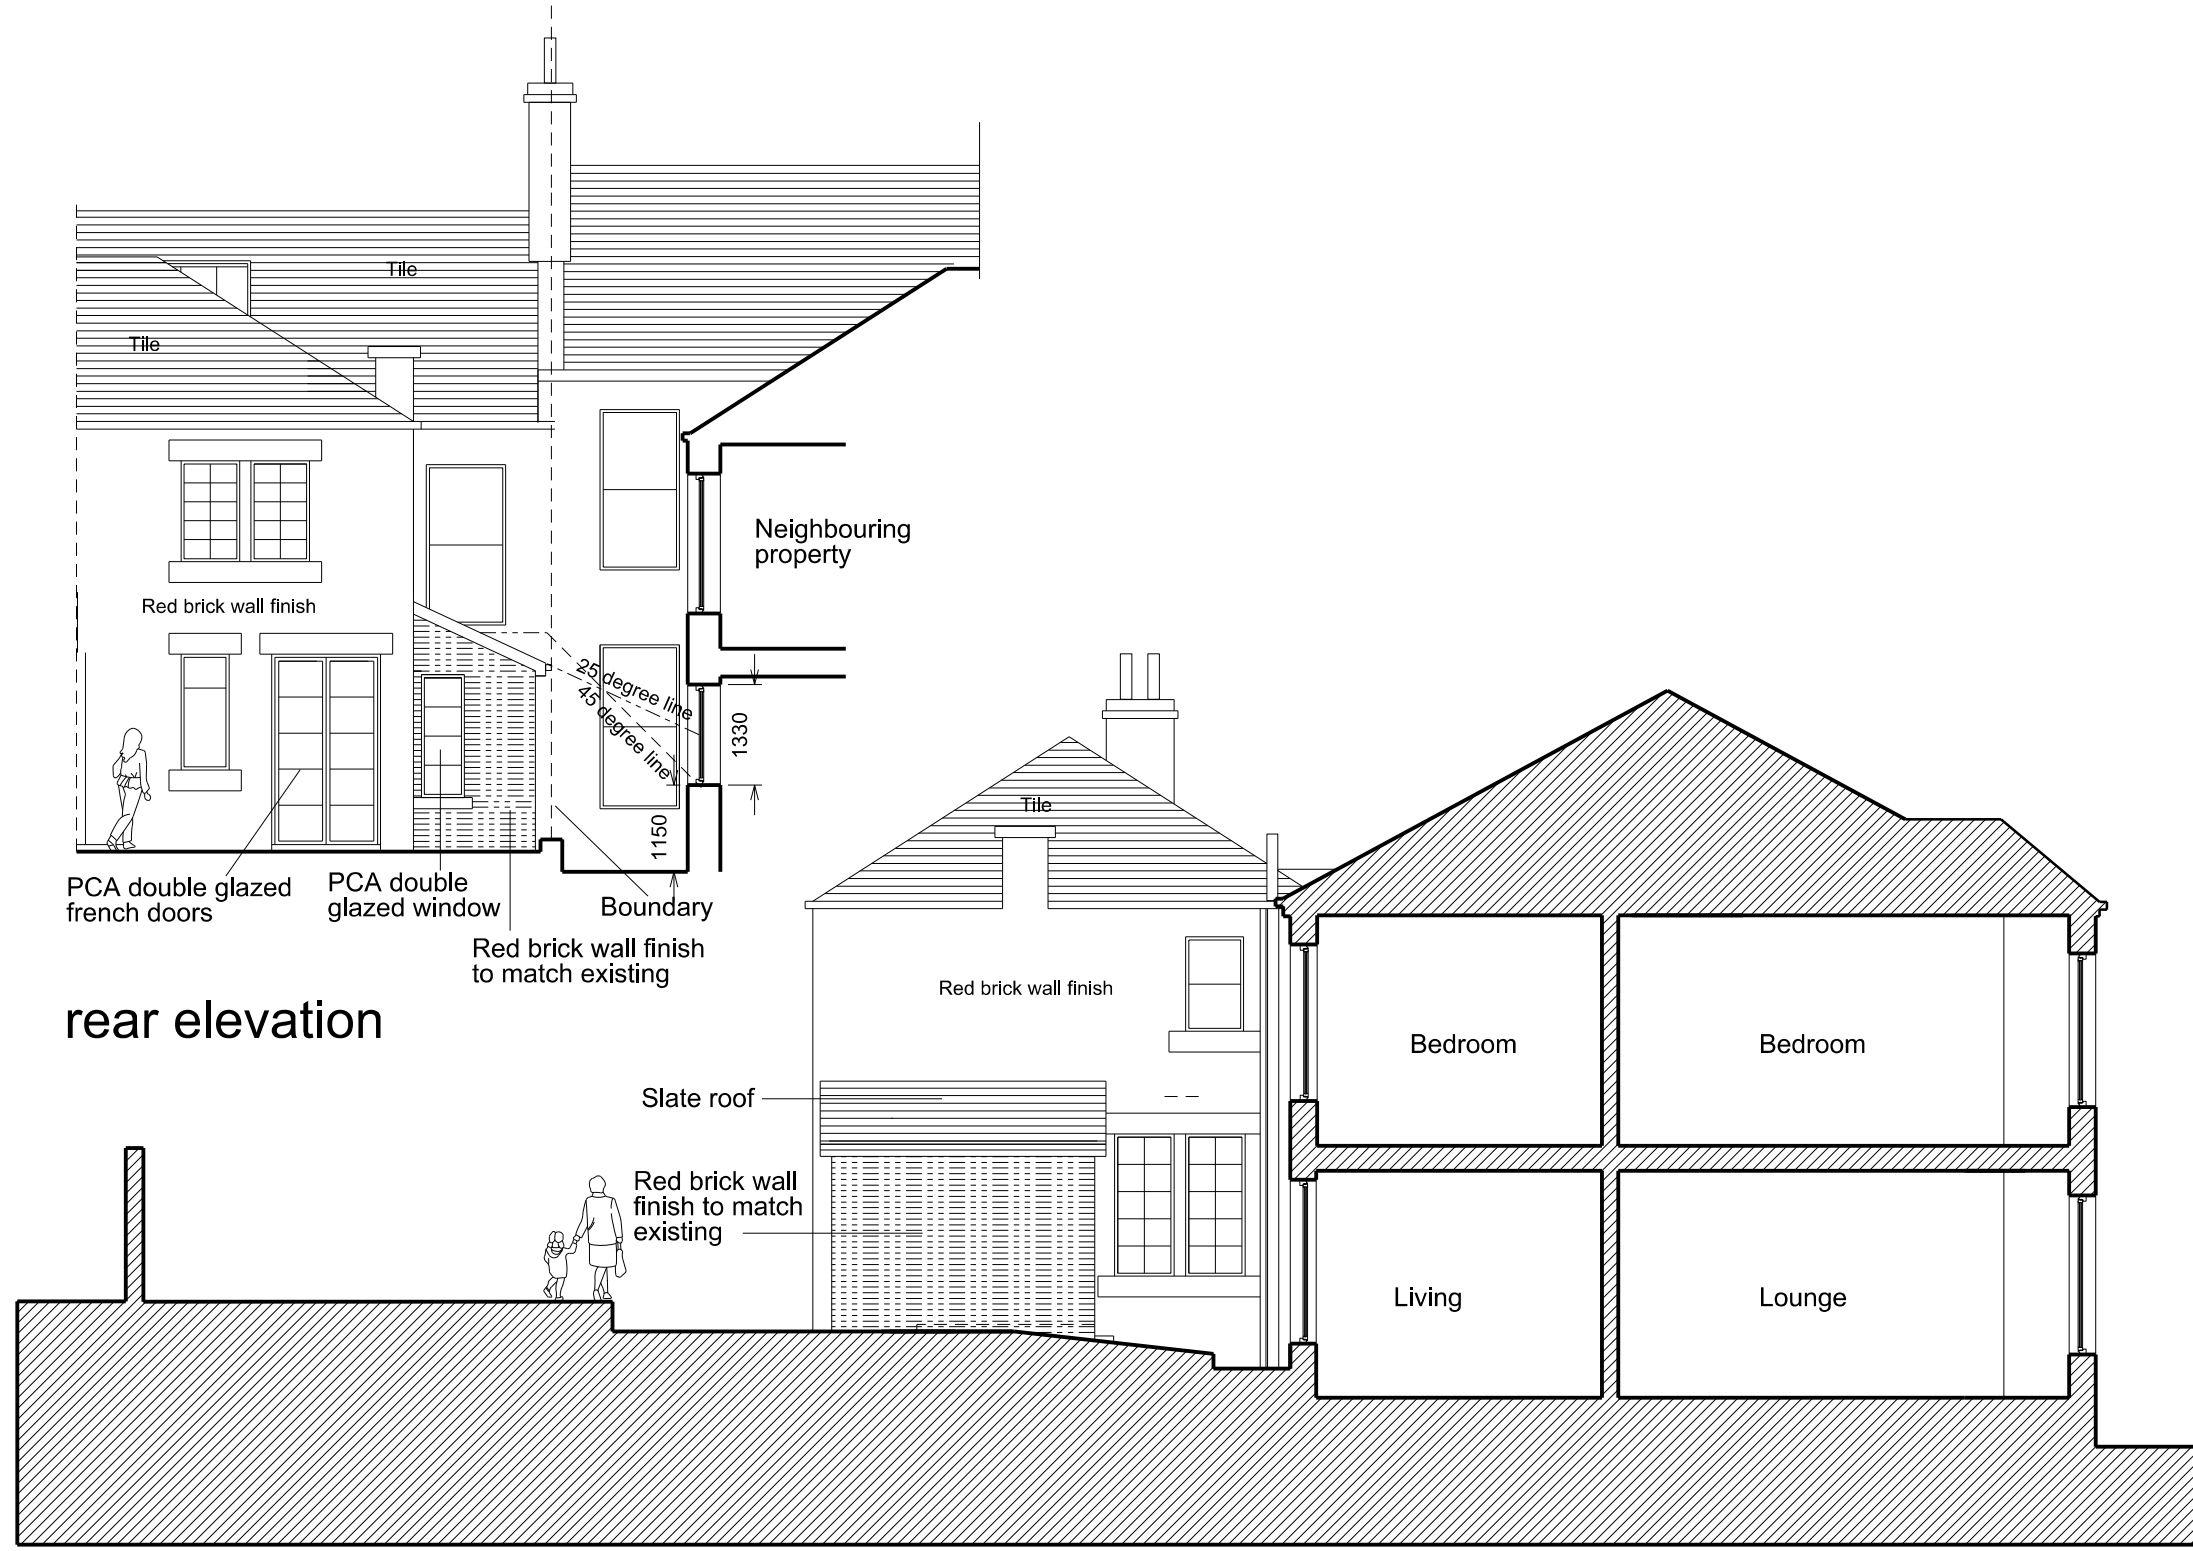

rear elevation

gable elevation

Mark	Revision	Date

**dam architects** +  
 architecture + design + interiors + masterplanning + feasibility

13 Bellshaugh Place  
 Kelvinside  
 Glasgow G12 0PF  
 t/f 0141 339 2244

Client  
 Mary MacInnes

Project  
 28 Randolph Road  
 Glasgow

Drawing  
 proposed elevations  
 Options L

Scale 1:100 (A3)

Project No. 0441 Drawing No. AL(0)111 Rev. C

Created • Date • Checked • Status

