


Notes

Copyright and not to be reproduced without the consent of Holmes Miller. Holmes Miller accepts responsibility for this document only to the commissioning Party and not to any other. Holmes Miller does not accept liability for accuracy or veracity of survey information provided by others and horizontal dimensions and levels provided by Holmes Miller and based on survey information provided by others must be verified on site. DO NOT SCALE: Use figured dimensions only.


Masonry Construction

Refer to F30 specification (which includes SE input) together with SE drawings and specifications for full details of wall ties, supports, restrains and similar.

Application Site Boundary

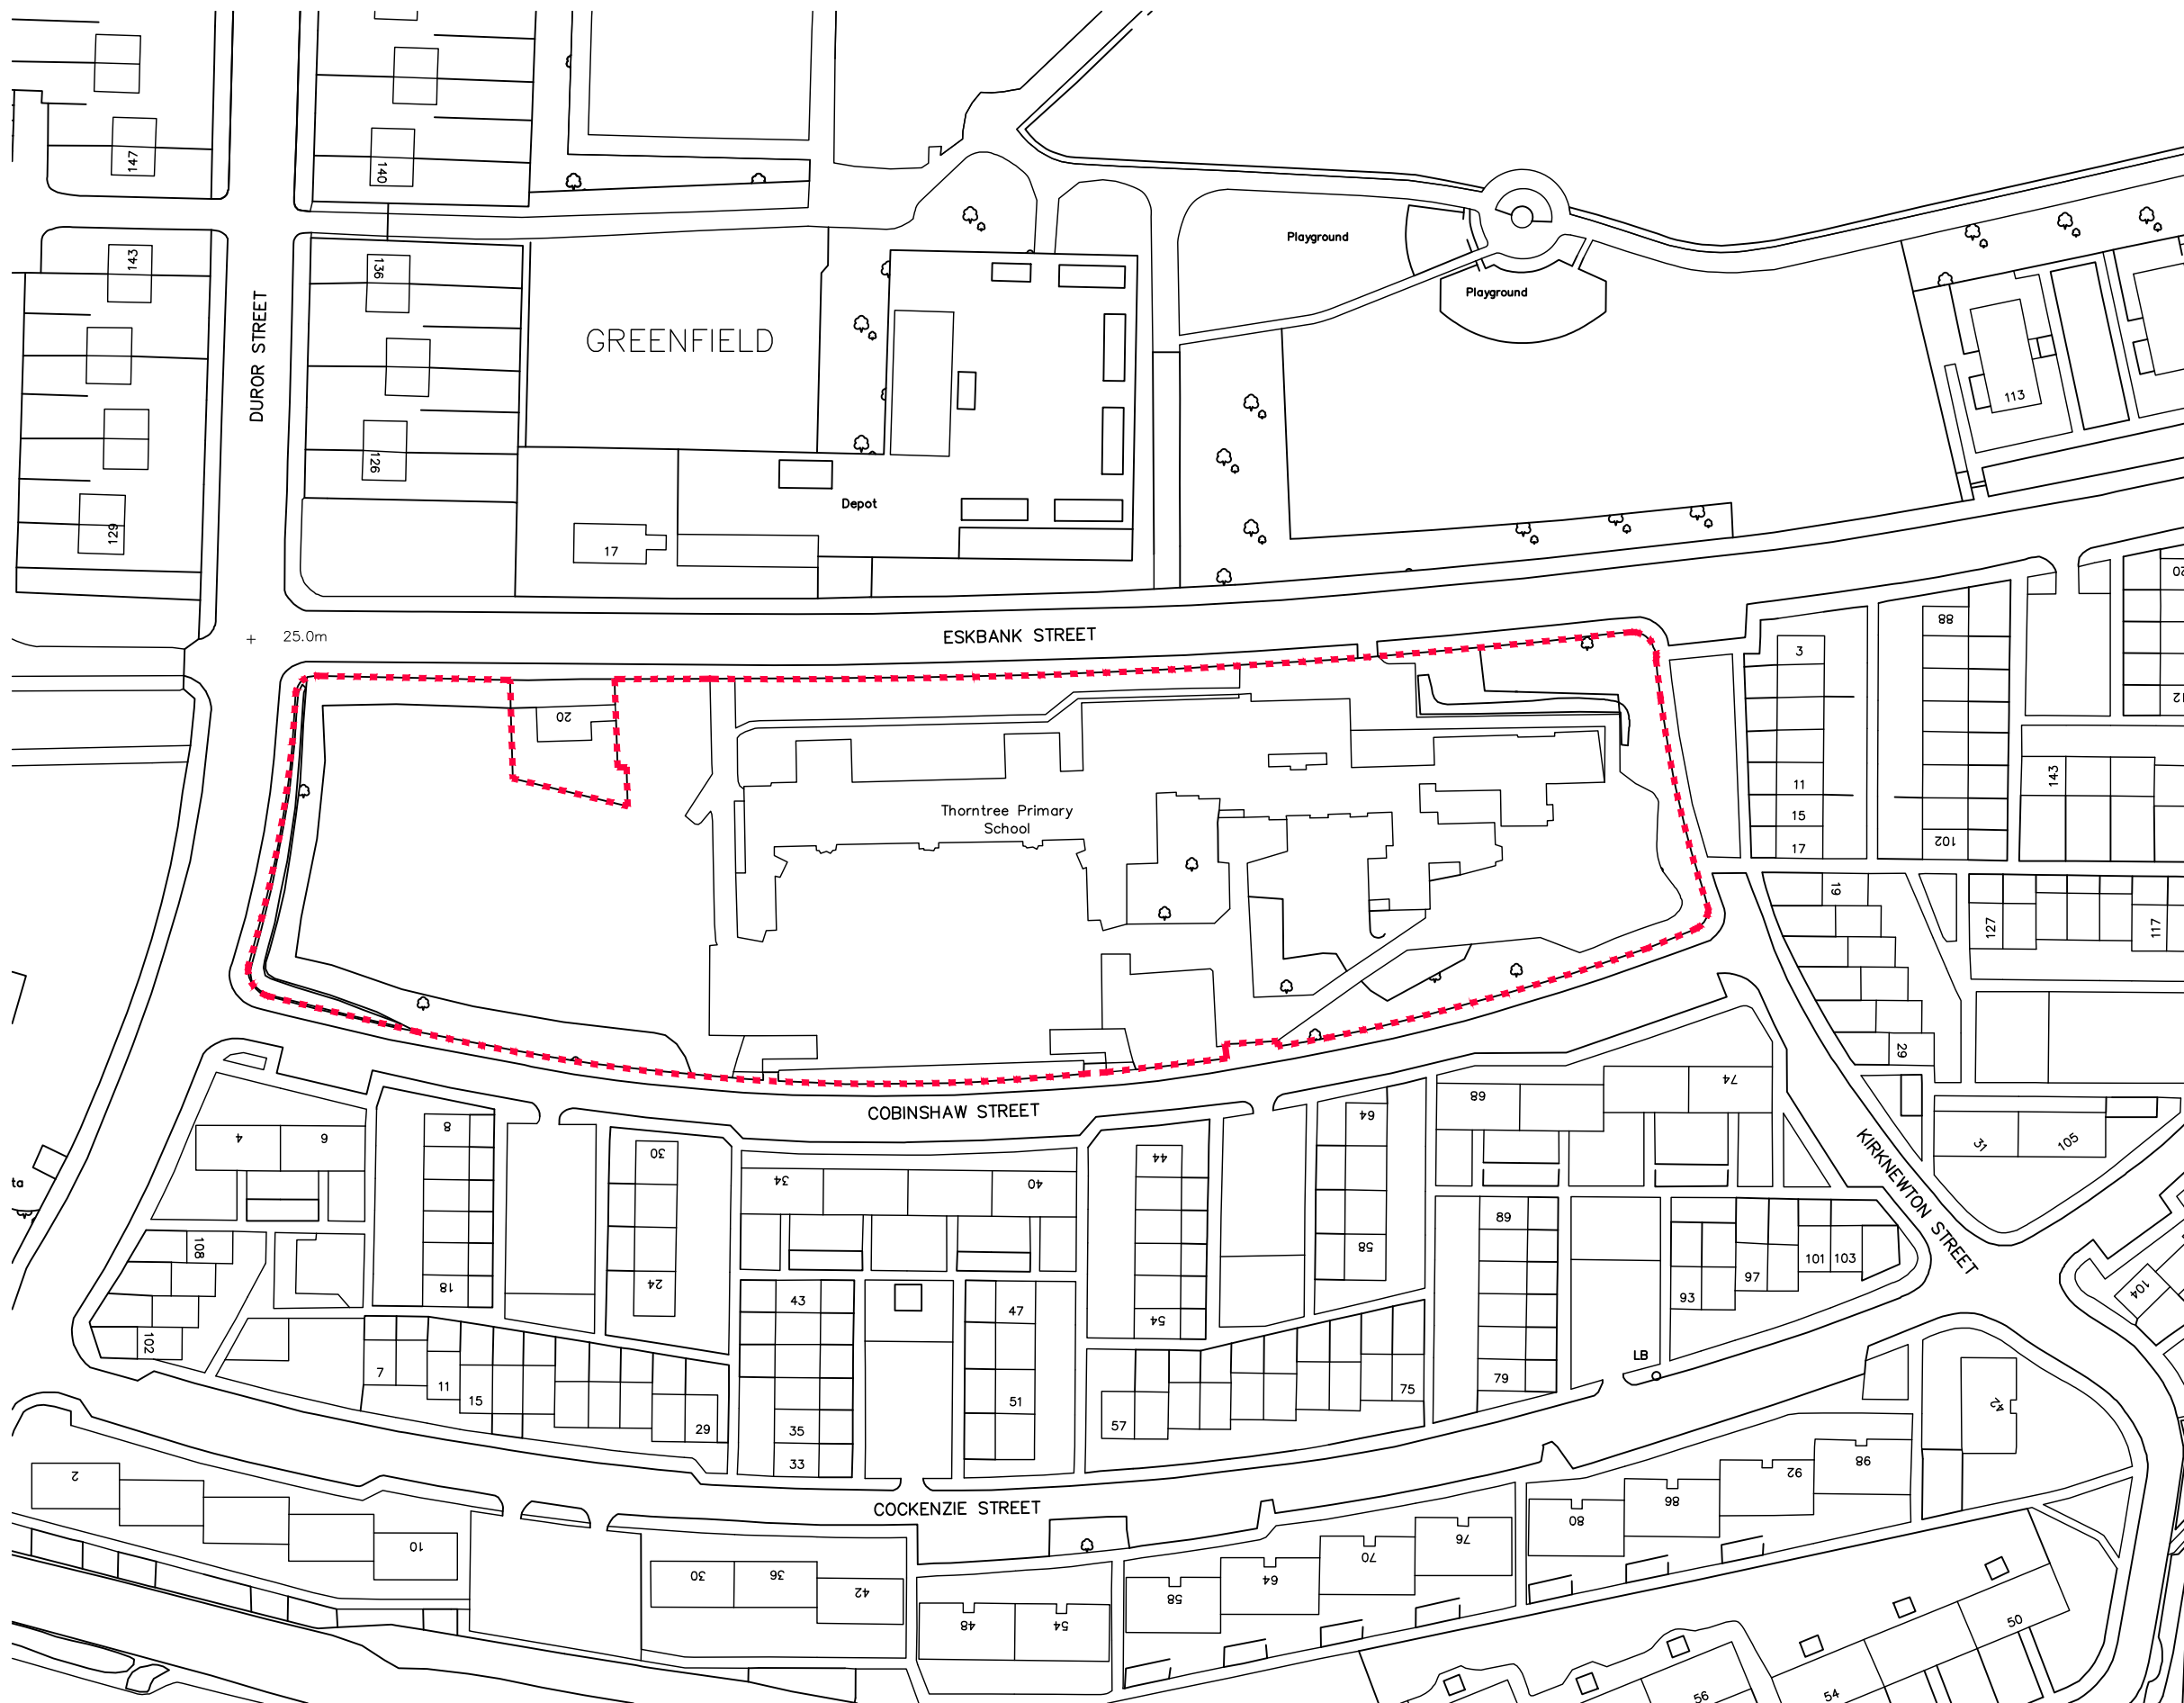

P01	First Revision	JG	RH	01.03.24
Rev	Notes	Drawn	Appr	Date

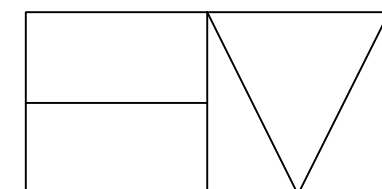

Holmes Miller

89 Minerva Street
Glasgow
G3 8LE
0141 204 2080
www.holmesmiller.com

Project 5245

Thorntree Primary School
Cloakroom Roof Repair

Drawing Name

Site Plan

Scale @A3	Checked	Revision
1:1250	RH	P01

Drawing Number

5245-HML-01-00-D-A-10001