



Notes
 Copyright and not to be reproduced without the consent of Holmes Miller. Holmes Miller accepts responsibility for this document only to the commissioning Party and not to any other. Holmes Miller does not accept liability for accuracy or veracity of survey information provided by others and horizontal dimensions and levels provided by Holmes Miller and based on survey information provided by others must be verified on site. DO NOT SCALE. Use figured dimensions only.

Masonry Construction
 Refer to F30 specification (which includes SE input) together with SE drawings and specifications for full details of wall ties, supports, restrains and similar.

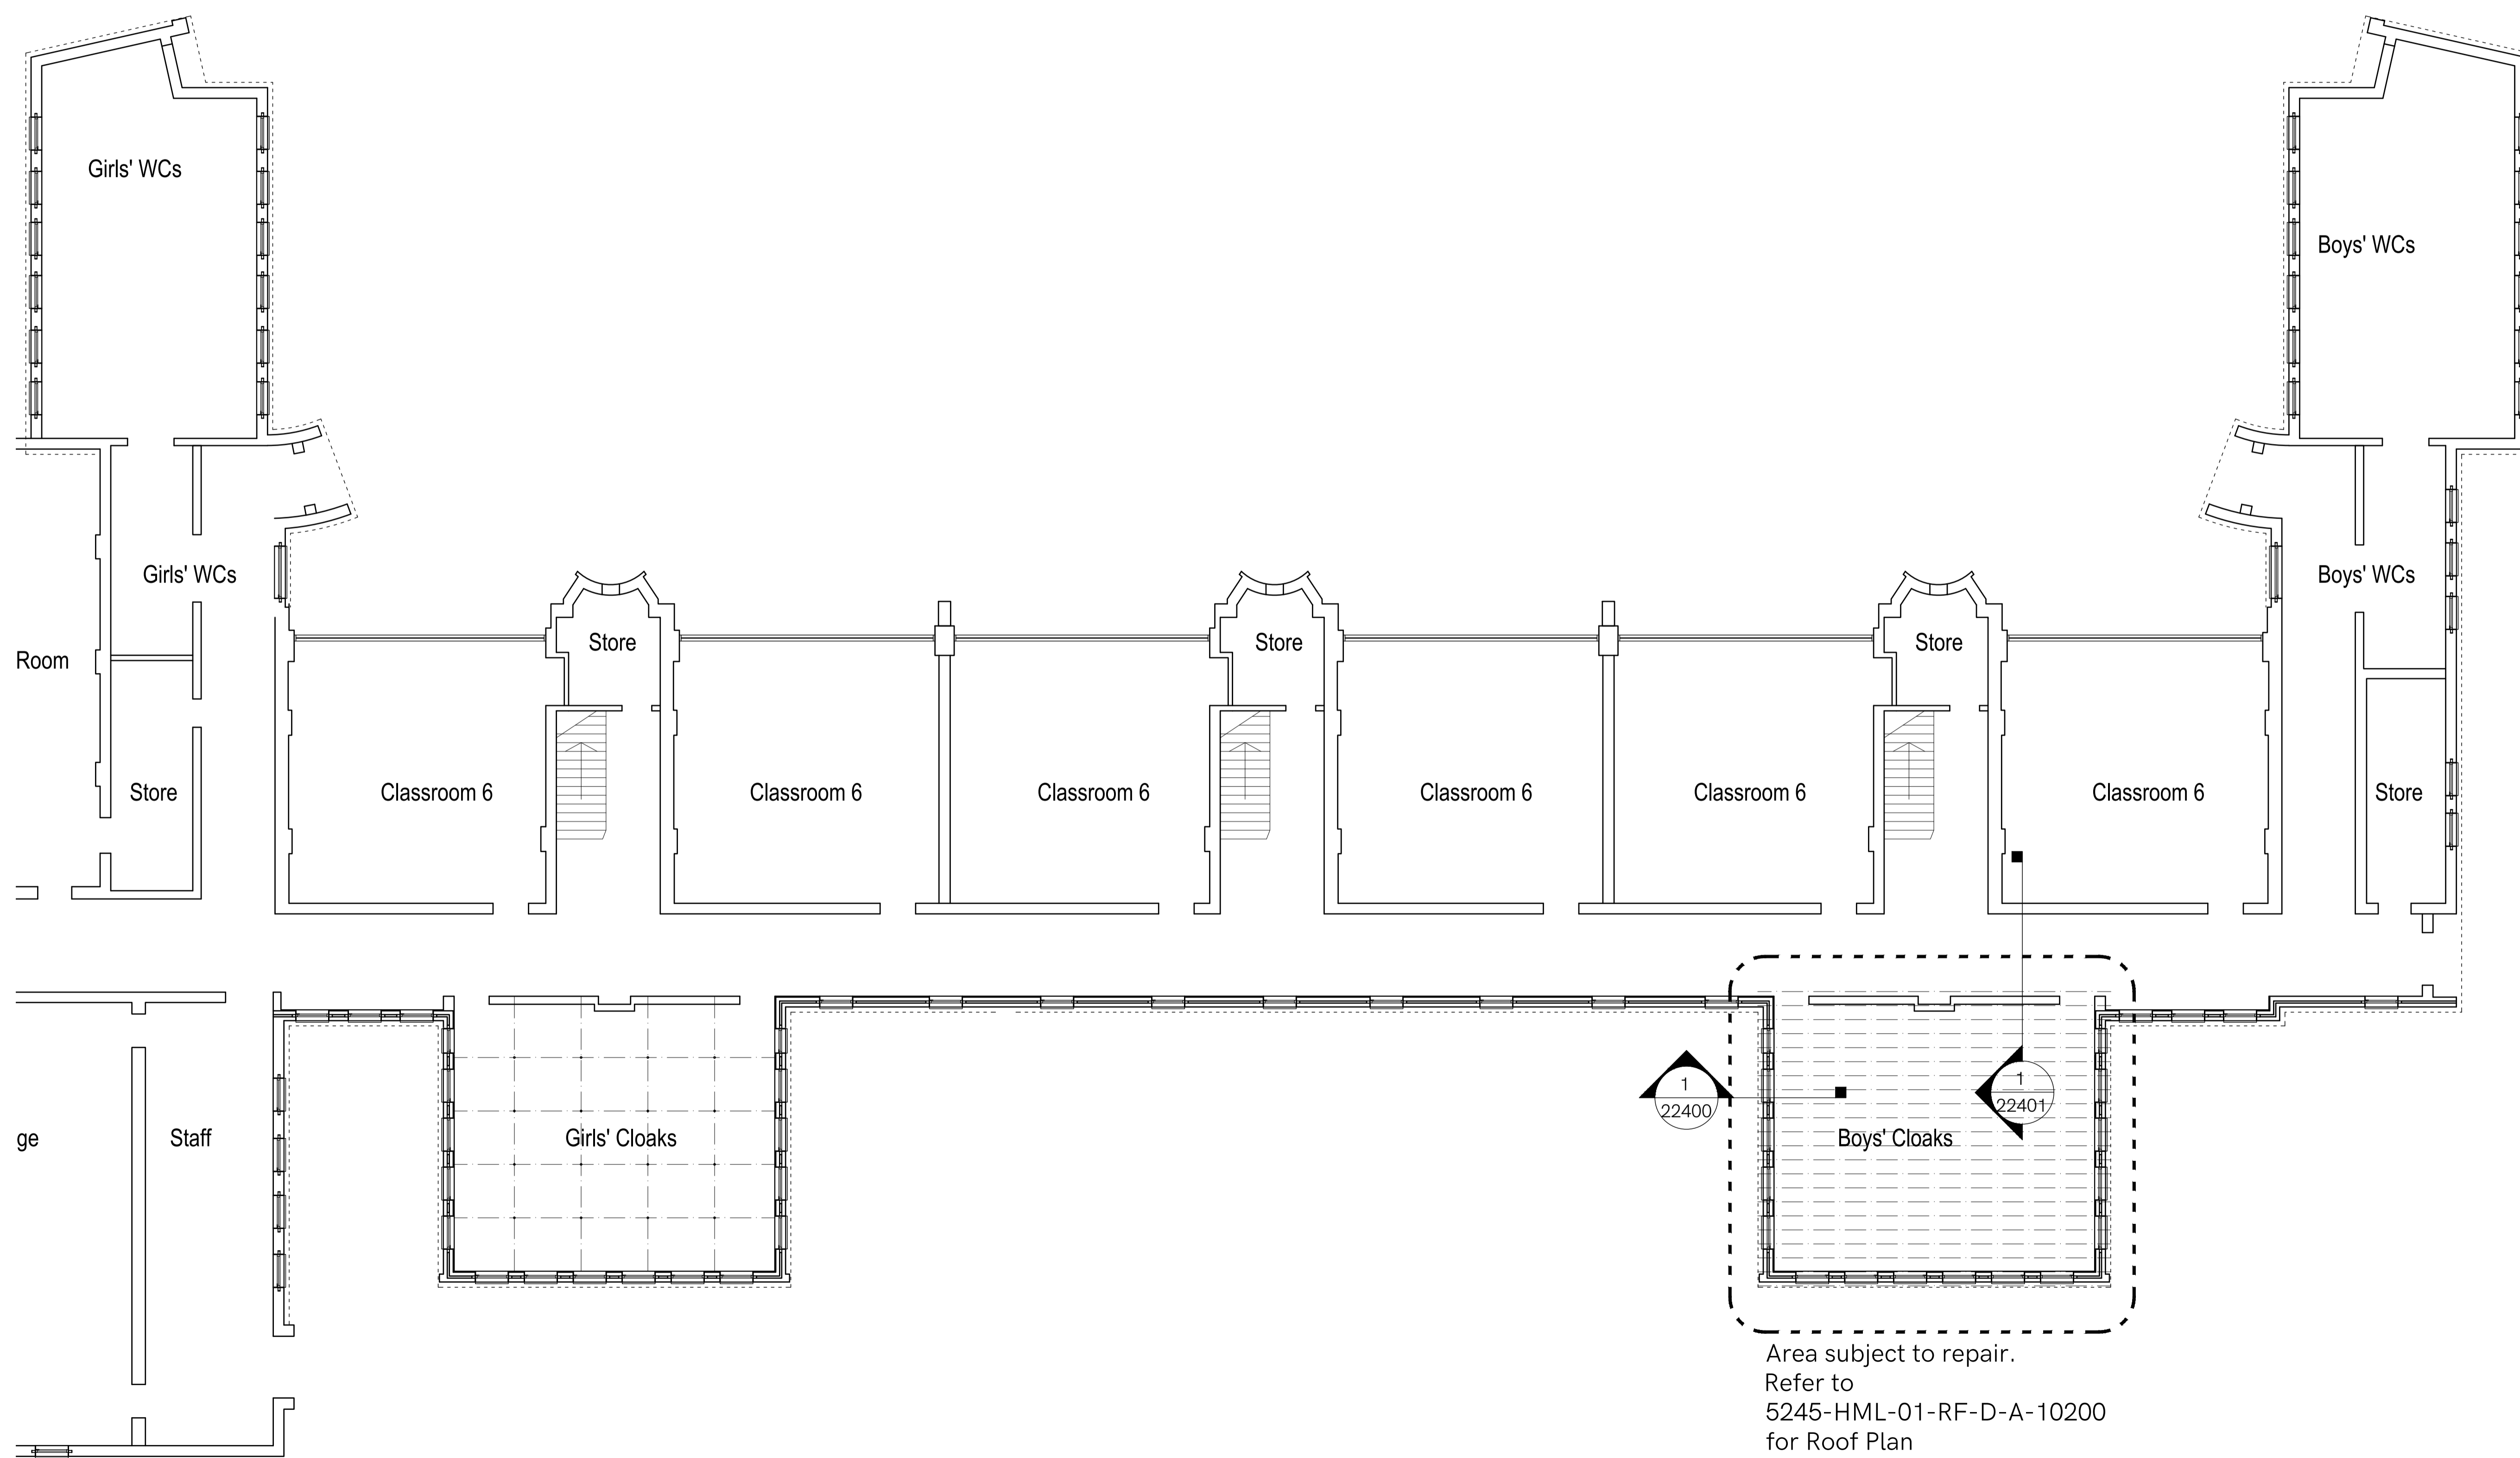

P01 First Issue JG RH 16.02.24
 Rev Notes Drawn Appr Date

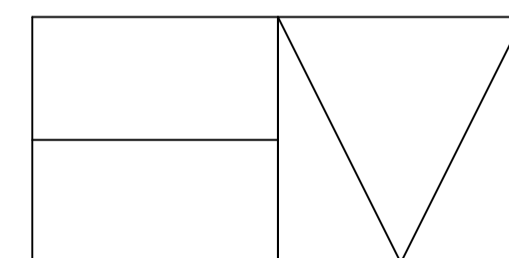

Holmes Miller
 89 Minerva Street
 Glasgow
 G3 8LE
 0141 204 2080
 www.holmesmiller.com

Project 5254
 Thorntree Primary School
 Cloakroom Roof Repair

Drawing Name
 Proposed Ground Floor Plan

Scale @ A1	Checked	Revision
1:100	RH	P01

Drawing Number
 5254-HML-01-00-D-A-10100