



01 West Elevation
1:100

See large scale
elevation below

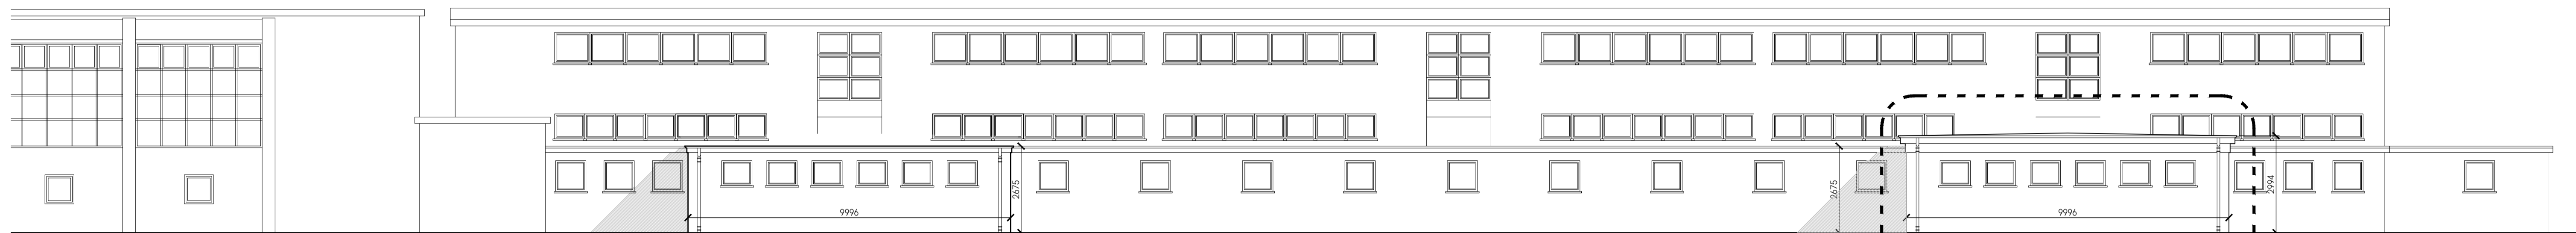


02 North Elevation
1:100

See large scale
elevation below

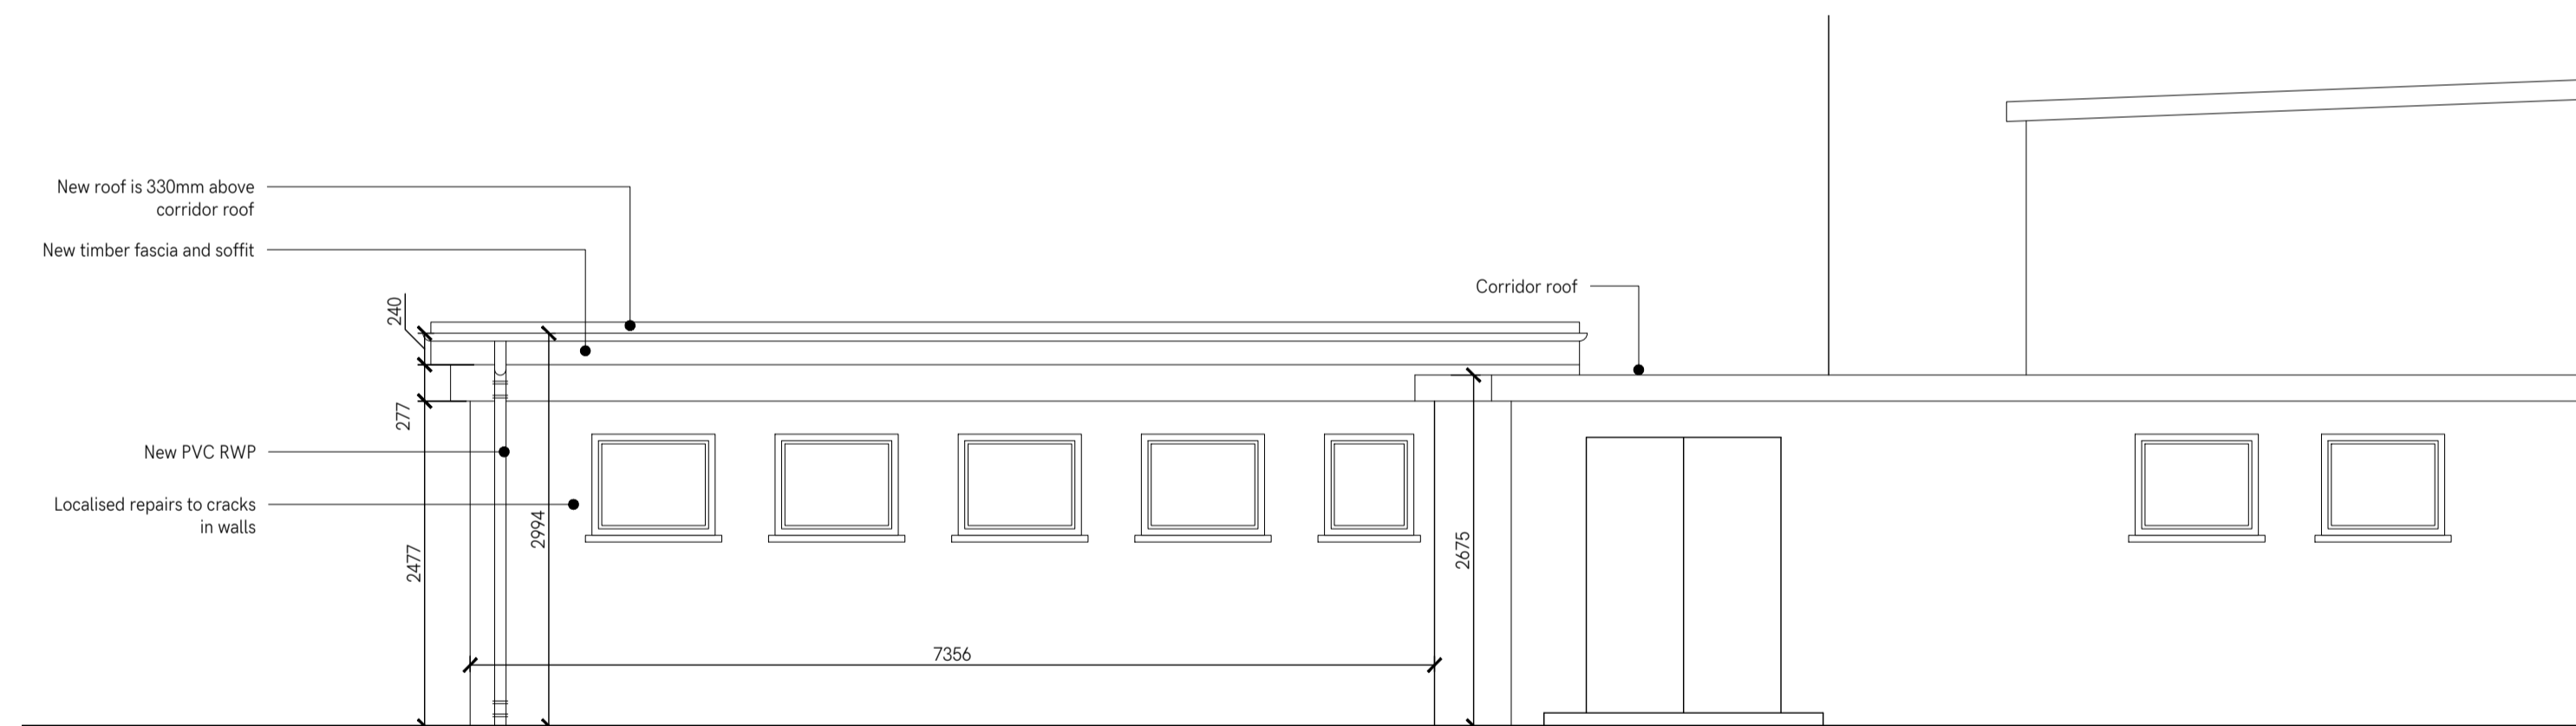

03 West Elevation of Cloaks
1:50

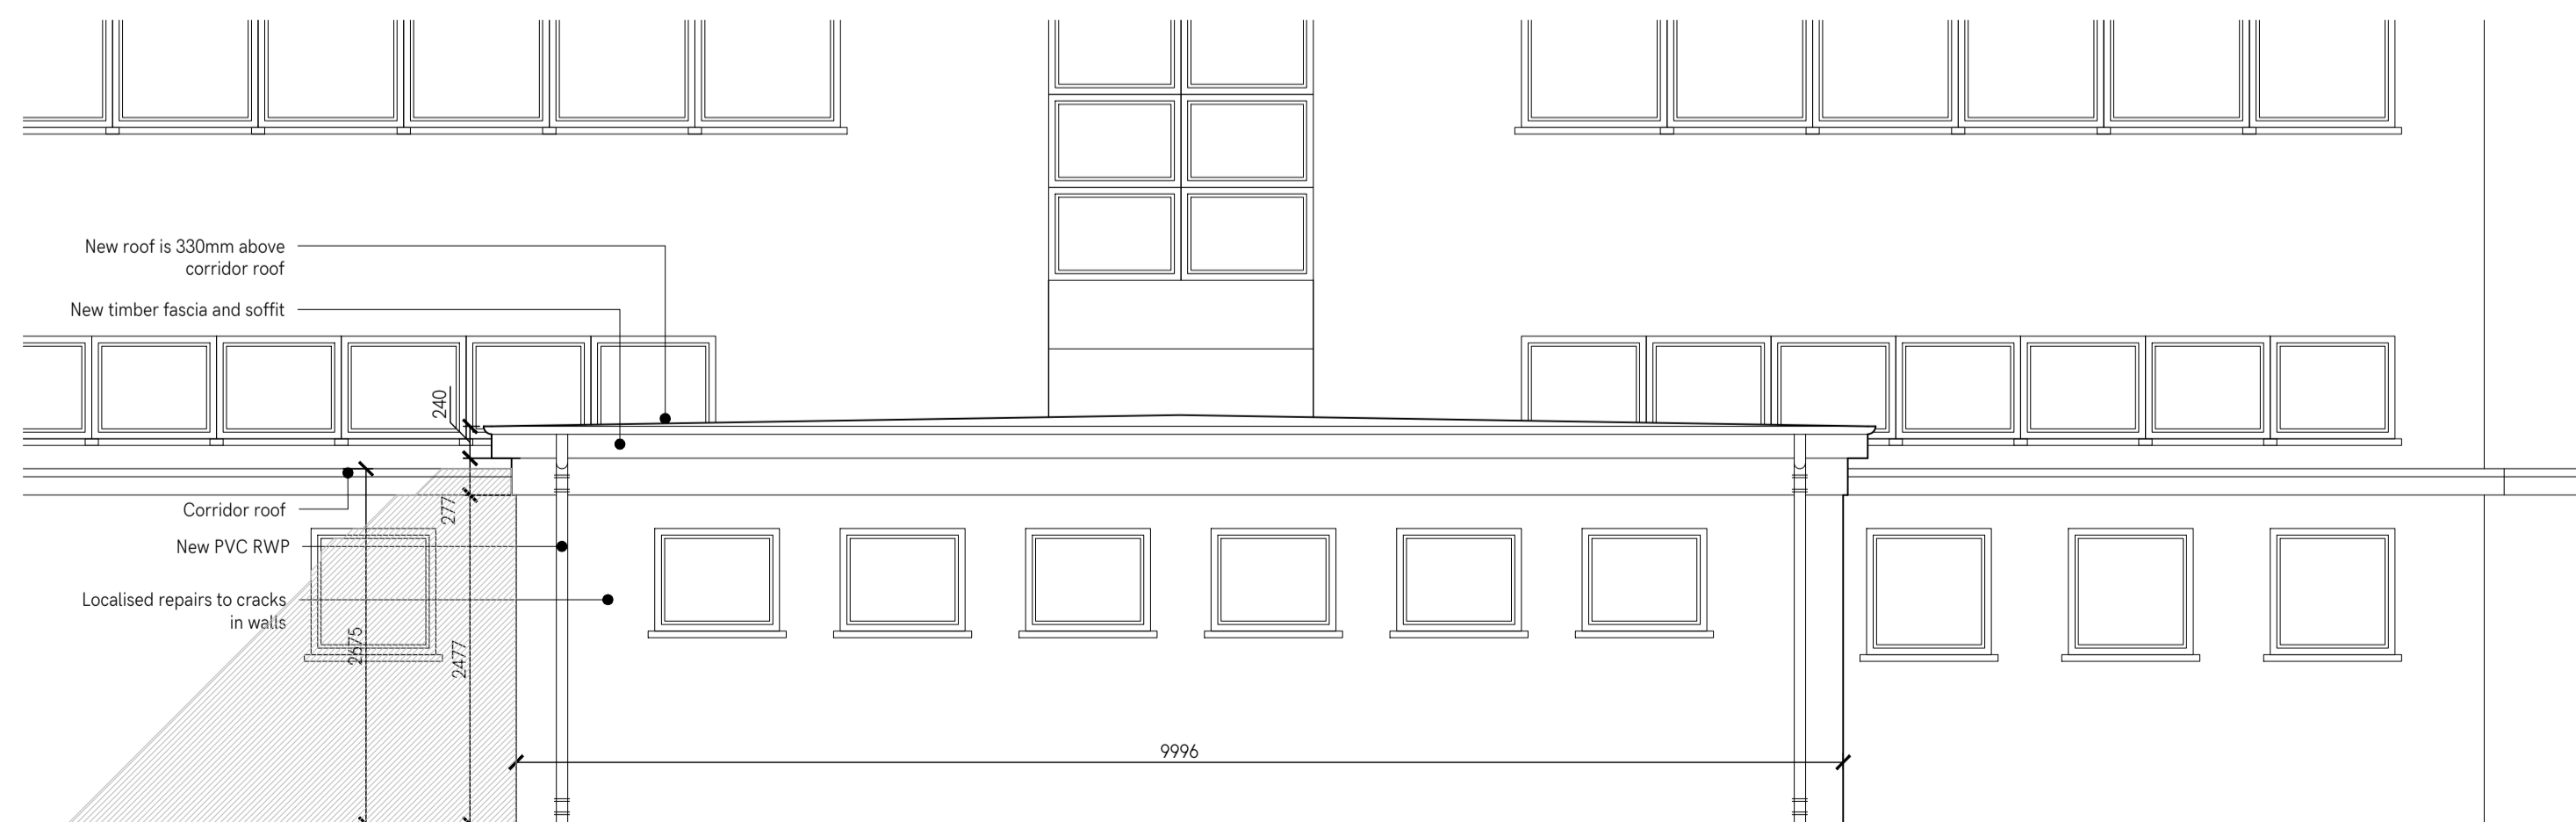


04 North Elevation of Cloaks
1:50

Notes
Copyright and not to be reproduced without the consent of Holmes Miller. Holmes Miller accepts responsibility for this document only to the commissioning Party and not to any other. Holmes Miller does not accept liability for accuracy or veracity of survey information provided by others and horizontal dimensions and levels provided by Holmes Miller and based on survey information provided by others must be verified on site. DO NOT SCALE. Use figured dimensions only.

Masonry Construction
Refer to F30 specification (which includes SE input) together with SE drawings and specifications for full details of wall ties, supports, restrains and similar.

Rev	Notes	Drawn	Appr	Date
P01	First Issue	JG	RH	16.02.24

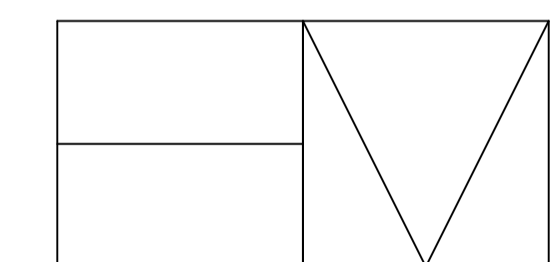

Holmes Miller
89 Mherva Street
Glasgow
G3 8LE
0141 204 2080
www.holmesmiller.com

Project 5245
Thorn tree Primary School
Roof Repair

Drawing Name
Proposed Elevations

Scale @ A1	Checked	Revision
Varies	RH	P01

Drawing Number
5245-HML-01-ZZ-D-A-10300