




01 West Elevation  
1:100

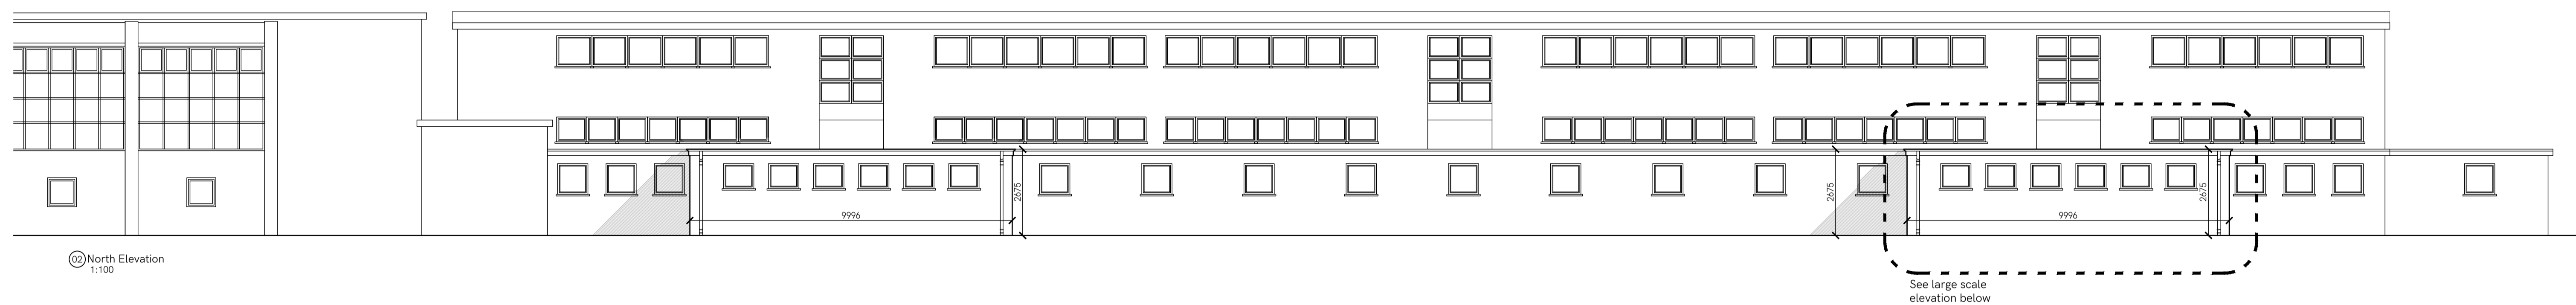

02 North Elevation  
1:100

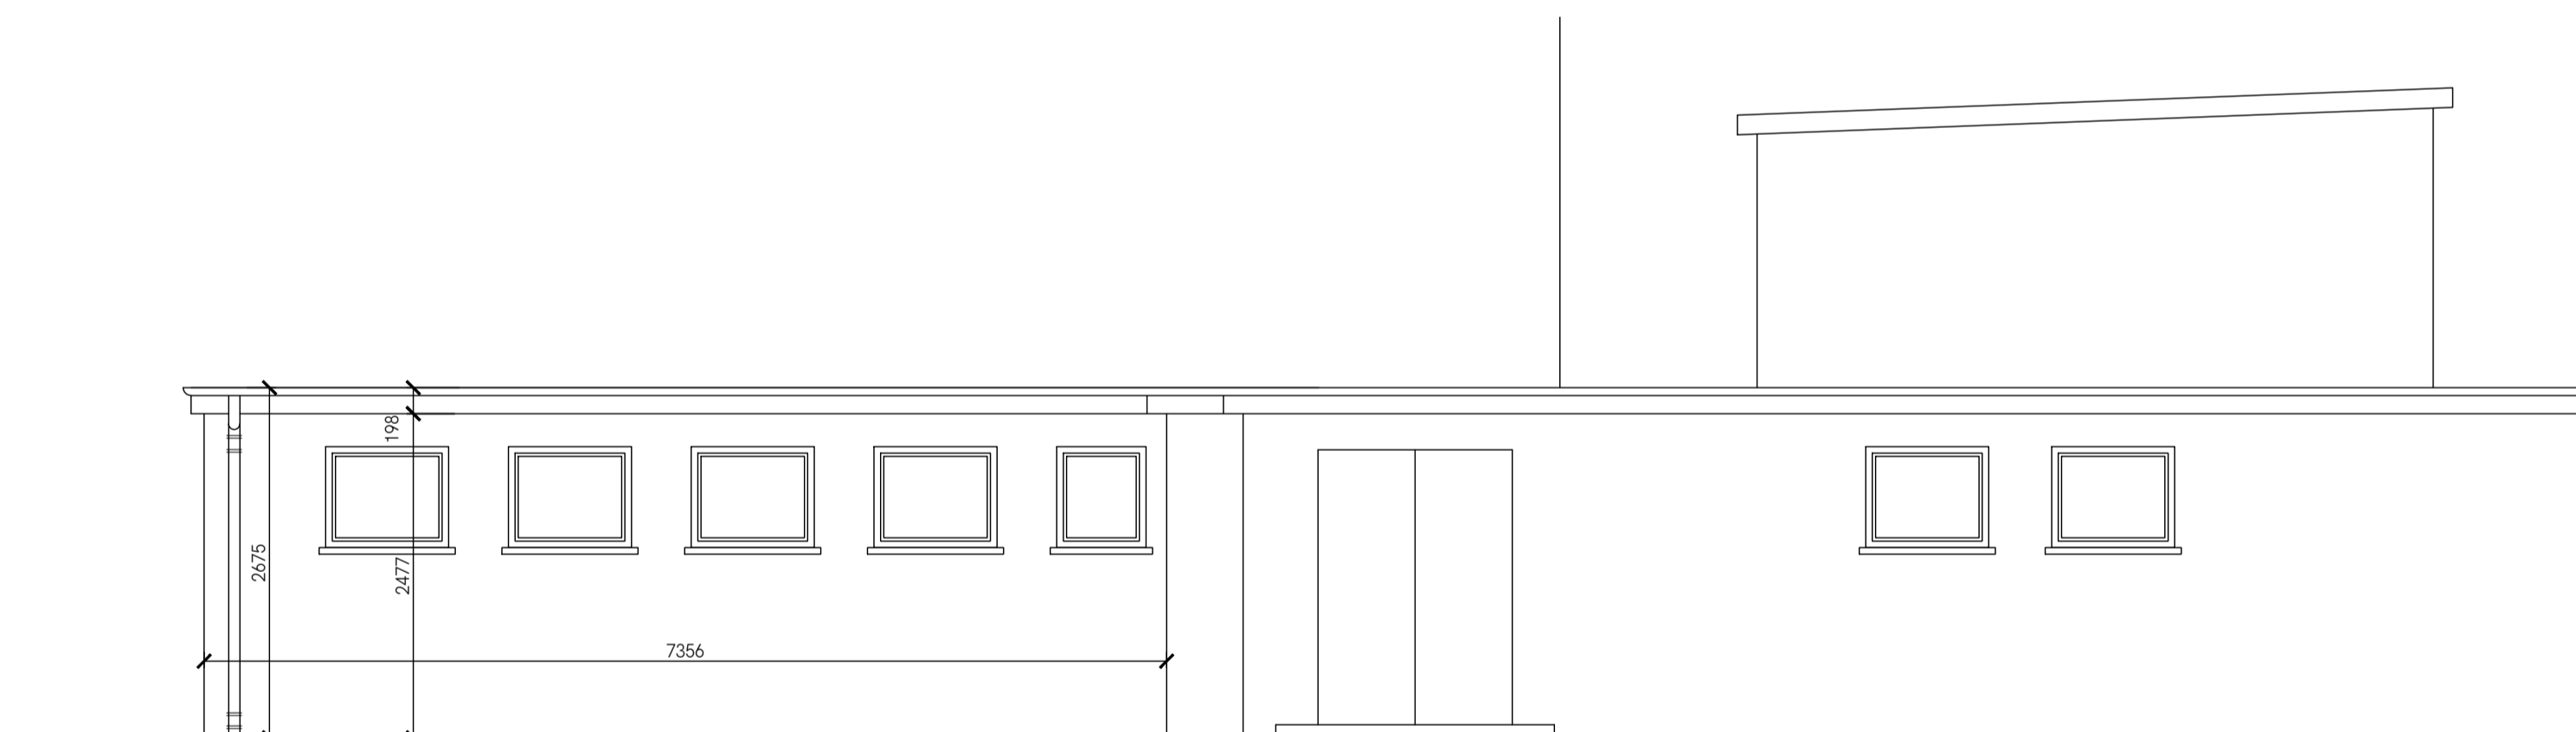

03 West Elevation of Cloaks  
1:50

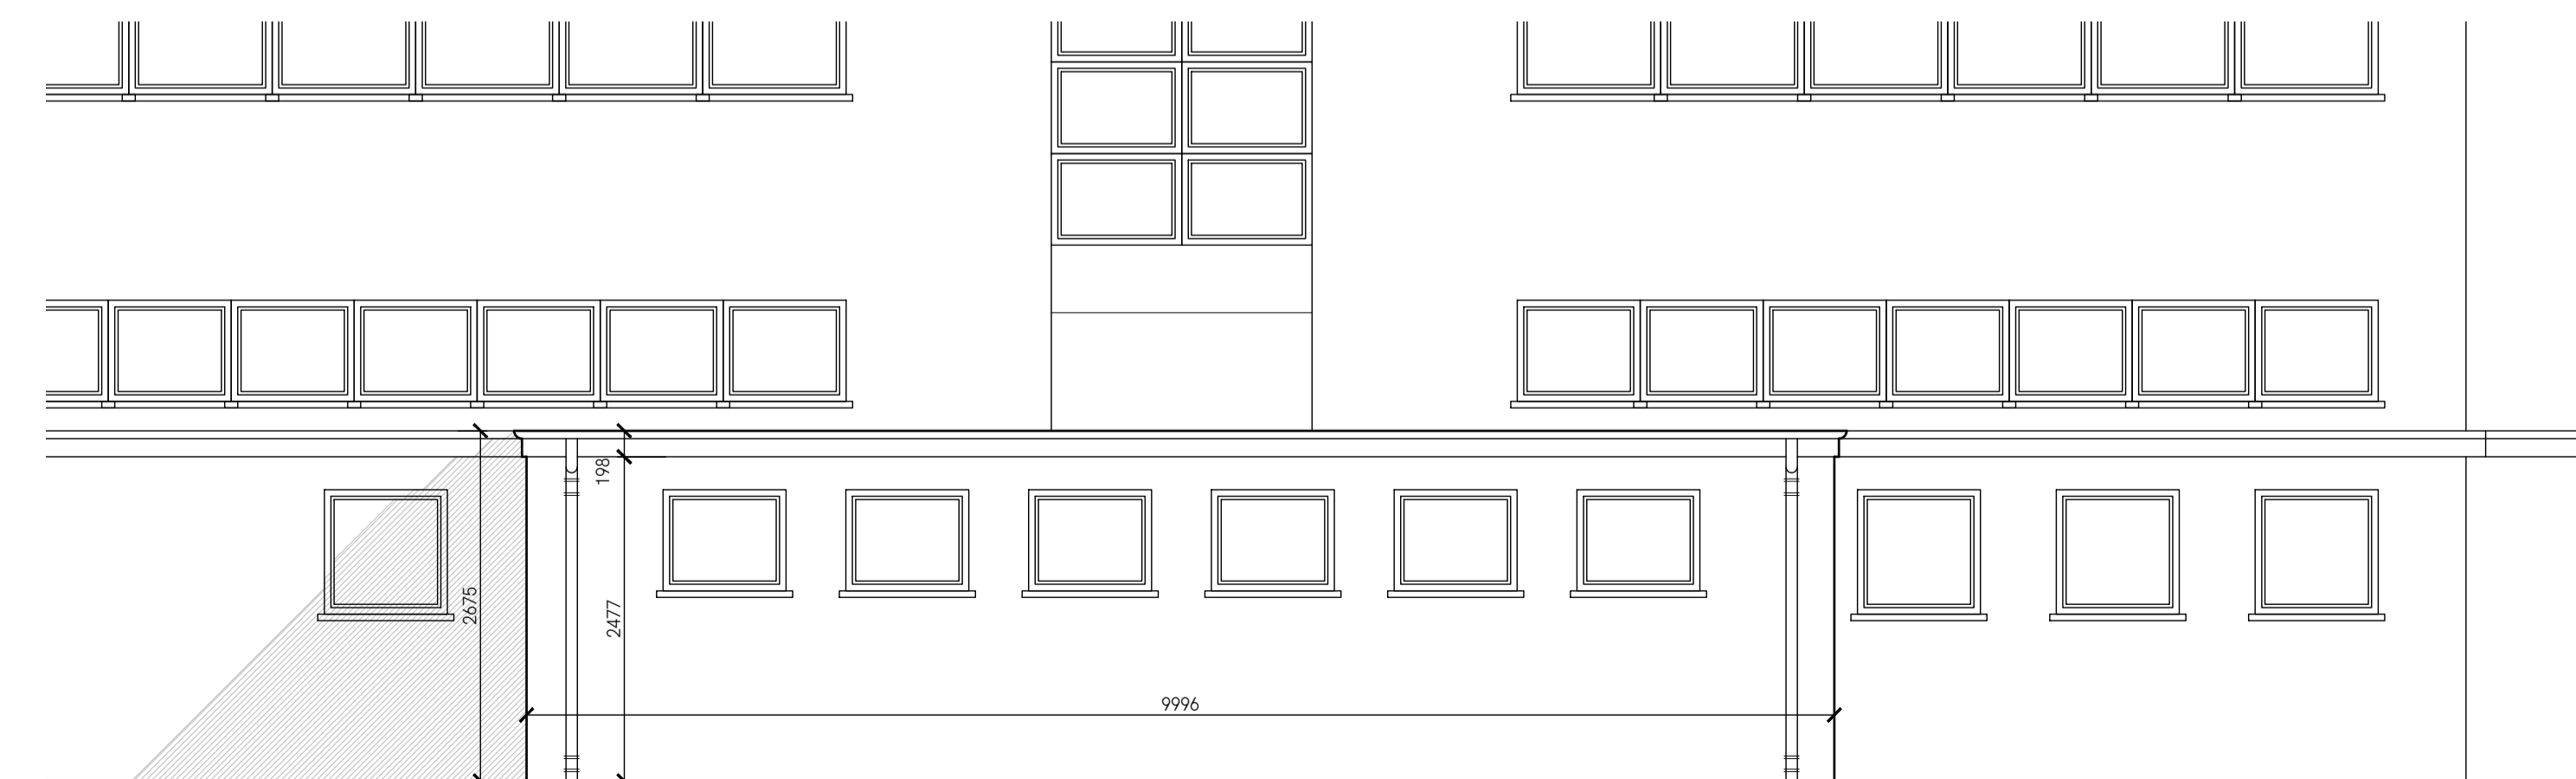


04 North Elevation of Cloaks  
1:50

**Notes**  
Copyright and not to be reproduced without the consent of Holmes Miller. Holmes Miller accepts responsibility for this document only to the commissioning Party and not to any other. Holmes Miller does not accept liability for accuracy or veracity of survey information provided by others and horizontal dimensions and levels provided by Holmes Miller and based on survey information provided by others must be verified on site. DO NOT SCALE. Use figured dimensions only.

**Masonry Construction**  
Refer to F30 specification (which includes SE input) together with SE drawings and specifications for full details of wall ties, supports, restrains and similar.

P01 First Issue 3G RH 16.02.24  
Rev Notes Drawn Appr Date

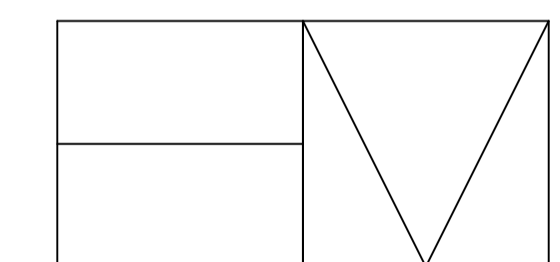

**Holmes Miller**  
89 Mherva Street  
Glasgow  
G3 8LE  
0141 204 2080  
www.holmesmiller.com

**Project** 5245  
Thorntree Primary School  
Roof Repair

**Drawing Name**  
Existing Elevations

Scale @ A1	Checked	Revision
Varies	RH	P01

**Drawing Number**  
5245-HML-01-ZZ-D-A-10030