

section BB


section CC

section AA


section BB

section CC

section AA

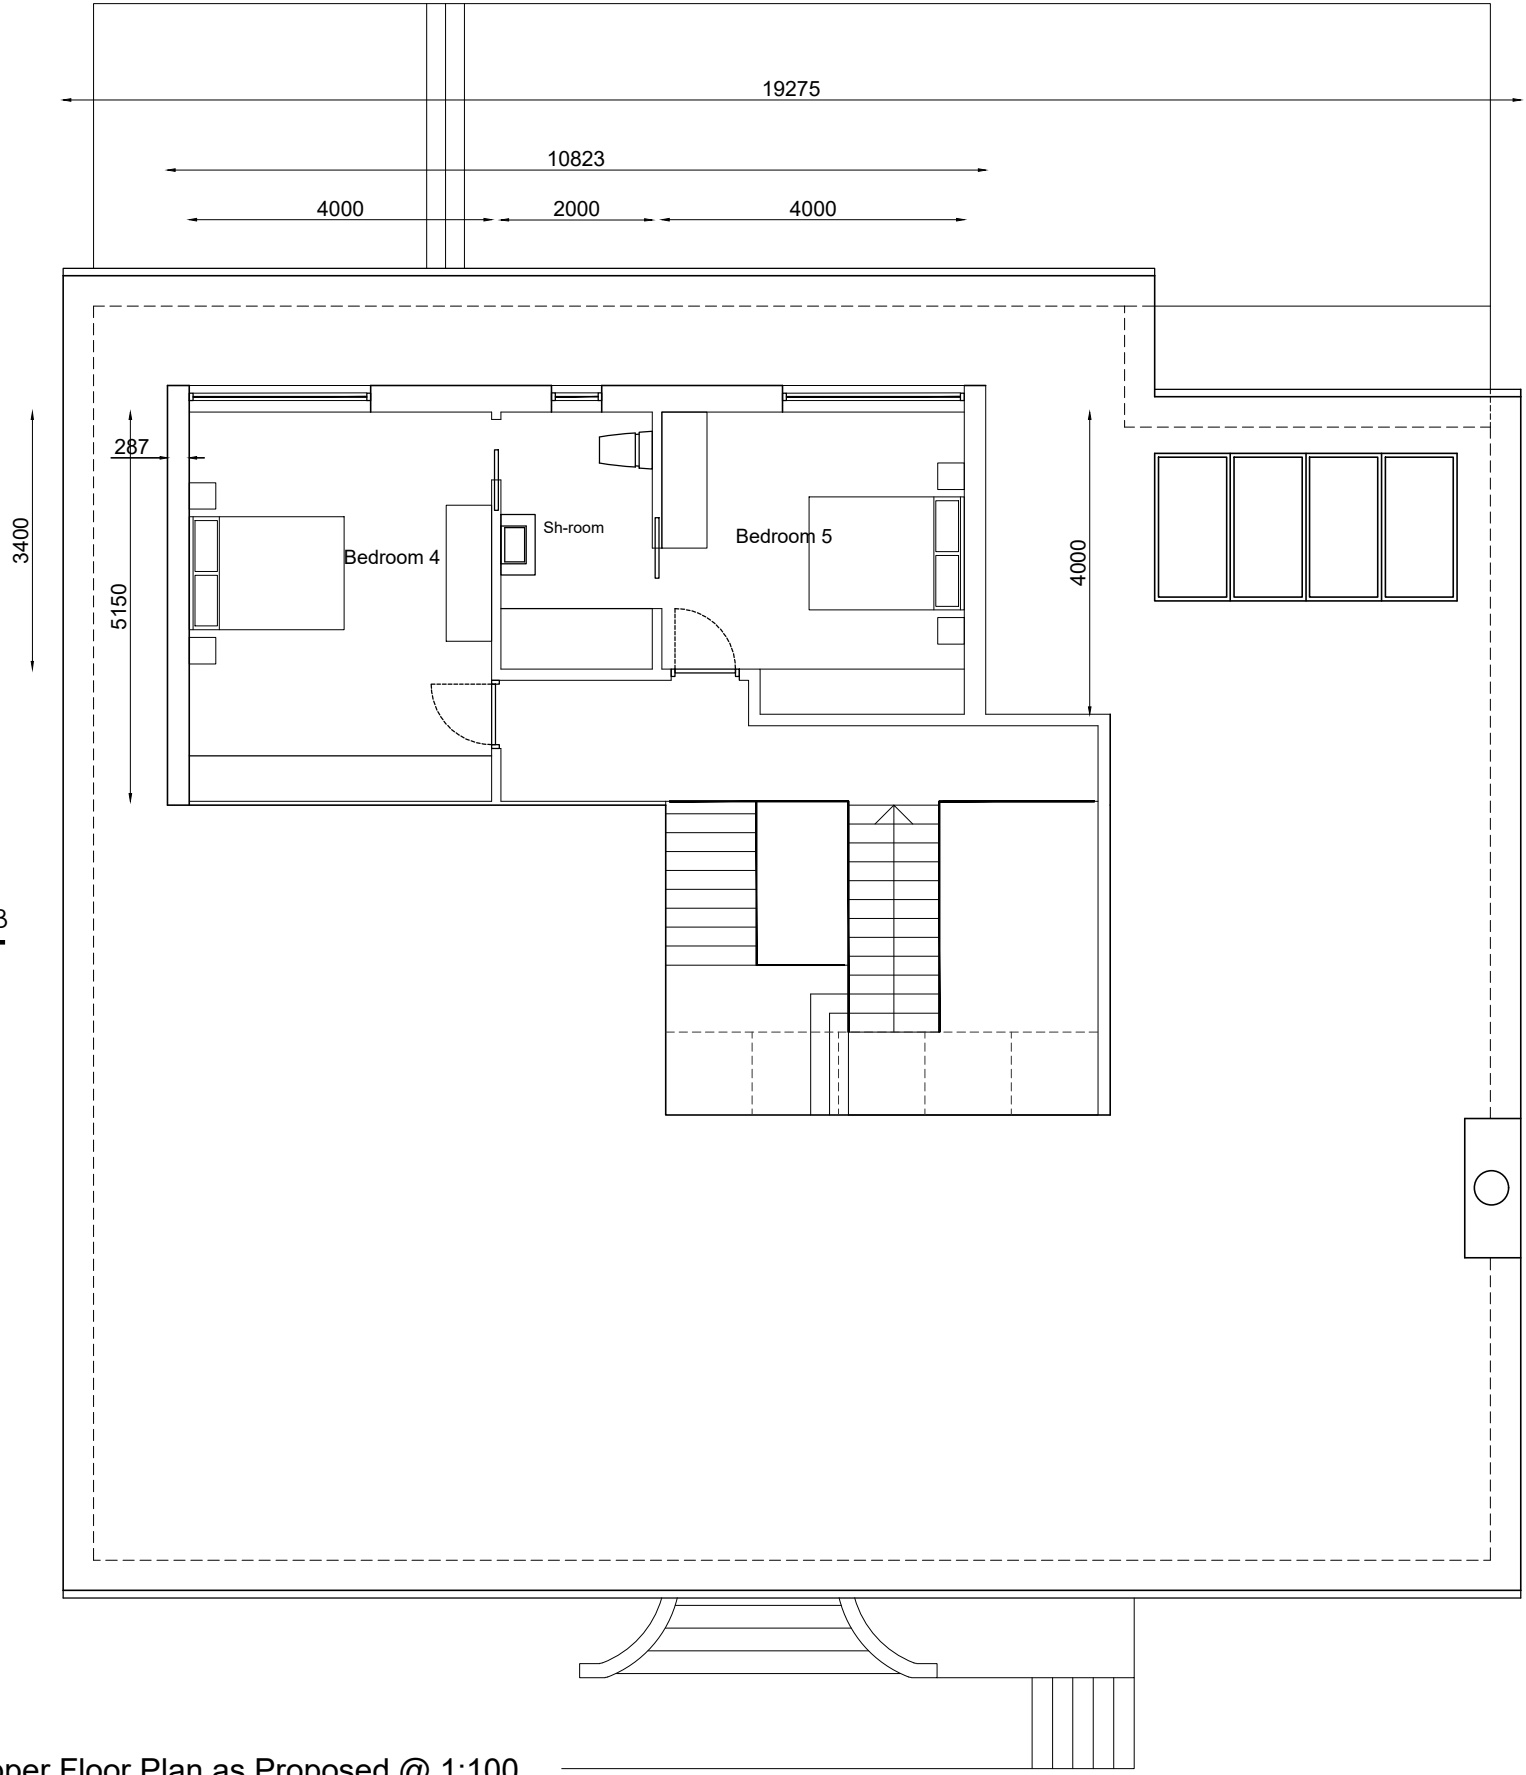

Upper Floor Plan as Proposed @ 1:100

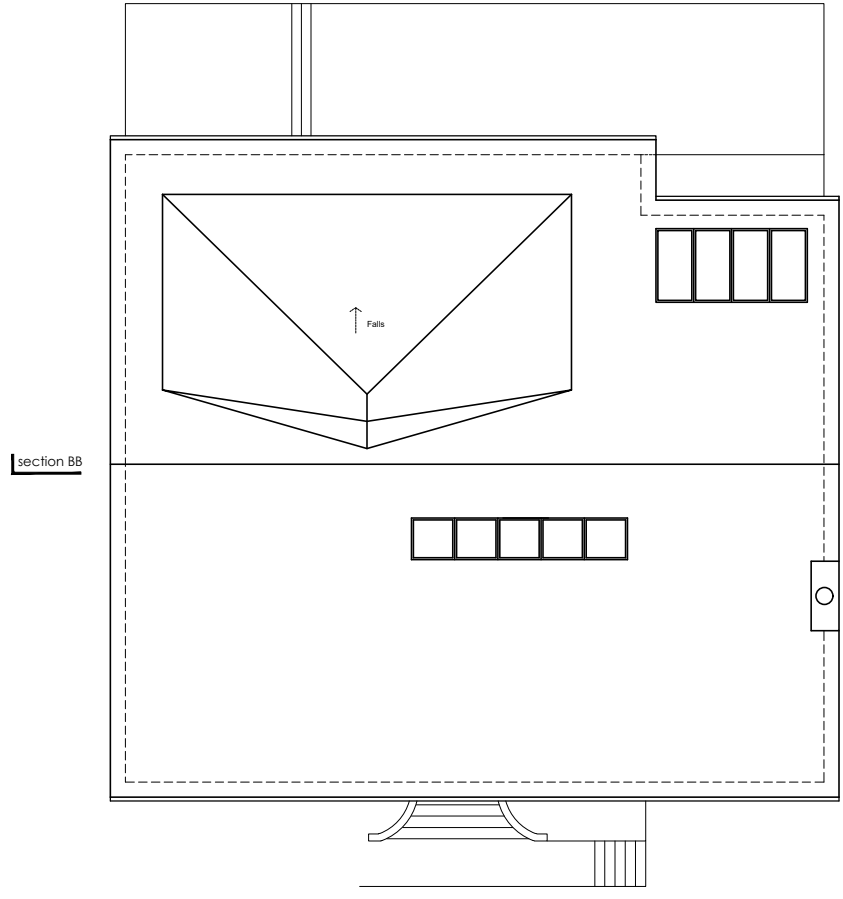

Roof Plan as Proposed @ 1:200

Notes:

Do not scale from this drawing. If in doubt consult the architect.

REV.	REVISION NOTES:	DATE	ISSUED
A	Full roof plan added.	10/20	MH

**inkdesign**  
architecture

0141 552 2729  
info@inkdesign.co.uk  
www.inkdesign.co.uk  
141 Bridgegate, The Briggait, Glasgow, G1 5HZ.

**Client**  
Ms. McColl  
11 Waterside Gardens.  
Carmunnock,  
Glasgow,  
G76 9AL.  
**Project**

Rear Extension with internal alterations to  
11 Waterside Gardens.  
Carmunnock,  
Glasgow,  
G76 9AL.

Drawing	Scale
Upper Floor Plan and Roof Plan as Proposed	1:100 & 1:200 @ A3

Drawn	Checked
LD	MH

Stage	Revision Date
3 - Planning	Oct 20

Drawing Date	Drawing No.	Revision No.
Mar. 24	19-748-PL12	A

