




DOWNTAKINGS GROUND FLOOR PLAN

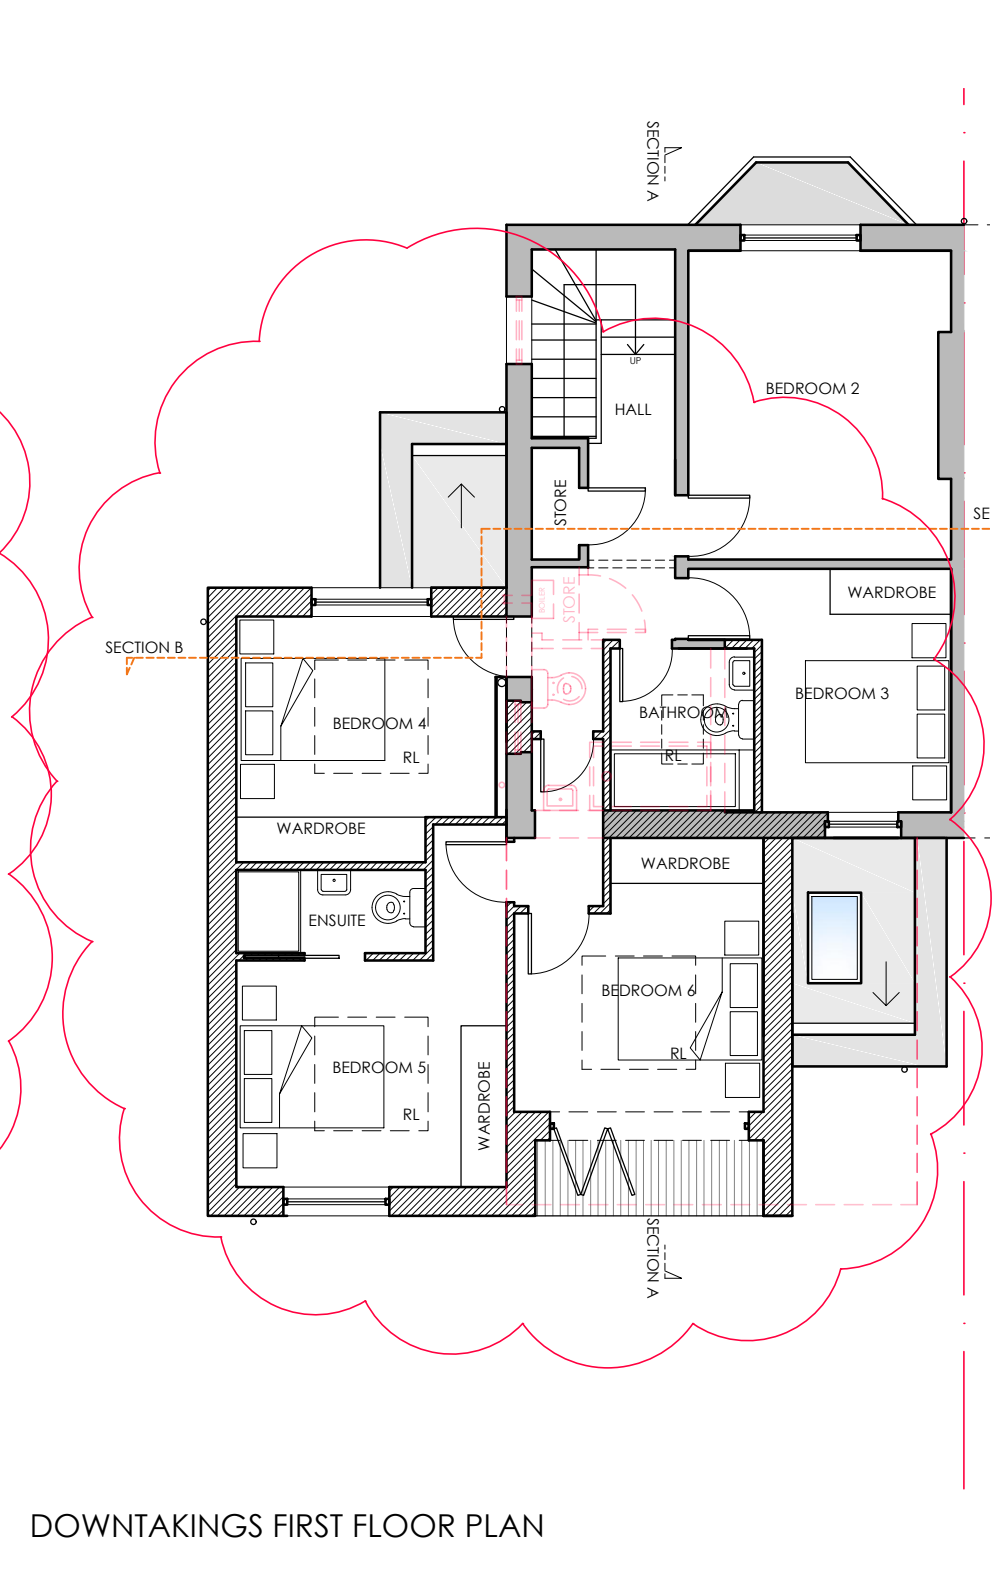

DOWNTAKINGS FIRST FLOOR PLAN

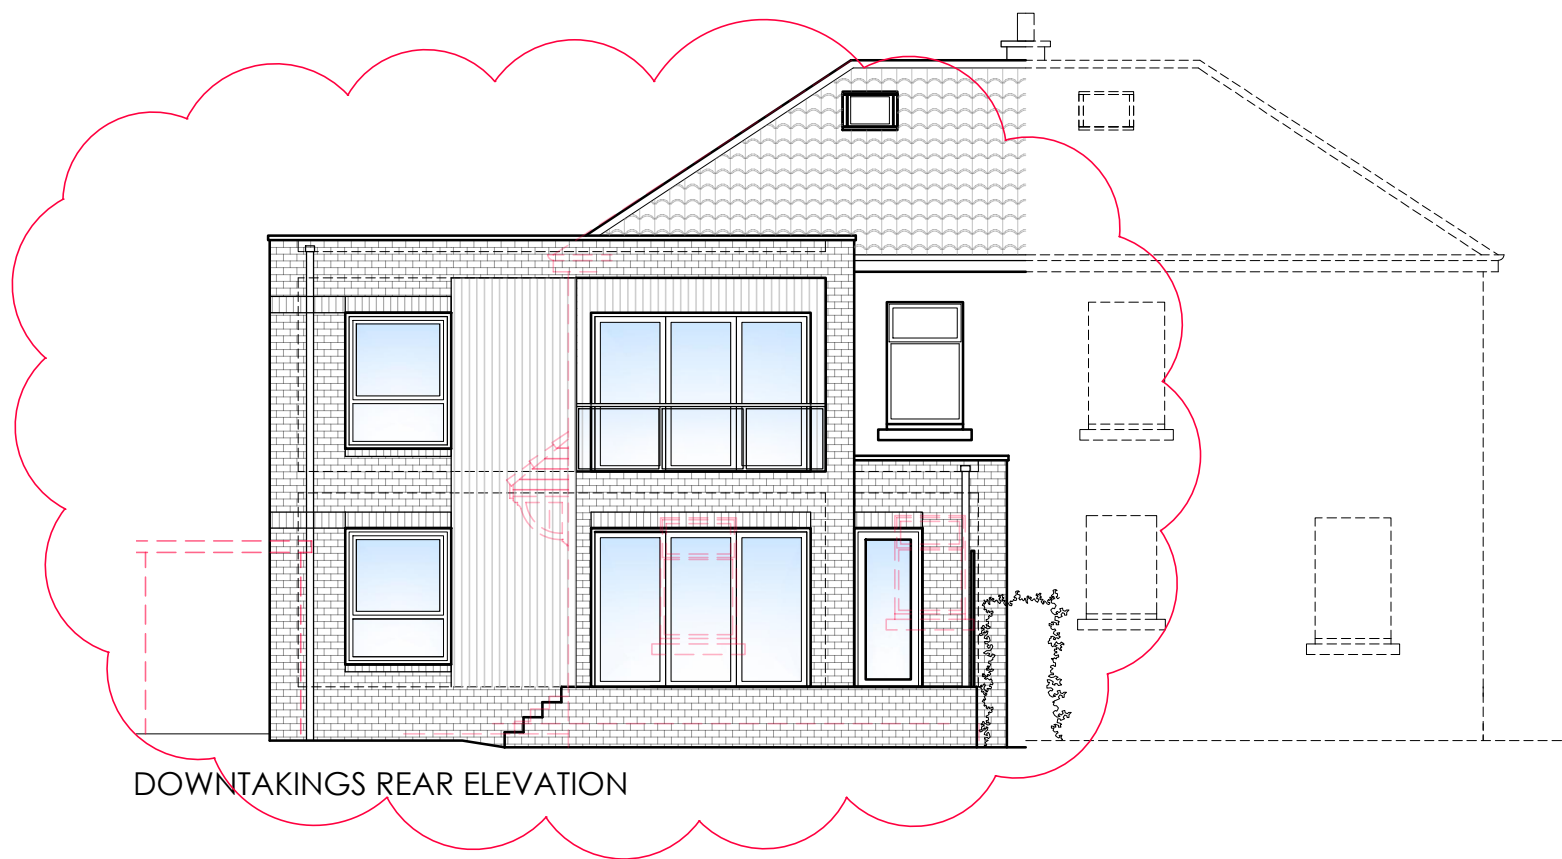

DOWNTAKINGS REAR ELEVATION

 

MATERIALS KEY

	EXISTING WALLS
	PROPOSED WALLS
	DOWNTAKINGS

rev a 29.01.2024 - scheme revised following previous planning application 23/02135/FUL

Suite 3, 1st floor East, Clydeaway House, 813 South Street, Glasgow G14 0BX t: 0141 438 0062 e: mail@karenparryarchitect.com		karen parry architects ltd	
location	242 KELSO STREET	drawing title DOWNTAKINGS	
client	WALEED TOTAKHYL	date	20/04/23
project	SIDE & REAR EXTENSION & ALTERATIONS	scale	1:100 @ A3
			drawing no. 13A