



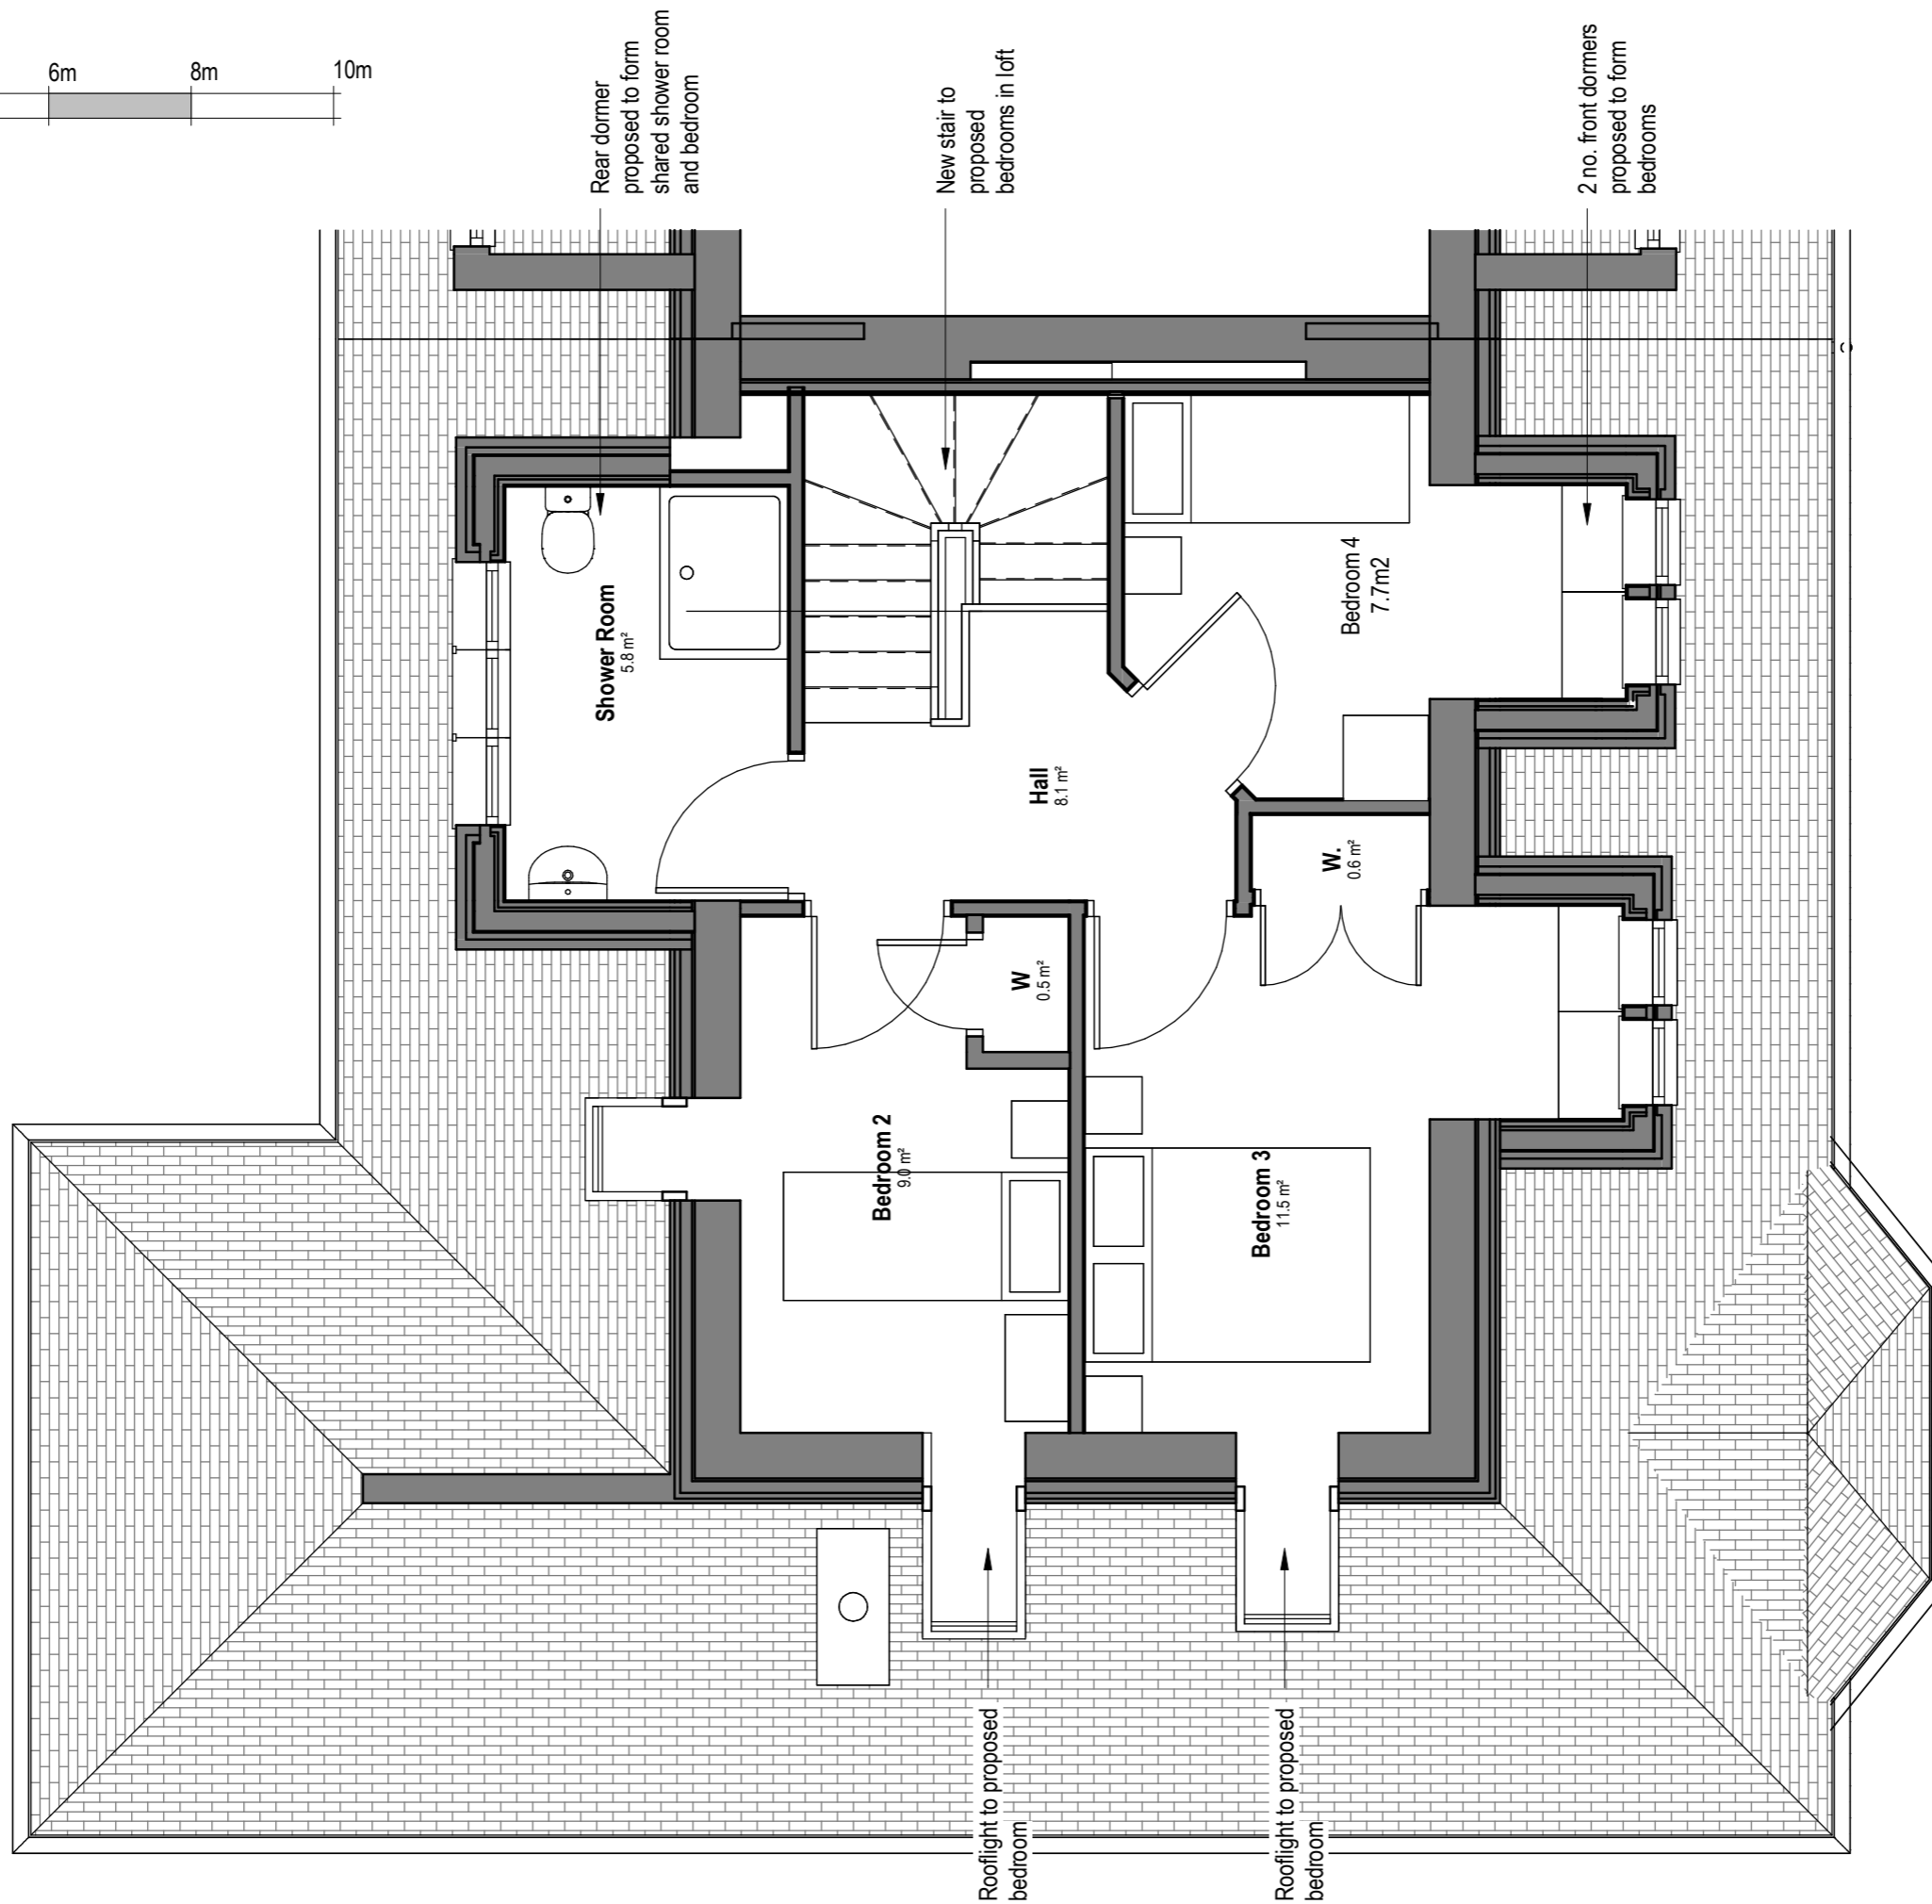

Scale 1:100 @ A3

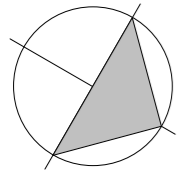

**SAFETY, HEALTH & ENVIRONMENTAL INFORMATION**

In addition to risks normally associated with the type of work detailed on this drawing, note the following significant risks:

**CONSTRUCTION RISKS**

**CLEANING AND MAINTENANCE RISKS**

**DEMOLITION RISKS**

Rev	Description	Date	Issued
A	Drawing revised following pre-application feedback	Mar 23	SD



bruacharchitects.co.uk | 0141 473 4981  
Titan Enterprise Business Centre, Queen's Quay, Clydebank

**DO NOT SCALE FROM DRAWINGS**

All dimensions to be checked on site by the contractor and any discrepancies to be notified to the architect prior to works being commenced.

© All Rights Reserved. Copyright in all documents and drawings prepared by Bruach Architects and in any work executed from those documents and drawings shall remain the property of Bruach Architects

**Client**

**Mr J. Duffy**

Scale	Job No.	Date
<b>1 : 50 @ A3</b>	<b>A1553</b>	<b>Jun 23</b>

**Project**  
**18 Fairfax Avenue**

**Drawing Title**  
**Proposed First Floor Plan**

Drawing Number	Rev
<b>A1553-BRU-ZZ-01-DR-A-20021</b>	<b>A</b>