

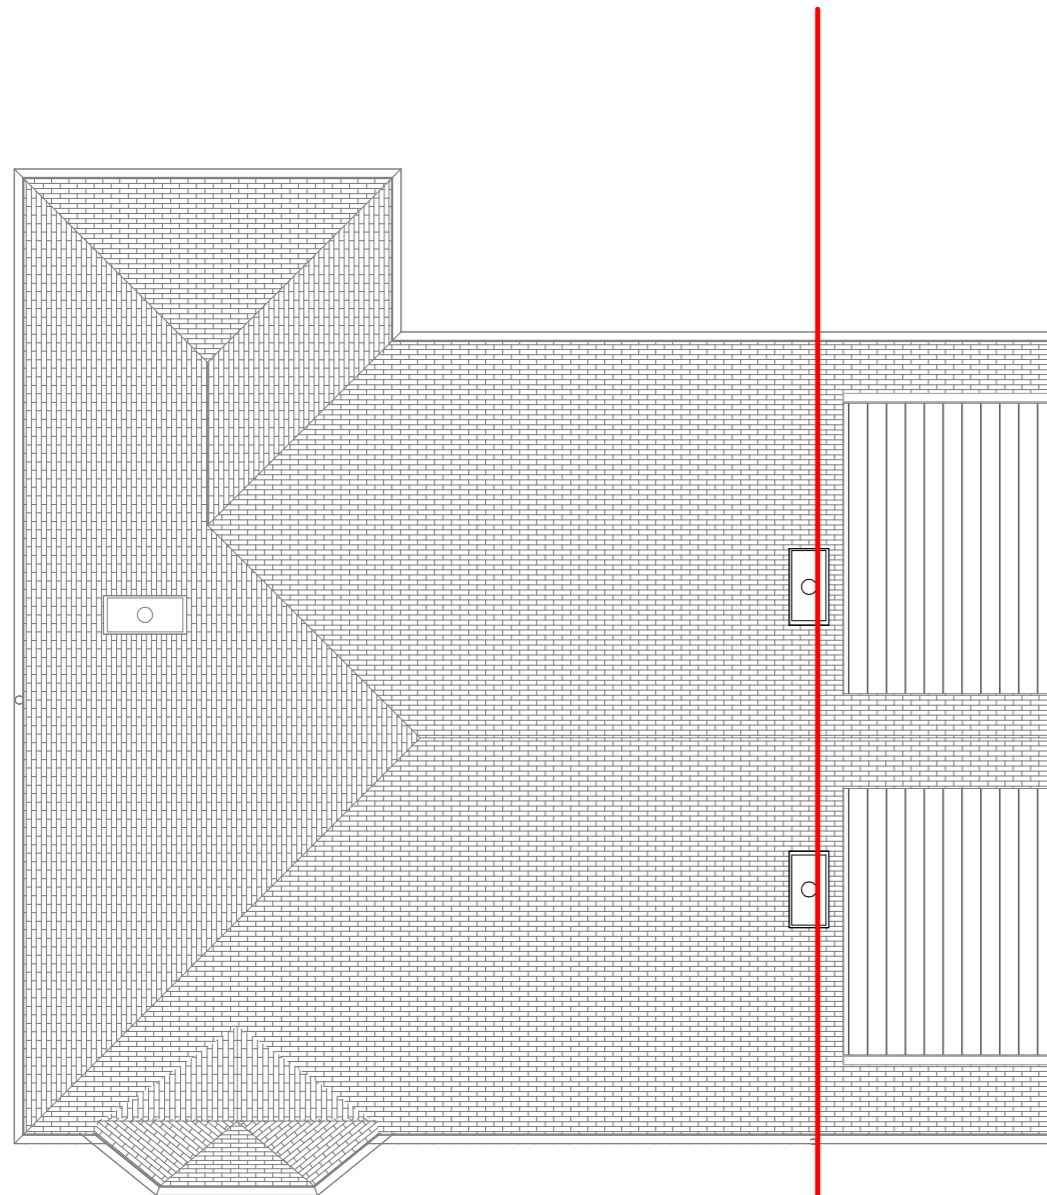


Scale 1:100 @ A3

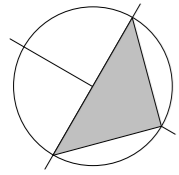

Existing Roof Plan

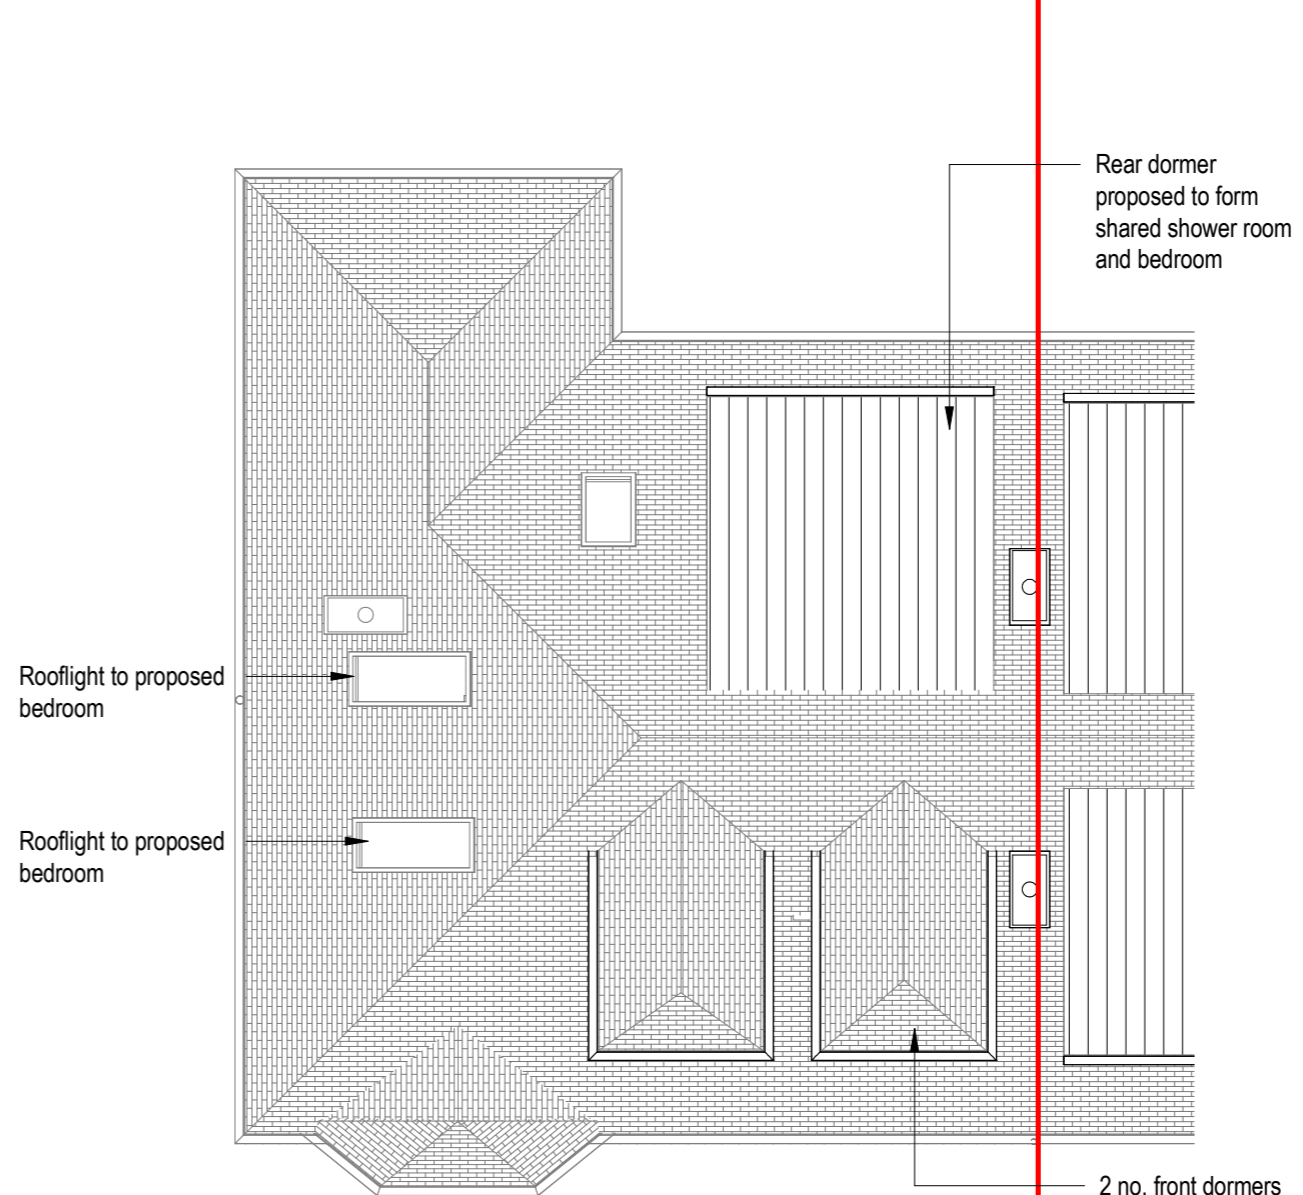

Proposed Roof Plan

SAFETY, HEALTH & ENVIRONMENTAL INFORMATION

In addition to risks normally associated with the type of work detailed on this drawing, note the following significant risks:

CONSTRUCTION RISKS

CLEANING AND MAINTENANCE RISKS

DEMOLITION RISKS

| Rev | Description | Date | Issued |
|-----|--|--------|--------|
| A | Drawing revised following pre-application feedback | Mar 23 | SD |



bruacharchitects.co.uk | 0141 473 4981
Titan Enterprise Business Centre, Queen's Quay, Clydebank

DO NOT SCALE FROM DRAWINGS

All dimensions to be checked on site by the contractor and any discrepancies to be notified to the architect prior to works being commenced.

© All Rights Reserved. Copyright in all documents and drawings prepared by Bruach Architects and in any work executed from those documents and drawings shall remain the property of Bruach Architects

Client

Mr J. Duffy

| Scale | Job No. | Date |
|--------------|---------|--------|
| 1 : 100 @ A3 | A1553 | Jun 23 |

Project
18 Fairfax Avenue

Drawing Title
Existing and Proposed Roof Plans

| Drawing Number | Rev |
|---------------------------|-----|
| A1553-BRU-ZZ-R-DR-A-20023 | A |