




FRONT ELEVATION AS PROPOSED

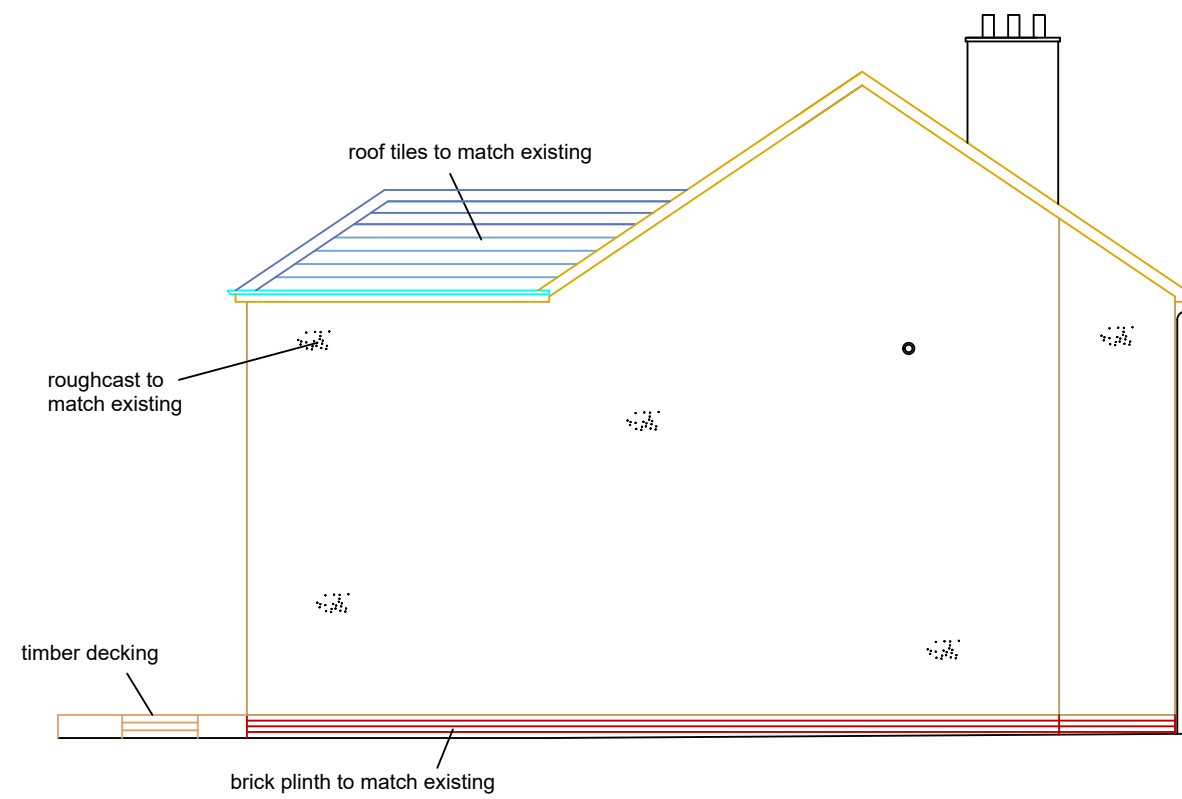


SIDE ELEVATION AS PROPOSED

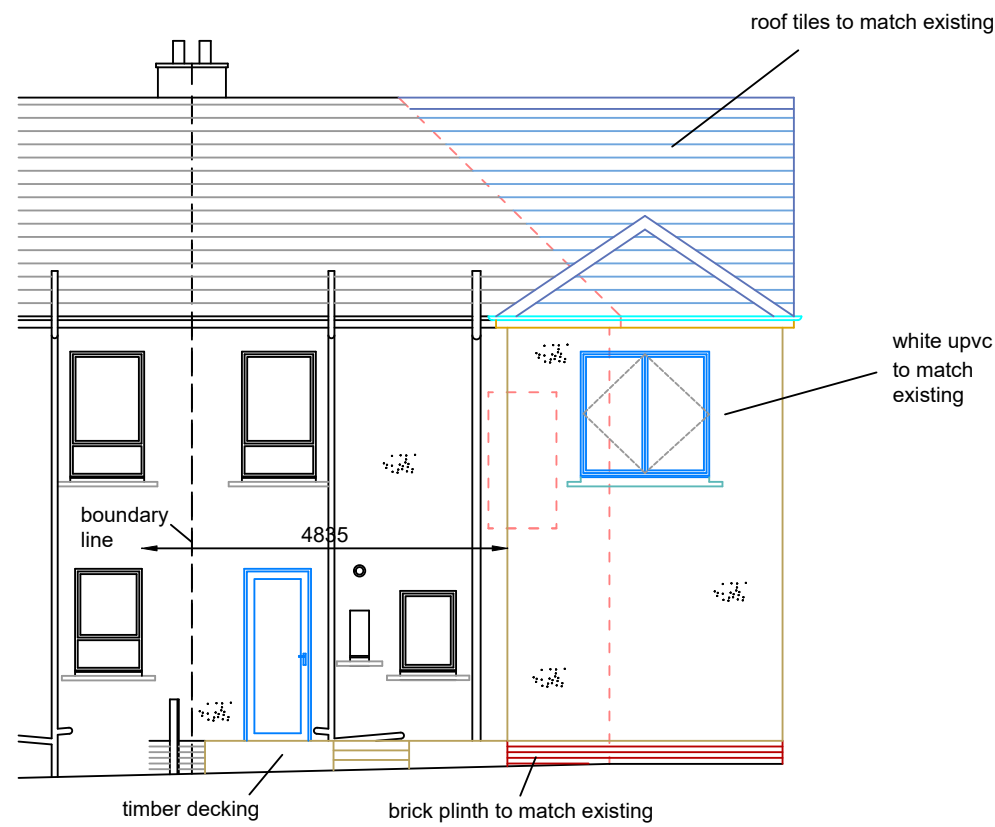

REAR ELEVATION AS PROPOSED

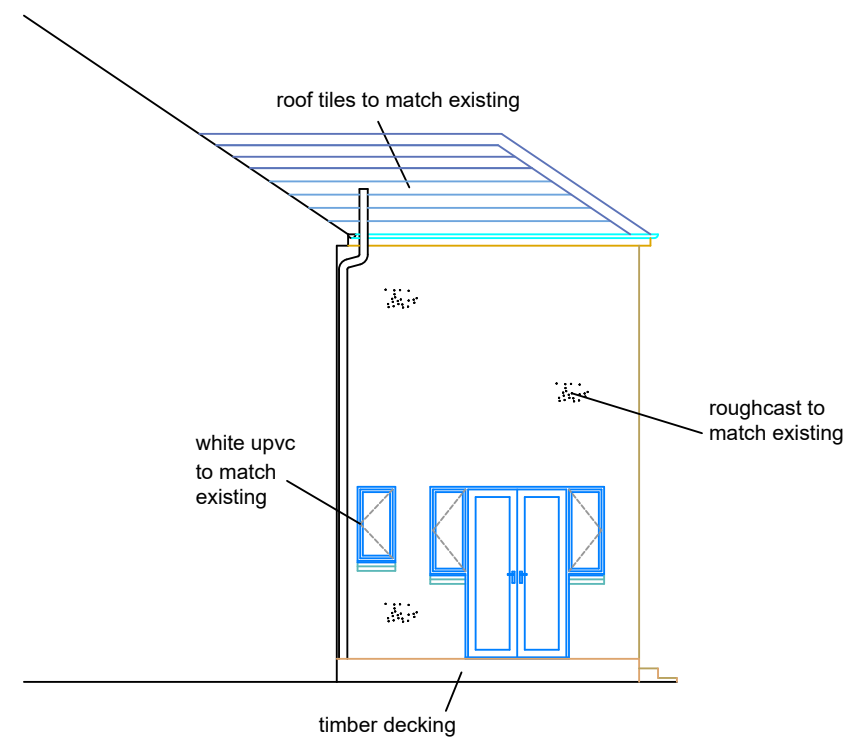

SIDE ELEVATION AS PROPOSED

 

Rev. A - 6/3/24

Project
 Carolyn McKinlay
 52 Prosen Street
 Glasgow
 G32 8RU

Drawing Title
 Proposed
 Elevations

Drawn By DH

Scale 1:100 @A3

Date December'23

Drawing No.
 MOON/23/4

Rev
 A