




FRONT ELEVATION AS EXISTING

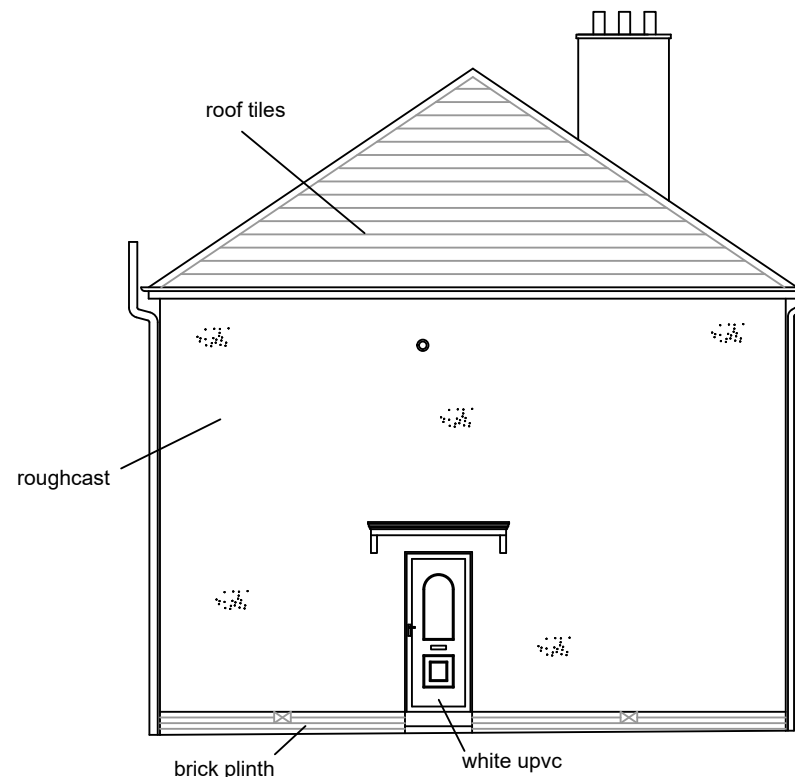


SIDE ELEVATION AS EXISTING

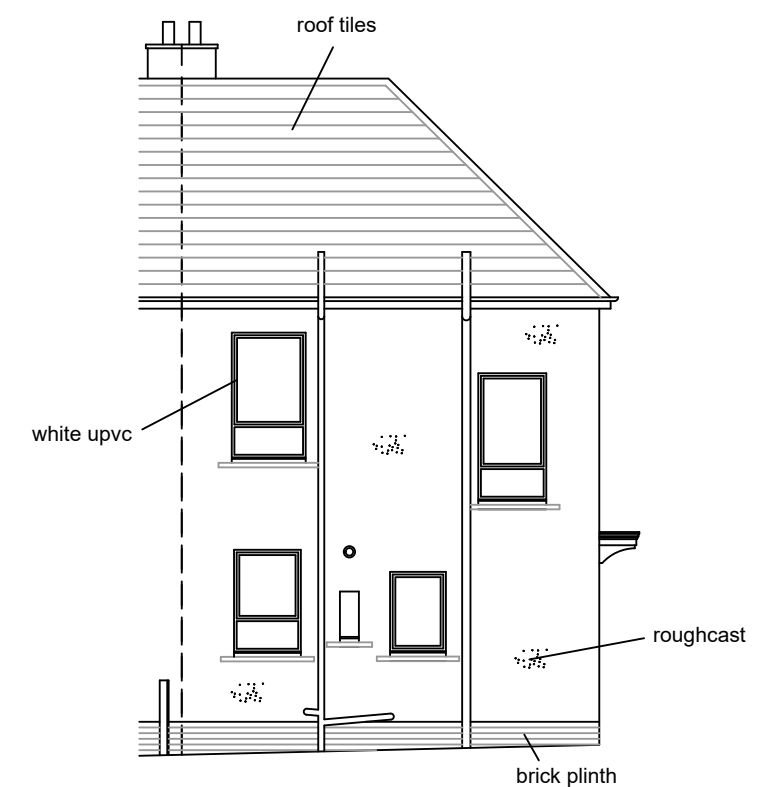


REAR ELEVATION AS EXISTING

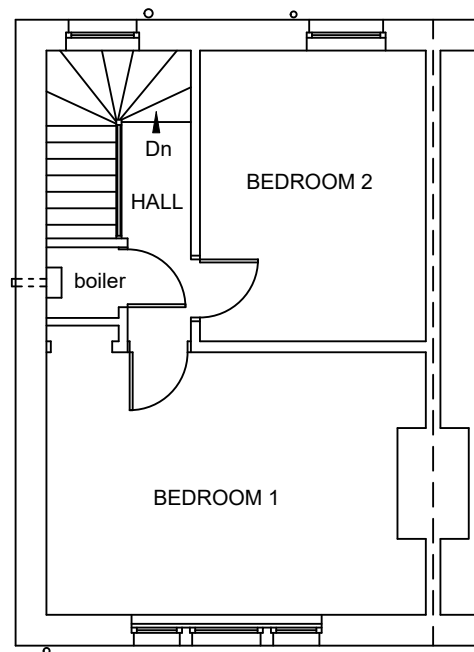

FIRST FLOOR PLAN AS EXISTING

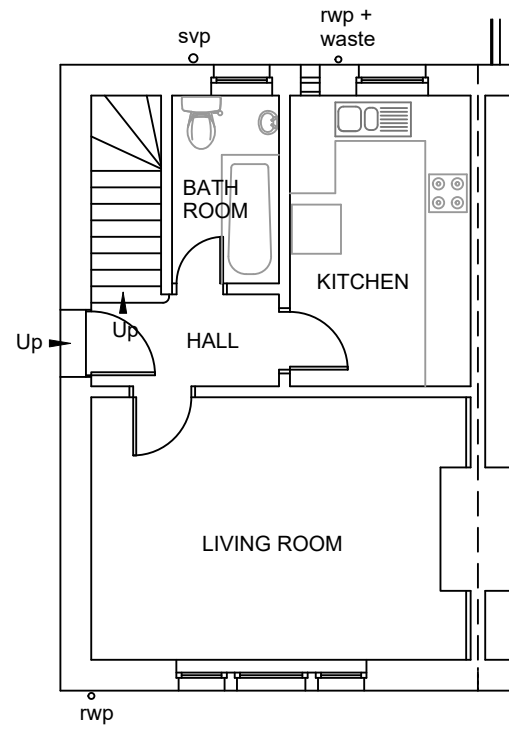

GROUND FLOOR PLAN AS EXISTING

 

Project Carolyn McKinlay 52 Prosen Street Glasgow G32 8RU	DrawingTitle Existing Plans and Elevations	Drawn By DH	
		Scale 1:100 @A3	
		Date December'23	
		Drawing No. MOON/23/1	Rev