



SCALE BAR

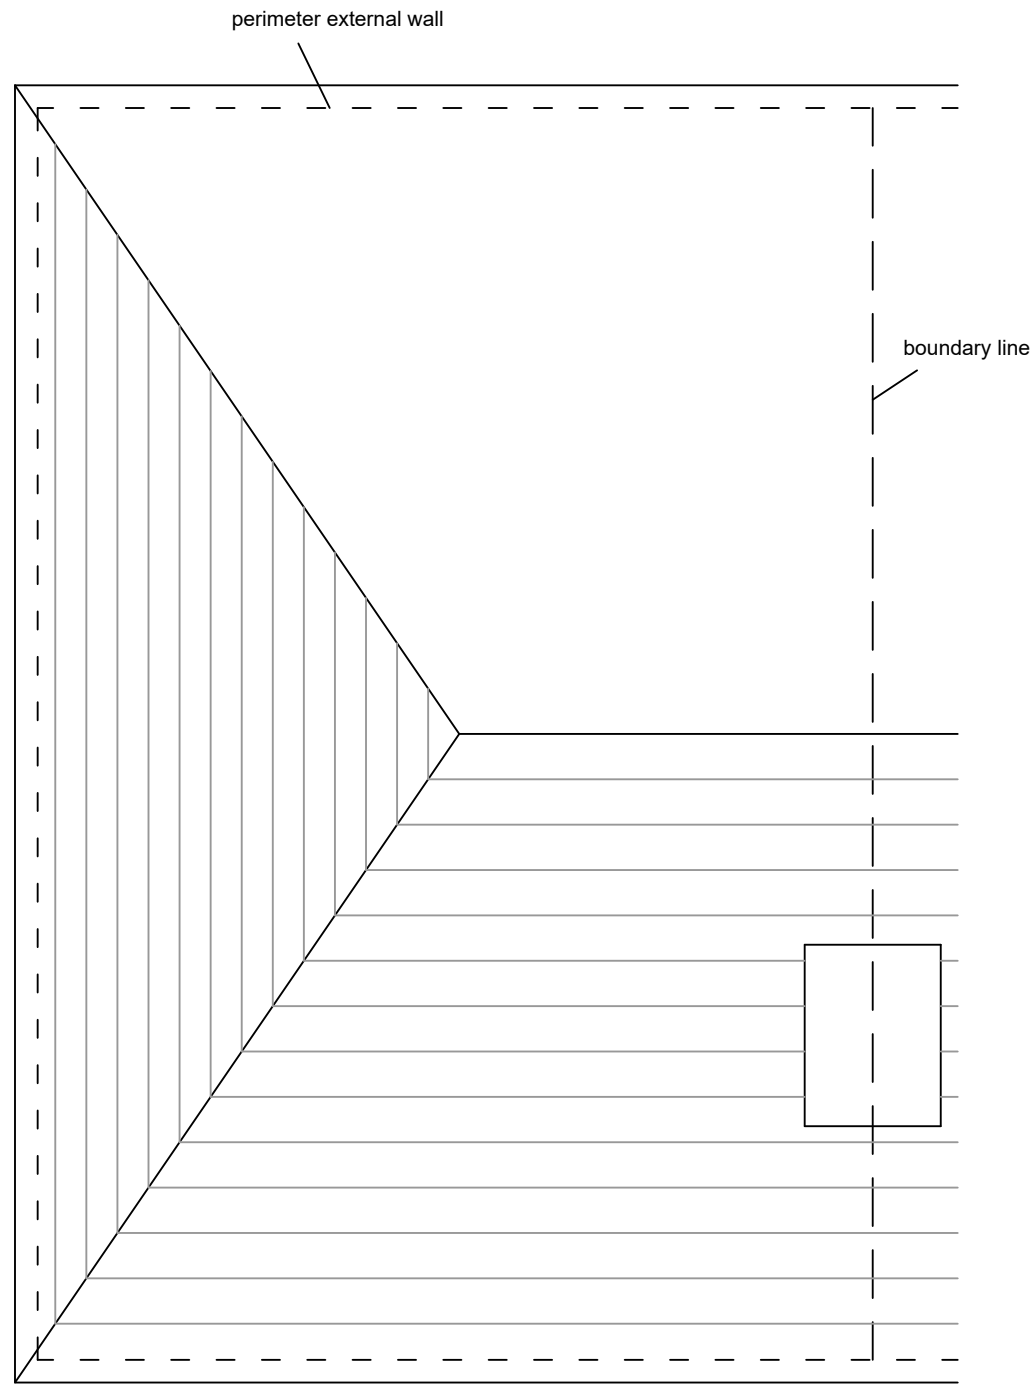

ROOF PLAN AS EXISTING

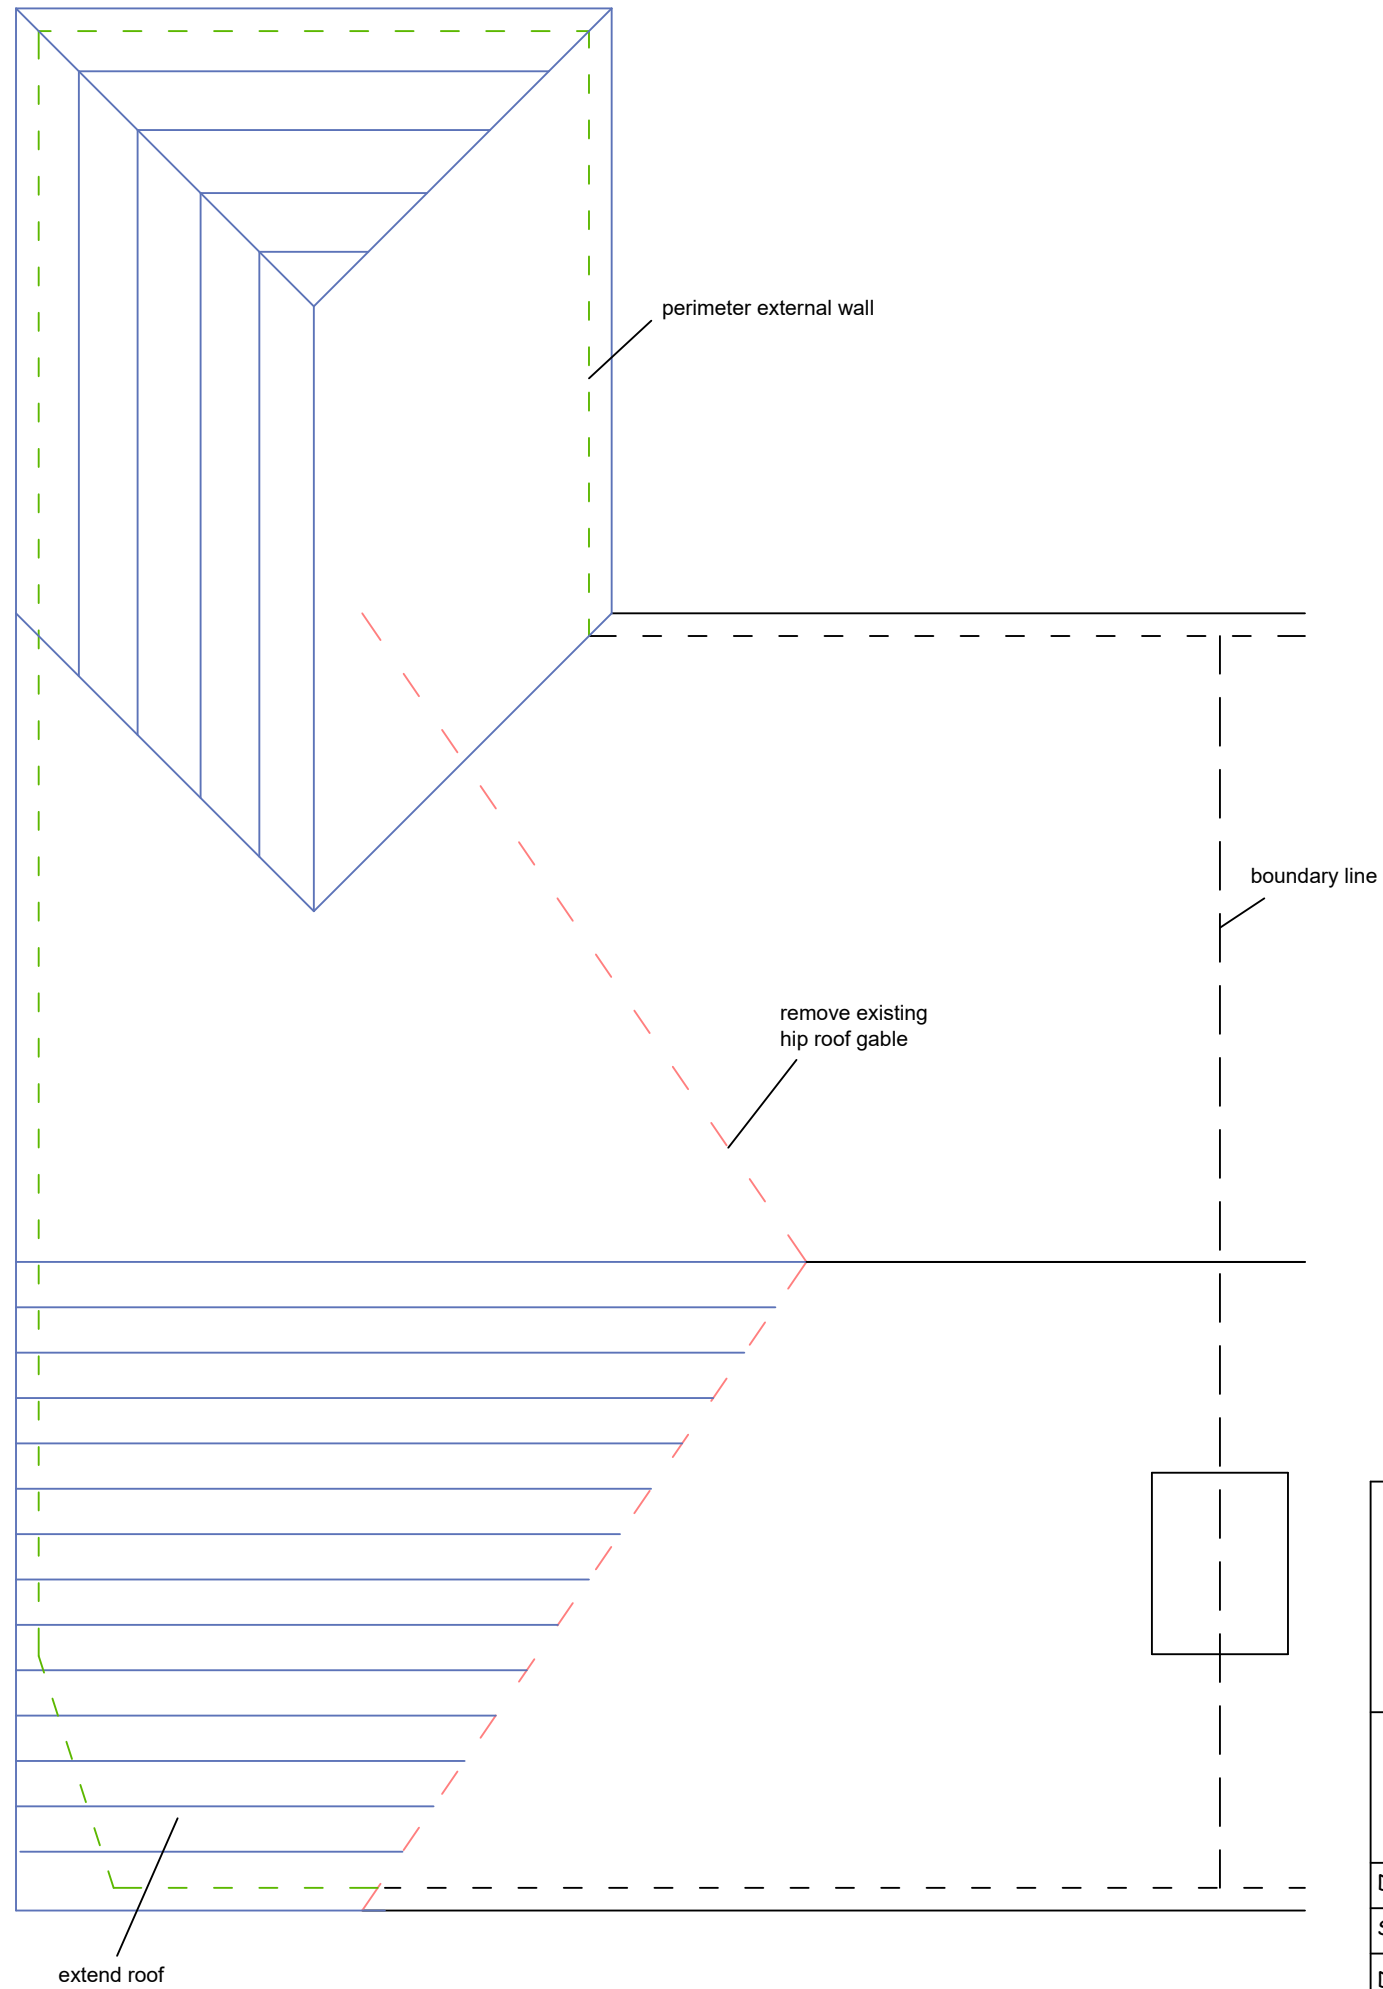

ROOF PLAN AS PROPOSED

Rev. A - 6/3/24

Project
 Carolyn McKinlay
 52 Prosen Street
 Glasgow
 G32 8RU

Drawing Title
 Proposed Plans
 and Elevations

Drawn By DH

Scale 1:50 @A3

Date December'23

Drawing No. MOON/23/5	Rev A
--------------------------	----------