




PROPOSED GROUND FLOOR PLAN 1:100

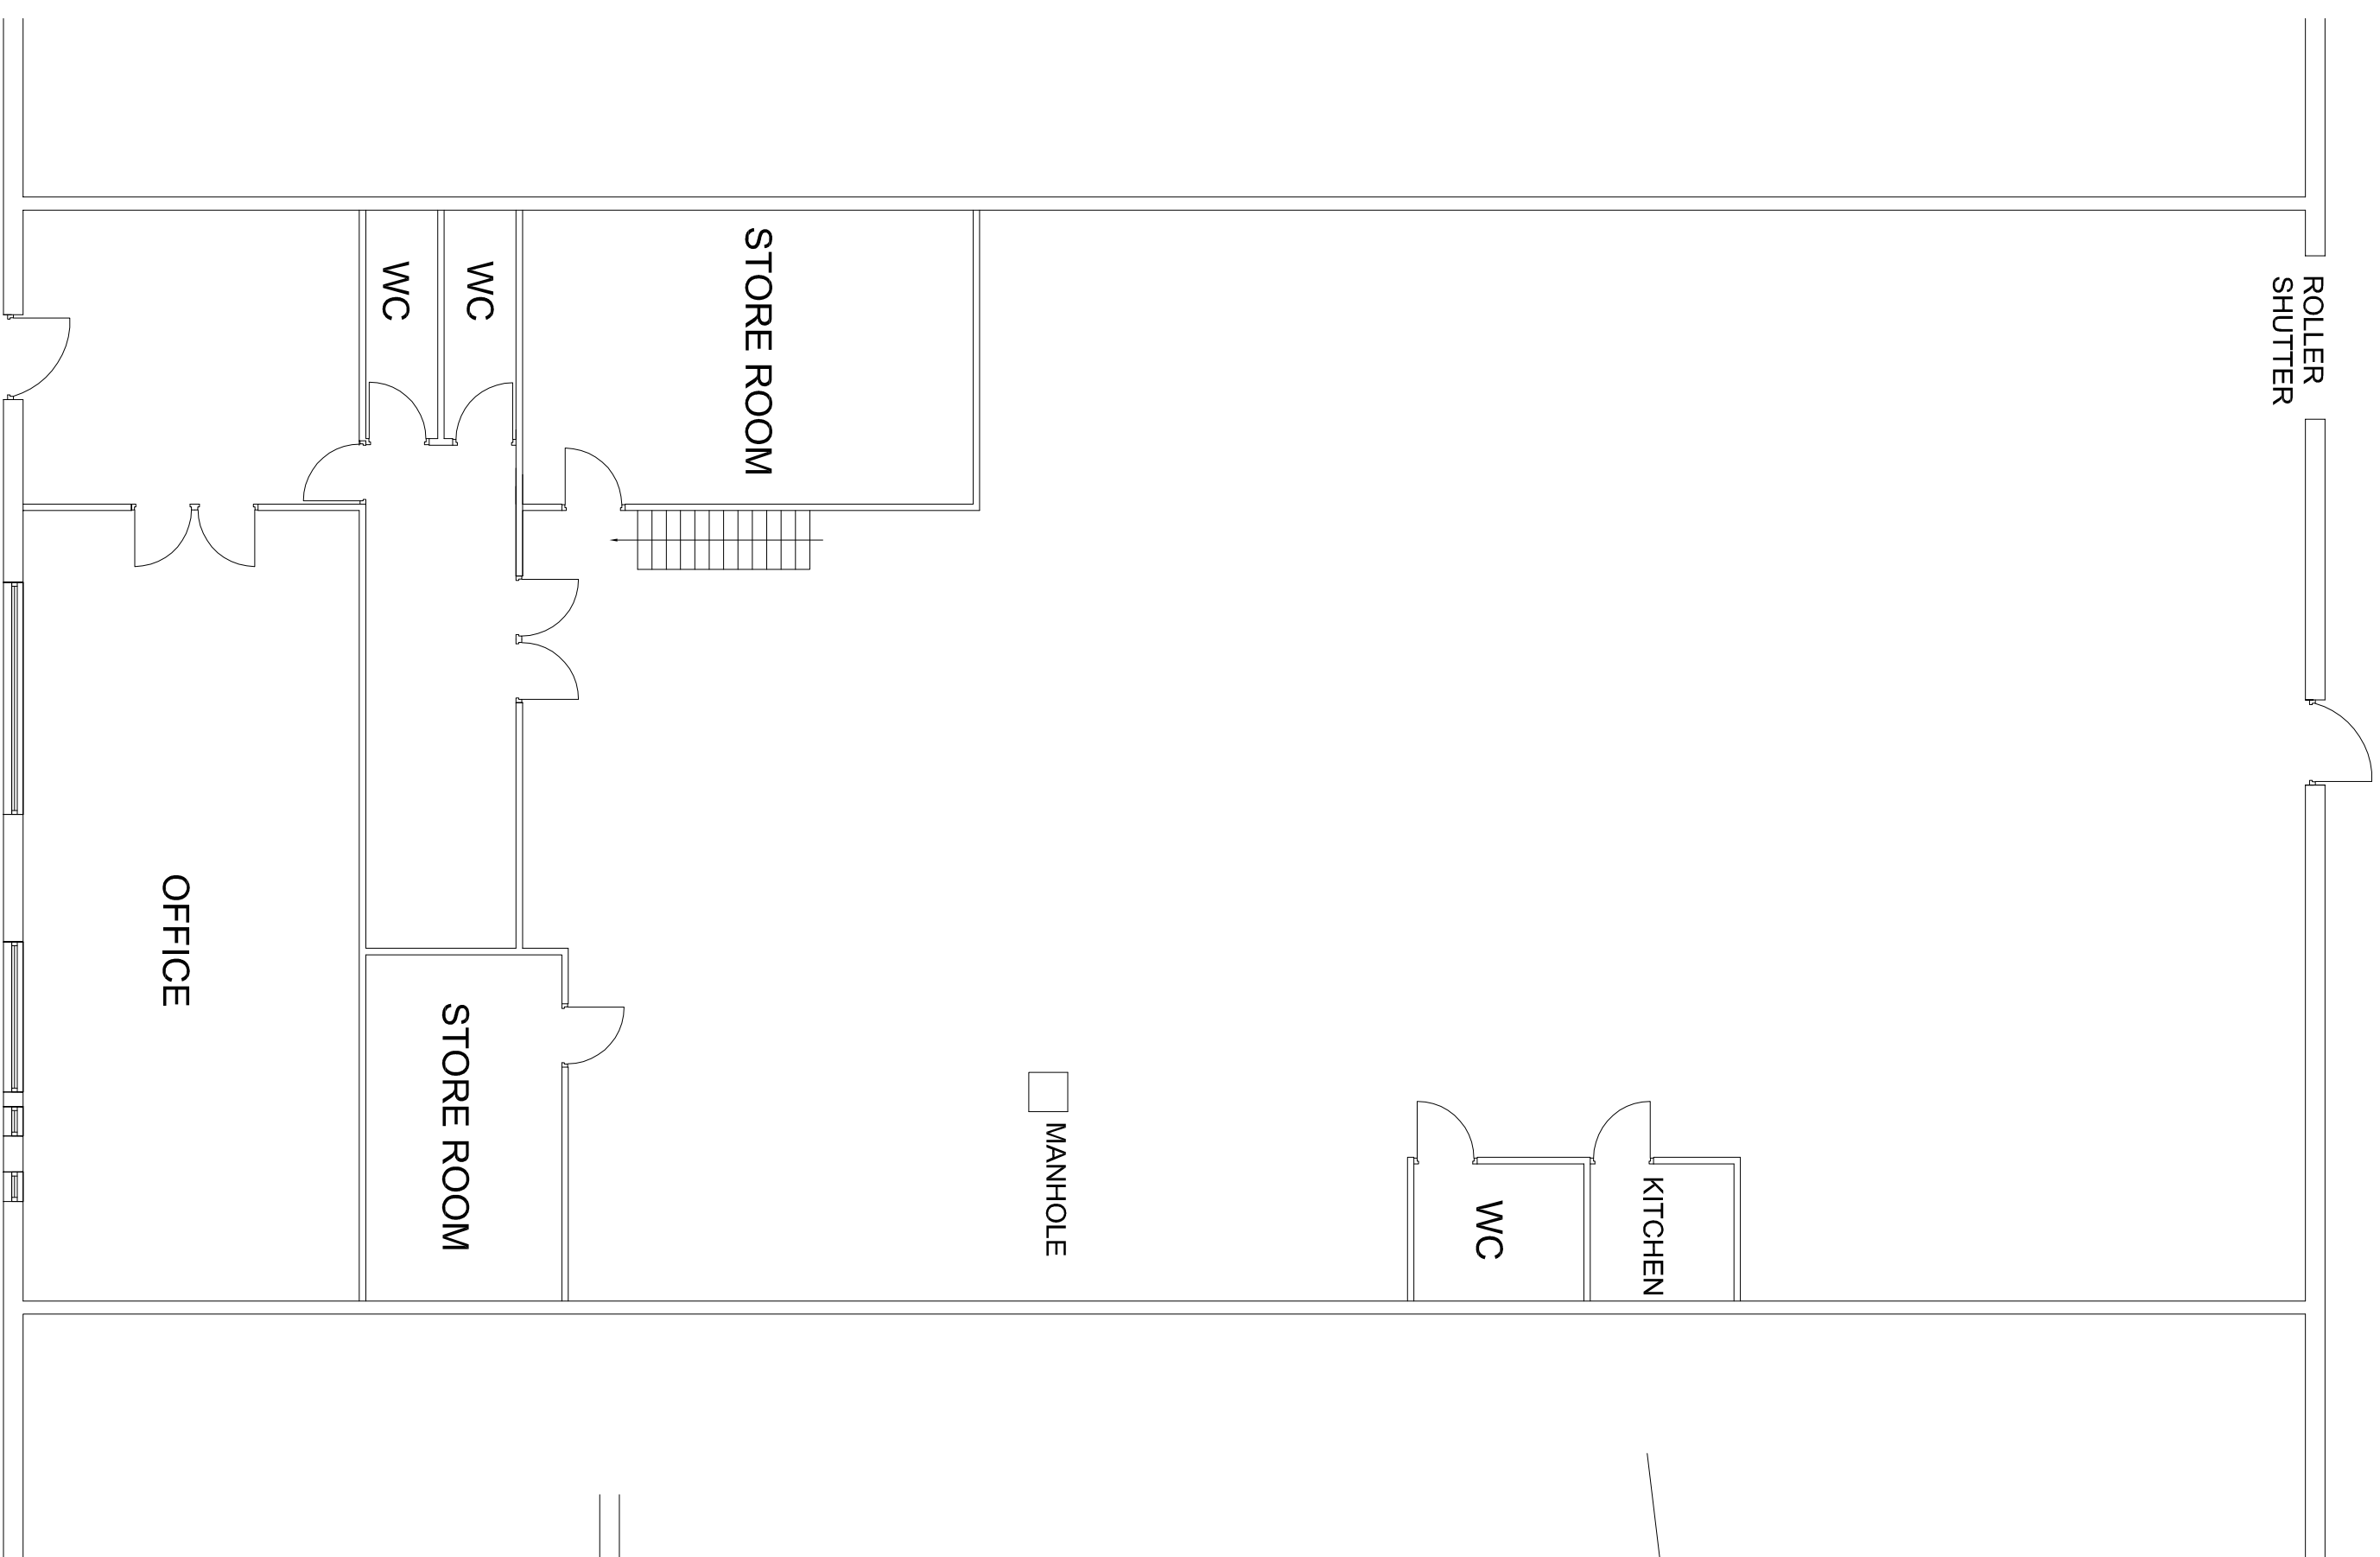


EXISTING GROUND FLOOR PLAN 1:100

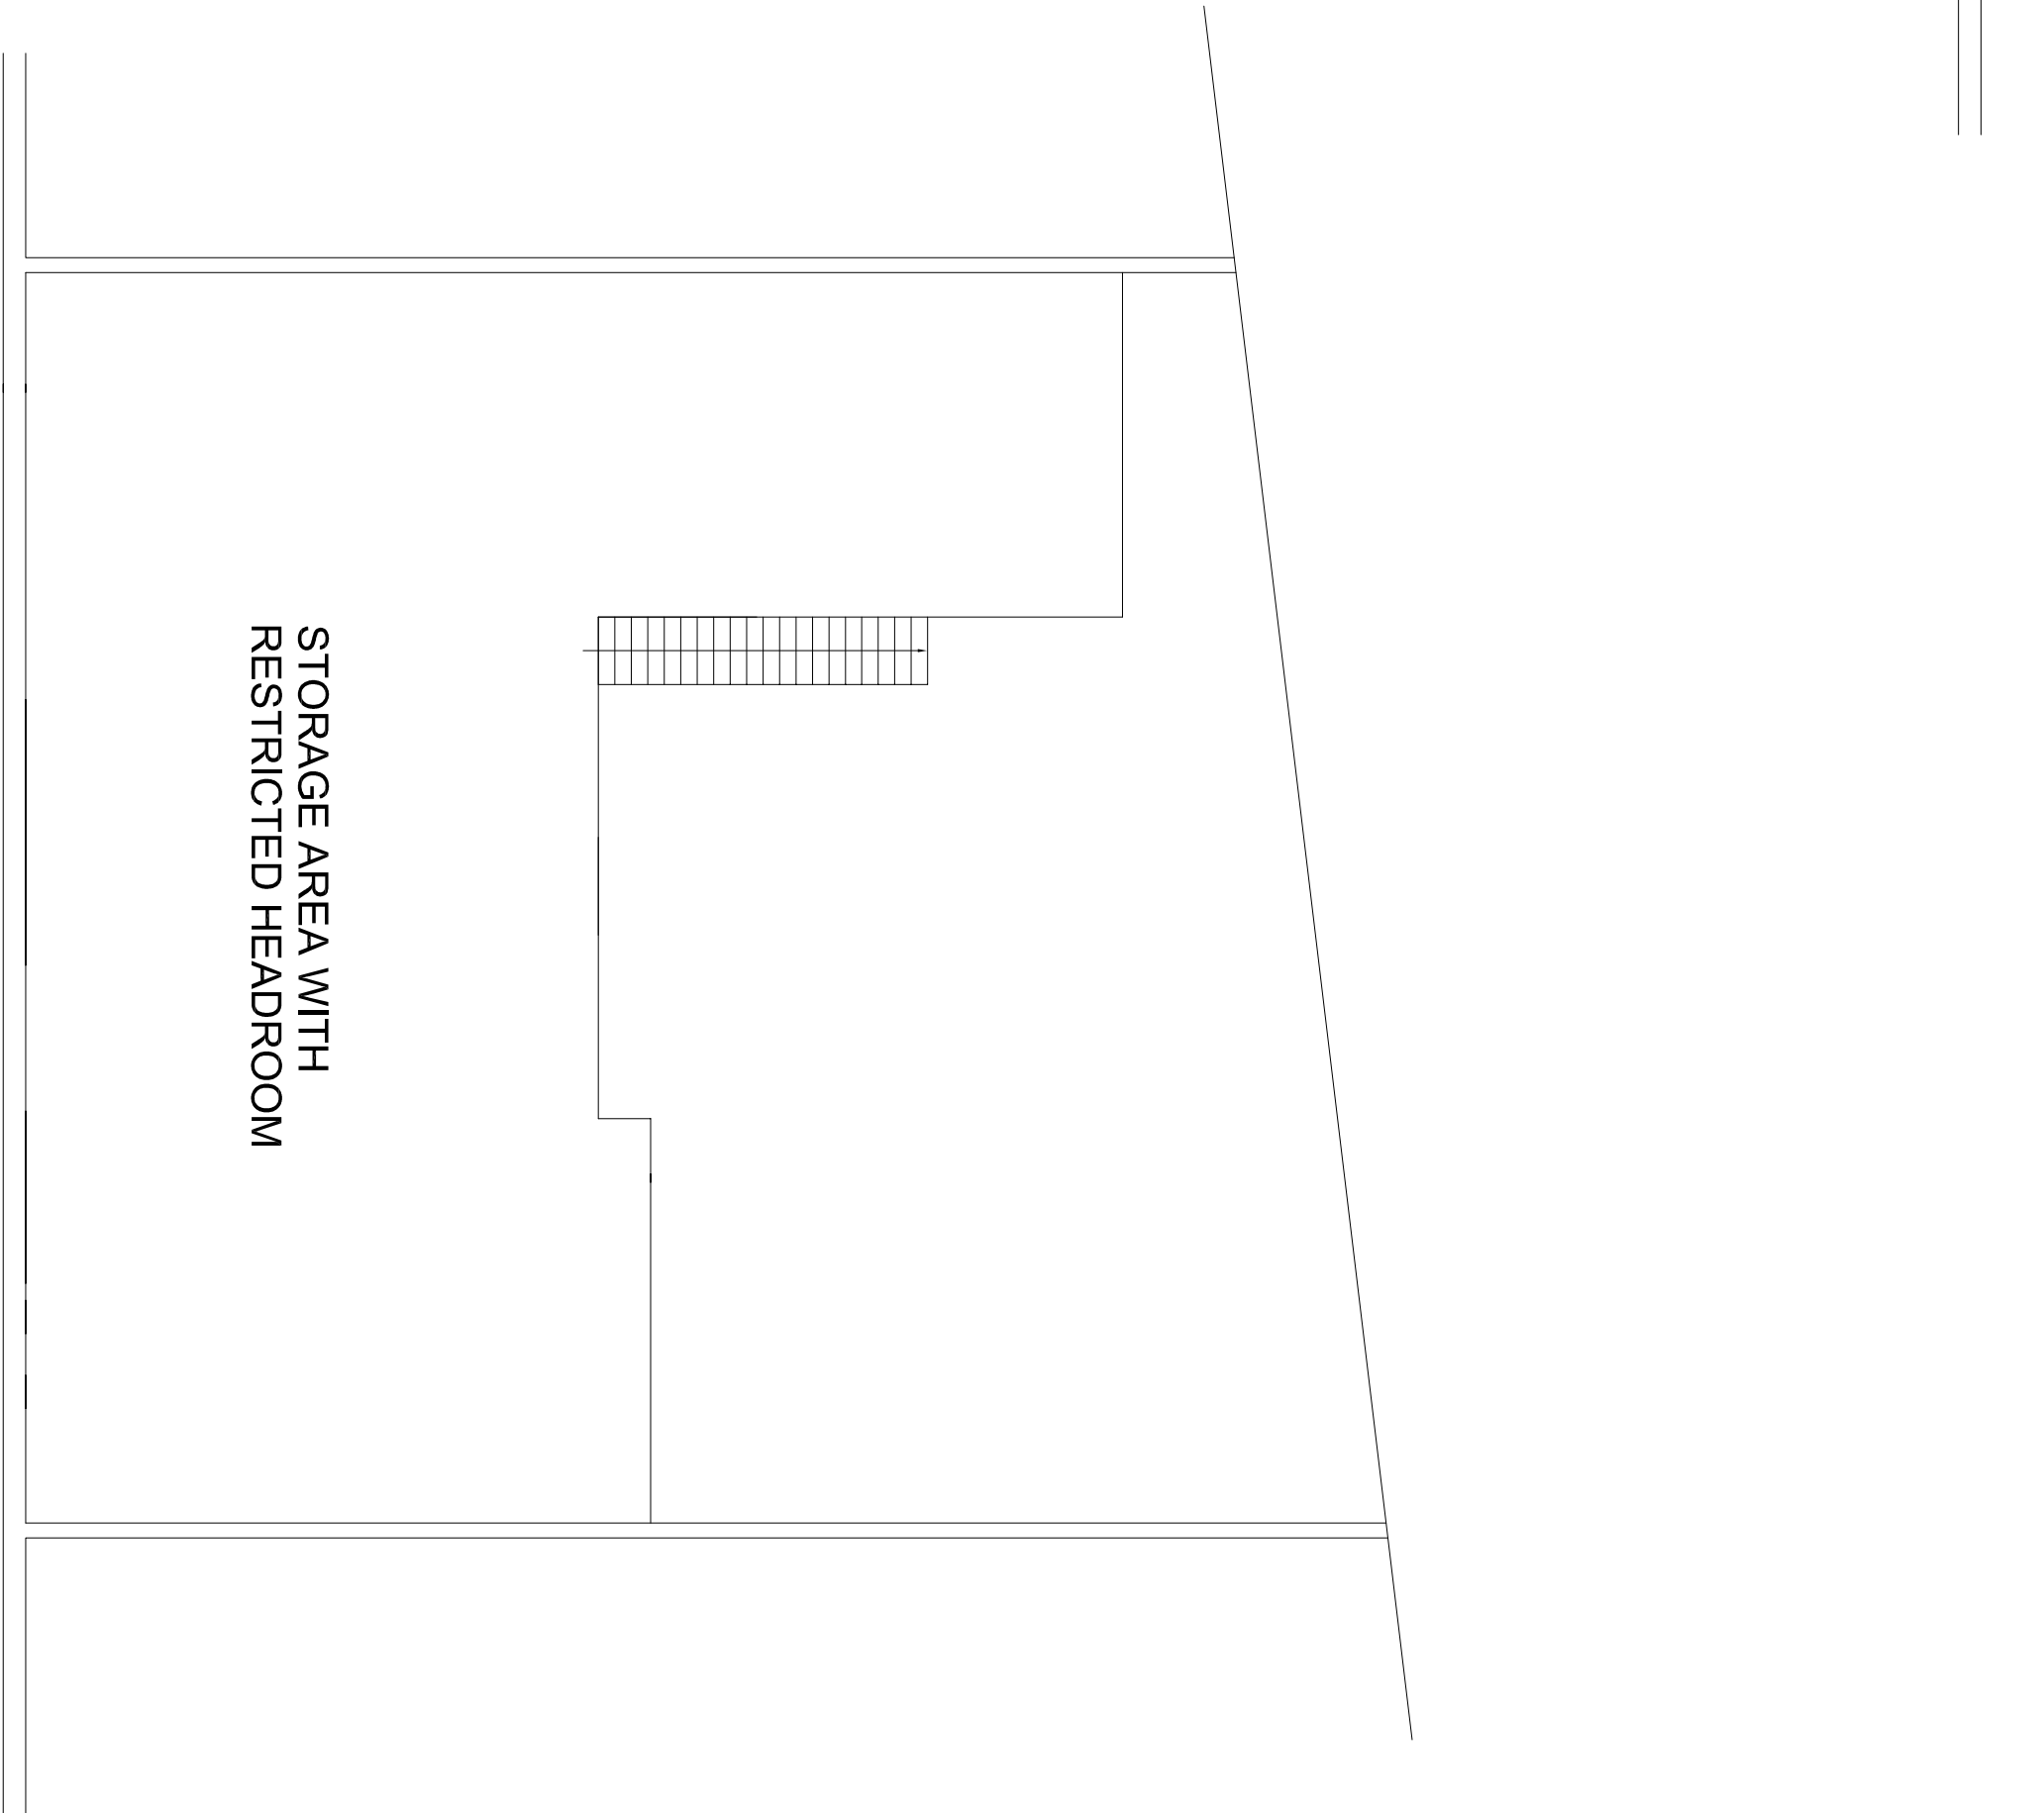

EXISTING MEZZANINE FLOOR PLAN 1:100

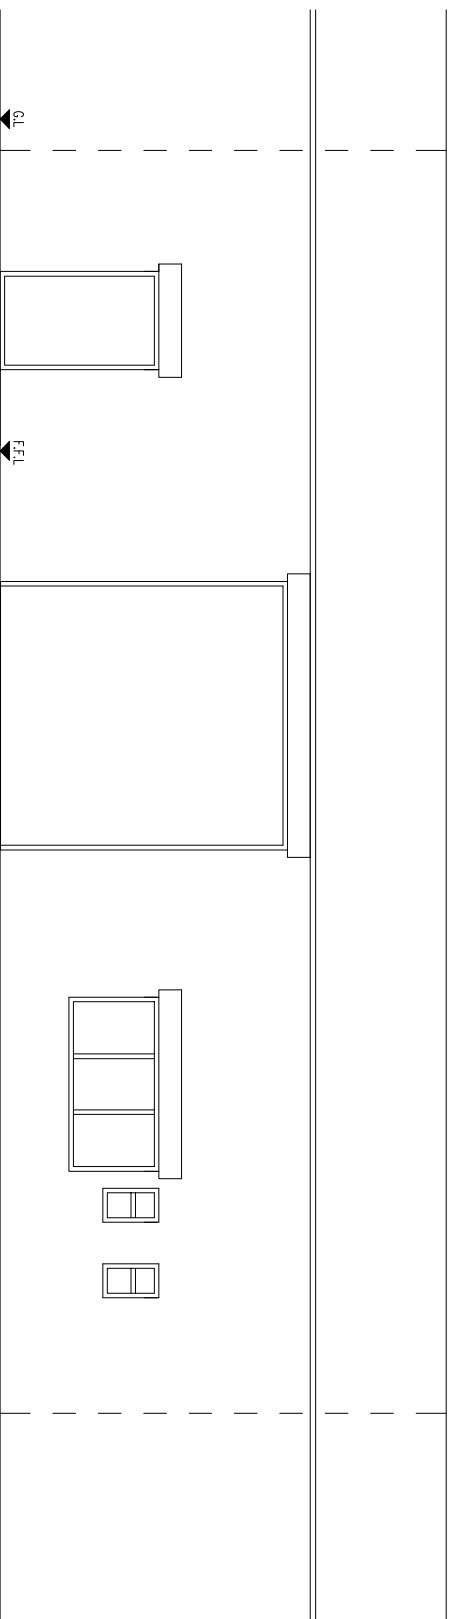

PROPOSED FRONT ELEVATION 1:100

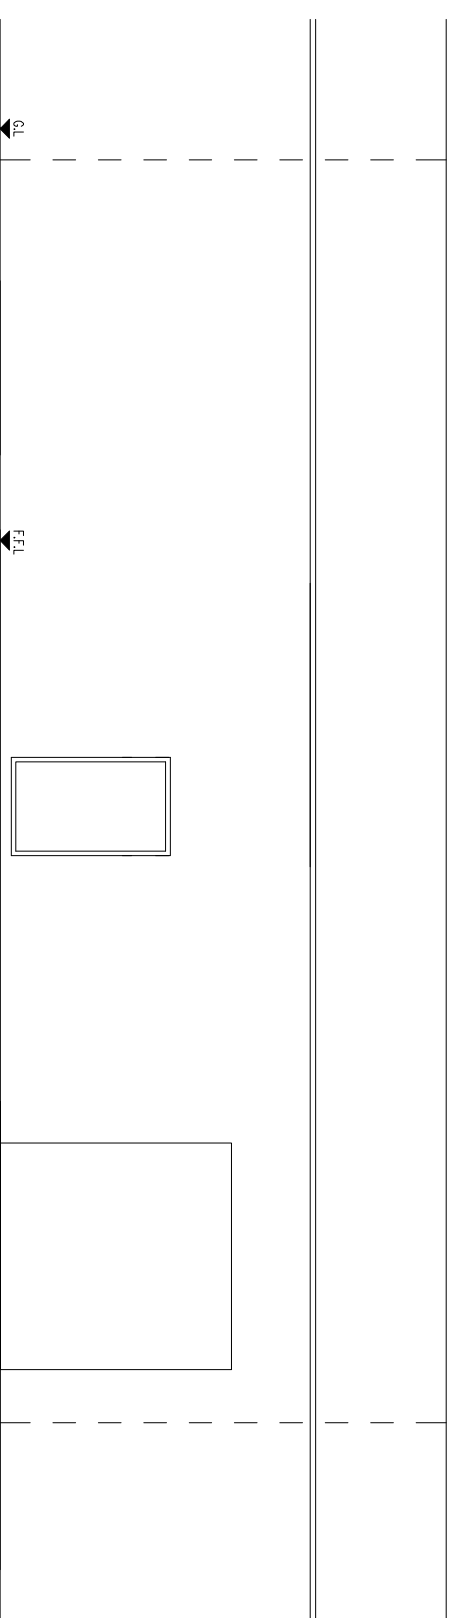

PROPOSED REAR ELEVATION 1:100

REV	DATE	BY	DESCRIPTION	CHK	APP
PLANNING					
Architectural Design and Consulting Engineers Ltd					
CONTACT: ASIF NEKI MOB: 07970 020 028 EMAIL: asif@ondesigns.eu					
CLIENT: RYR WASH LTD. UNIT 3 FURNESS DRIVE POULTON BUSINESS PARK POULTON FY6 8JS					
PROJECT: PROPOSED CHANGE OF USE TO HAND CAR WASH AND TYRE CENTRE					
TITLE: EXISTING AND PROPOSED FLOOR PLANS					
SCALE & SIZE	1:100	CHECKED	AN	APPROVED	
CAD FILE		DESIGNED BY	AN	DATE	MARCH 2024
PROJECT NO.		DRAWING NO.	02	REV.	