



GARAGE
EXISTING GROUND FLOOR PLAN
(scale 1:100)




GARAGE
EXISTING ROOF PLAN
(scale 1:100)

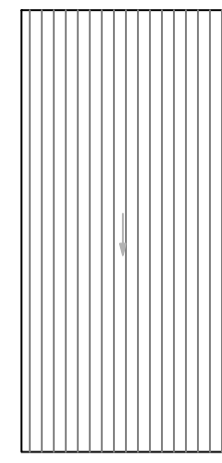


GARAGE
EXISTING FRONT ELEVATION
(scale 1:100)

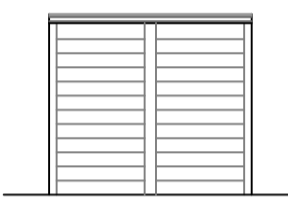

GARAGE
EXISTING REAR ELEVATION
(scale 1:100)

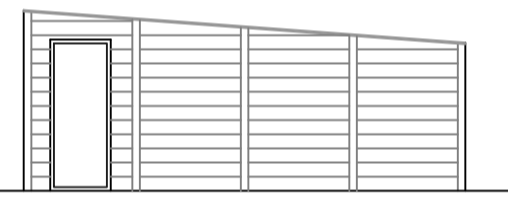


GARAGE
EXISTING SIDE ELEVATION
(scale 1:100)

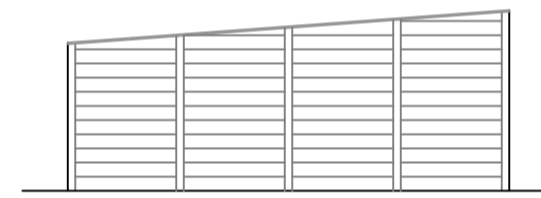


GARAGE
EXISTING ADJ. SIDE ELEVATION
(scale 1:100)




ARTISTIC REPRESENTATION OF GARDEN BUILDING
(Not To Scale)

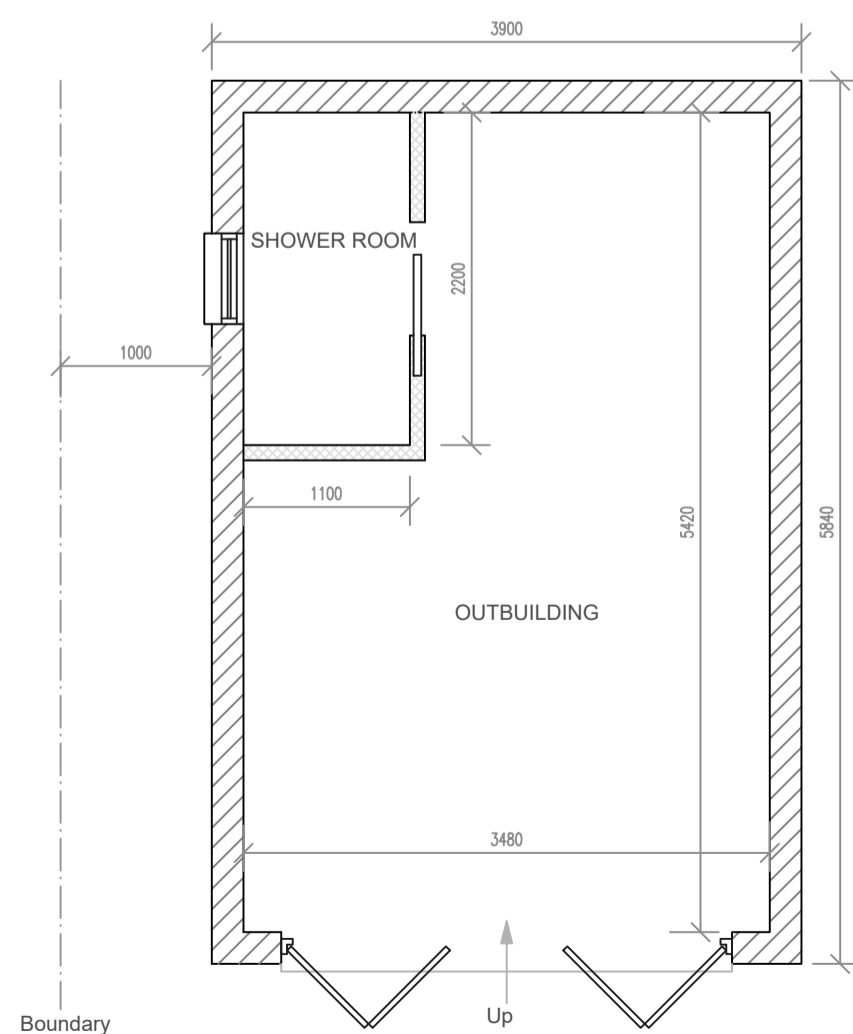


OUTBUILDING
PROPOSED GROUND FLOOR PLAN
(scale 1:50)

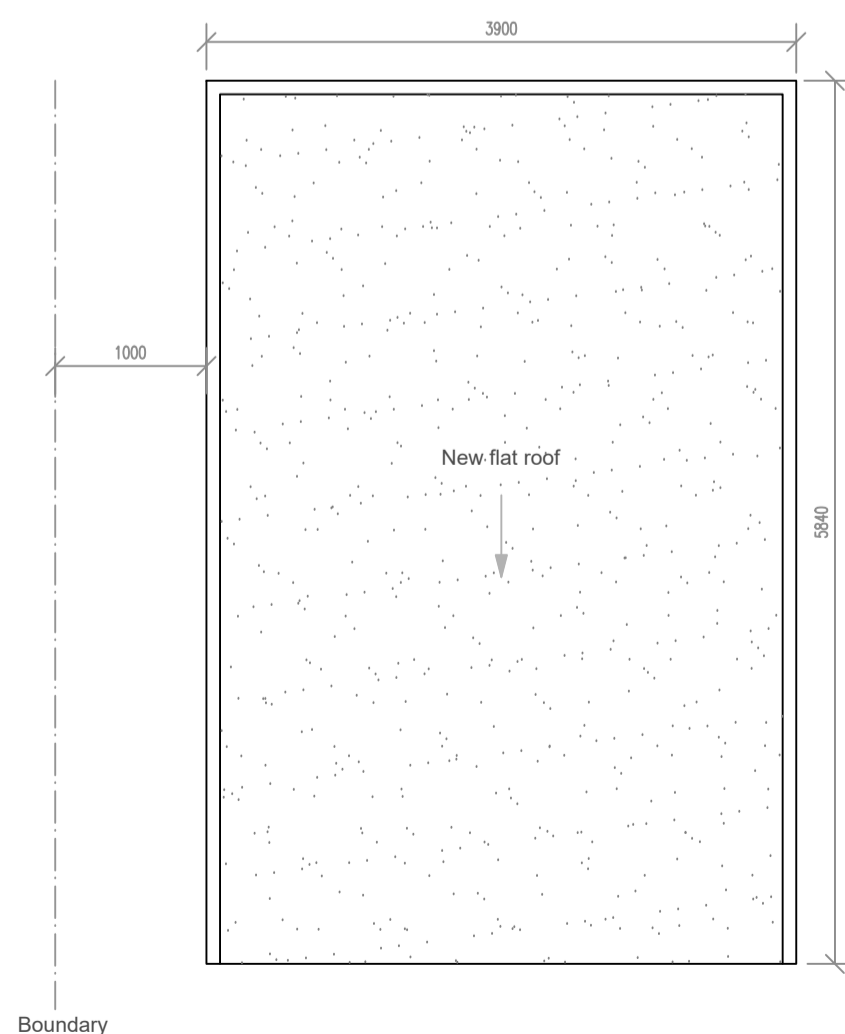


OUTBUILDING
PROPOSED ROOF PLAN
(scale 1:50)

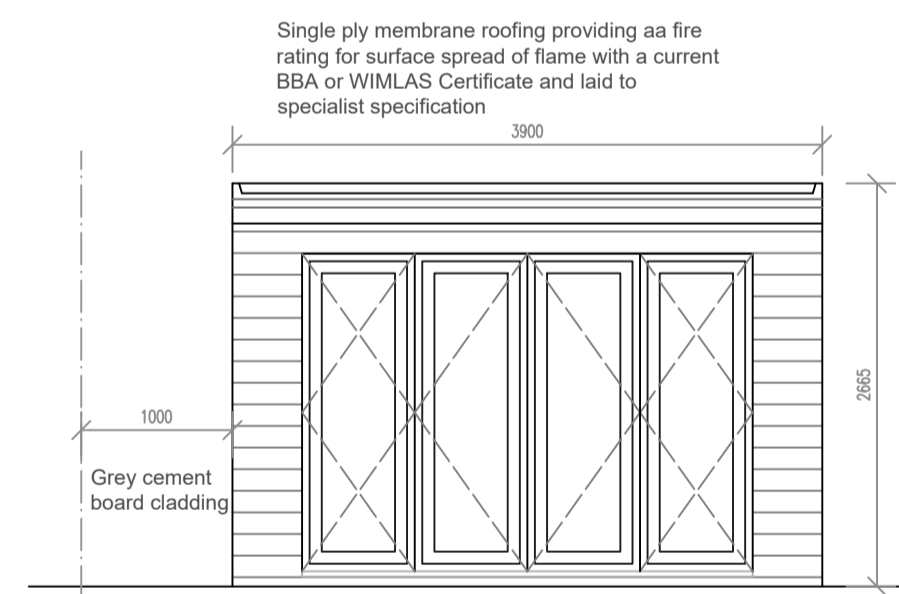


OUTBUILDING
PROPOSED FRONT ELEVATION
(scale 1:50)

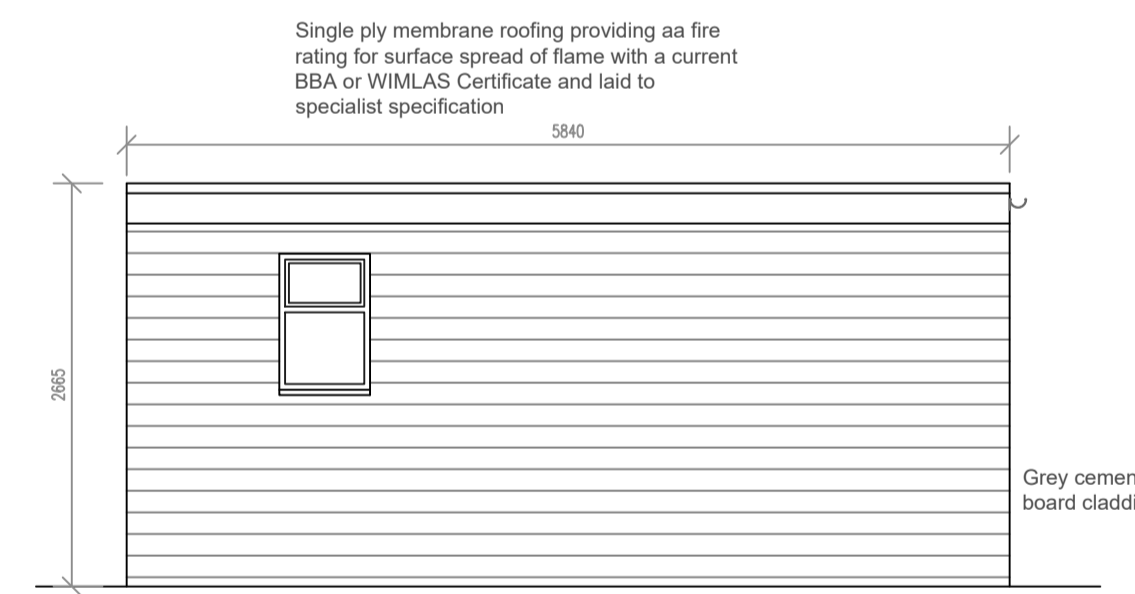

OUTBUILDING
PROPOSED SIDE ELEVATION
(scale 1:50)

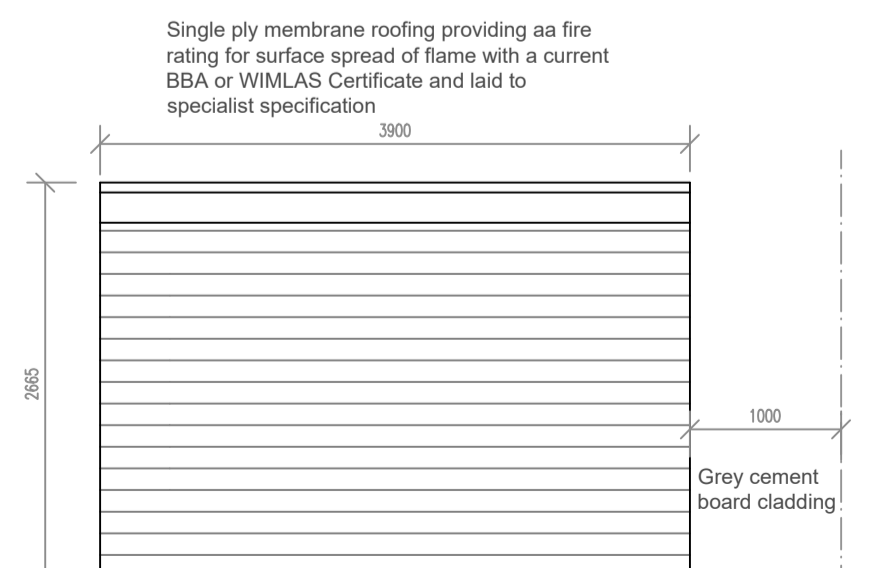

OUTBUILDING
PROPOSED REAR ELEVATION
(scale 1:50)

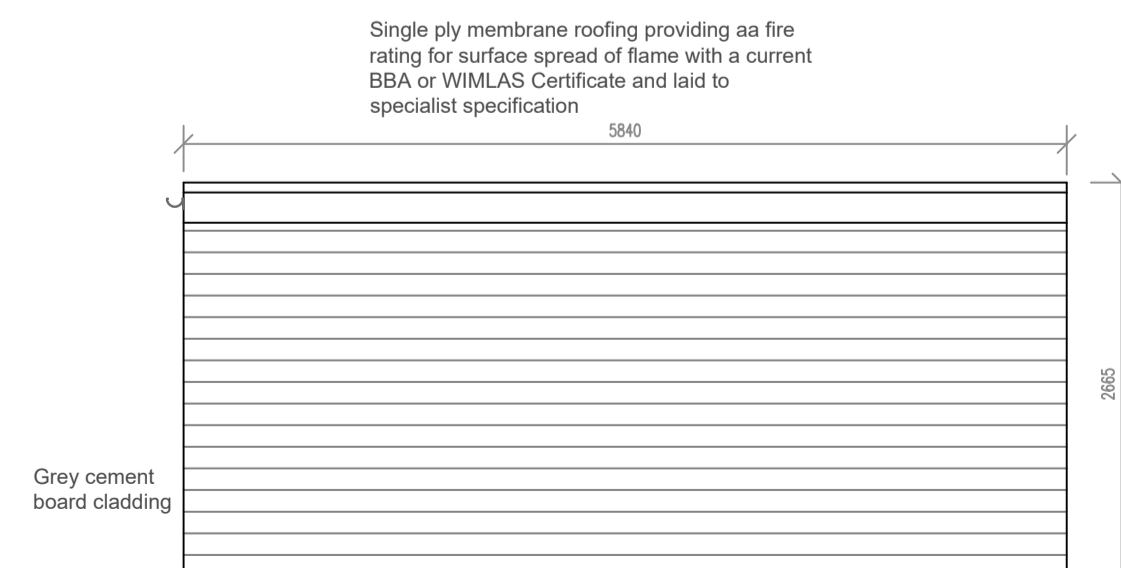

OUTBUILDING
PROPOSED ADJ. SIDE ELEVATION
(scale 1:50)

16 MARKHAMS,
STANFORD LE HOPE,
ESSEX,
SS17

LOFT CONVERSION & OUTBUILDING

SCALE AS SHOWN DWG NO SRV100.24 PAGE 03 REV A

DRAWN K. MILLER DATE MARCH-2024

THESE DRAWINGS ARE PRODUCED TO OBTAIN PLANNING AND BUILDING REGULATIONS APPROVAL ONLY AND COPYRIGHT OF THE DESIGNER, ALL DIMENSION TO BE CHECKED ON SITE.