


Crown Copyright All Rights Reserved Licence Number 0100031673

**LOCATION PLAN**  
scale 1:1250

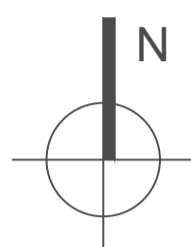


**PROPOSED SITE PLAN**  
scale 1:200

ADDRESS  
16 MARKHAMS,  
STANFORD LE HOPE,  
ESSEX,  
SS17

PROJECT  
LOFT CONVERSION & OUTBUILDING

SCALE	AS SHOWN	DWG NO	SRV100.24 0015	PAGE	04	REV	A
-------	----------	--------	-------------------	------	----	-----	---

DRAWN	K. MILLER	DATE	MARCH-2024
-------	-----------	------	------------

 

THESE DRAWINGS ARE PRODUCED TO OBTAIN PLANNING AND BUILDING REGULATIONS APPROVAL ONLY AND COPYWRITE OF THE DESIGNER, ALL DIMENSION TO BE CHECKED ON SITE.