



**EXISTING FRONT ELEVATION**  
(scale 1:100)

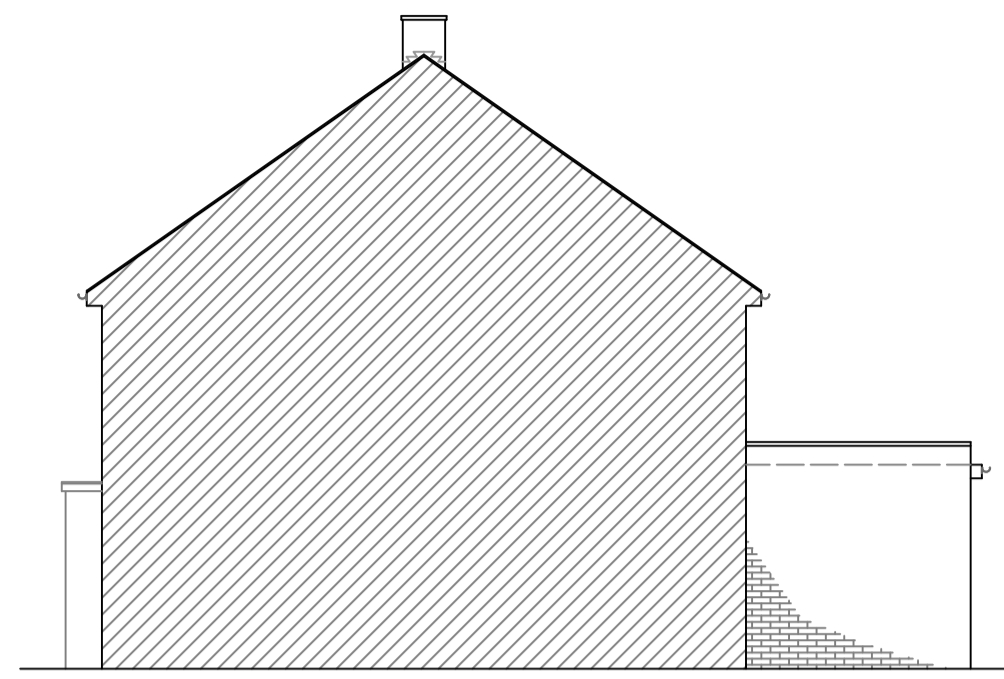

**EXISTING SIDE ELEVATION**  
(scale 1:100)

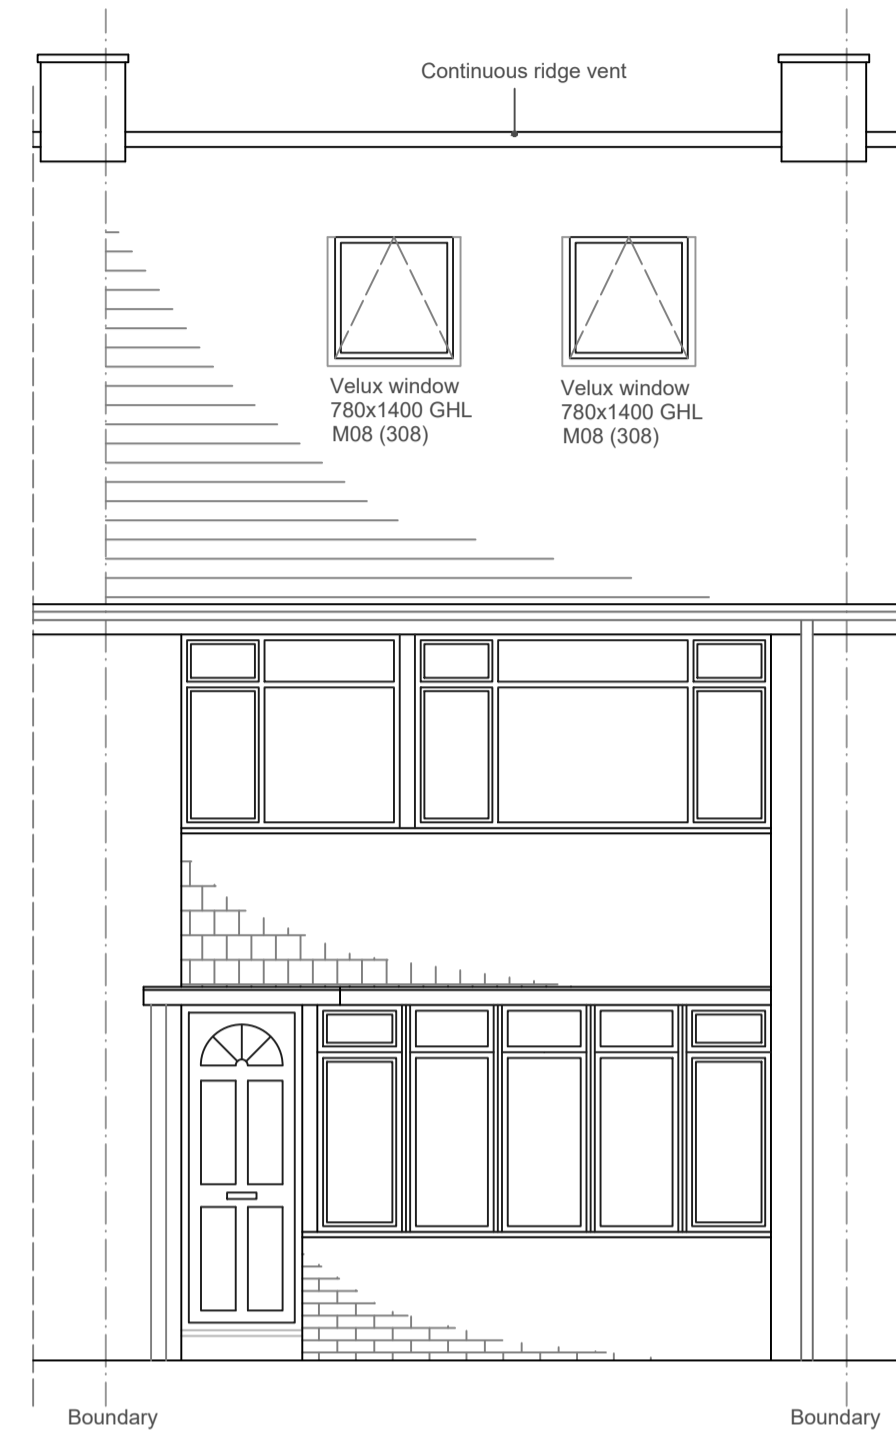


**PROPOSED FRONT ELEVATION**  
(scale 1:50)




**PROPOSED REAR ELEVATION**  
(scale 1:50)




**EXISTING REAR ELEVATION**  
(scale 1:100)

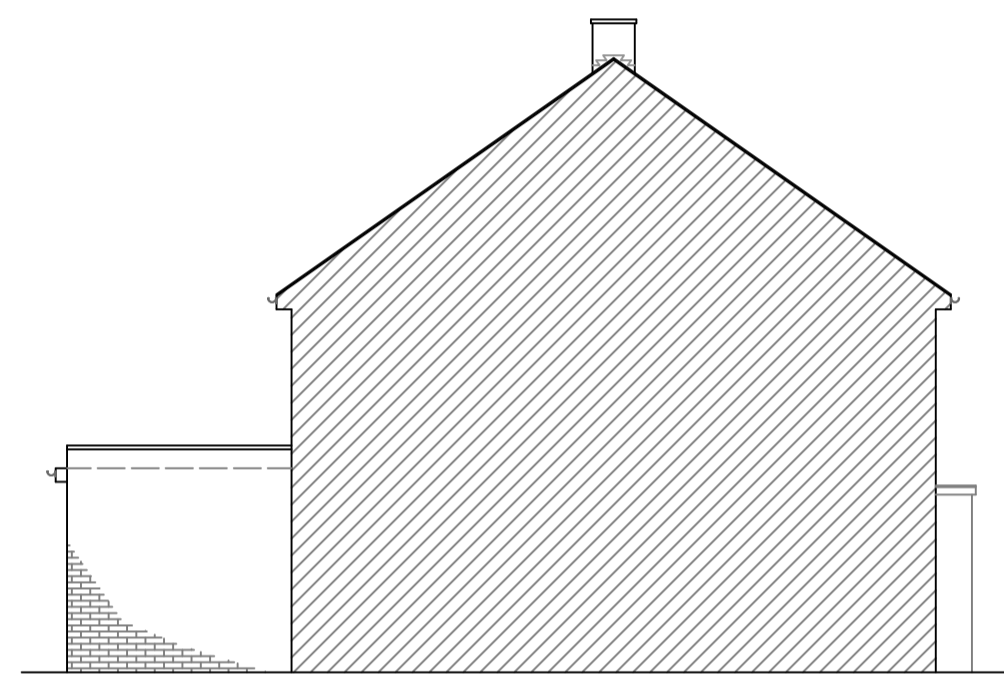

**EXISTING ADJ. SIDE ELEVATION**  
(scale 1:100)

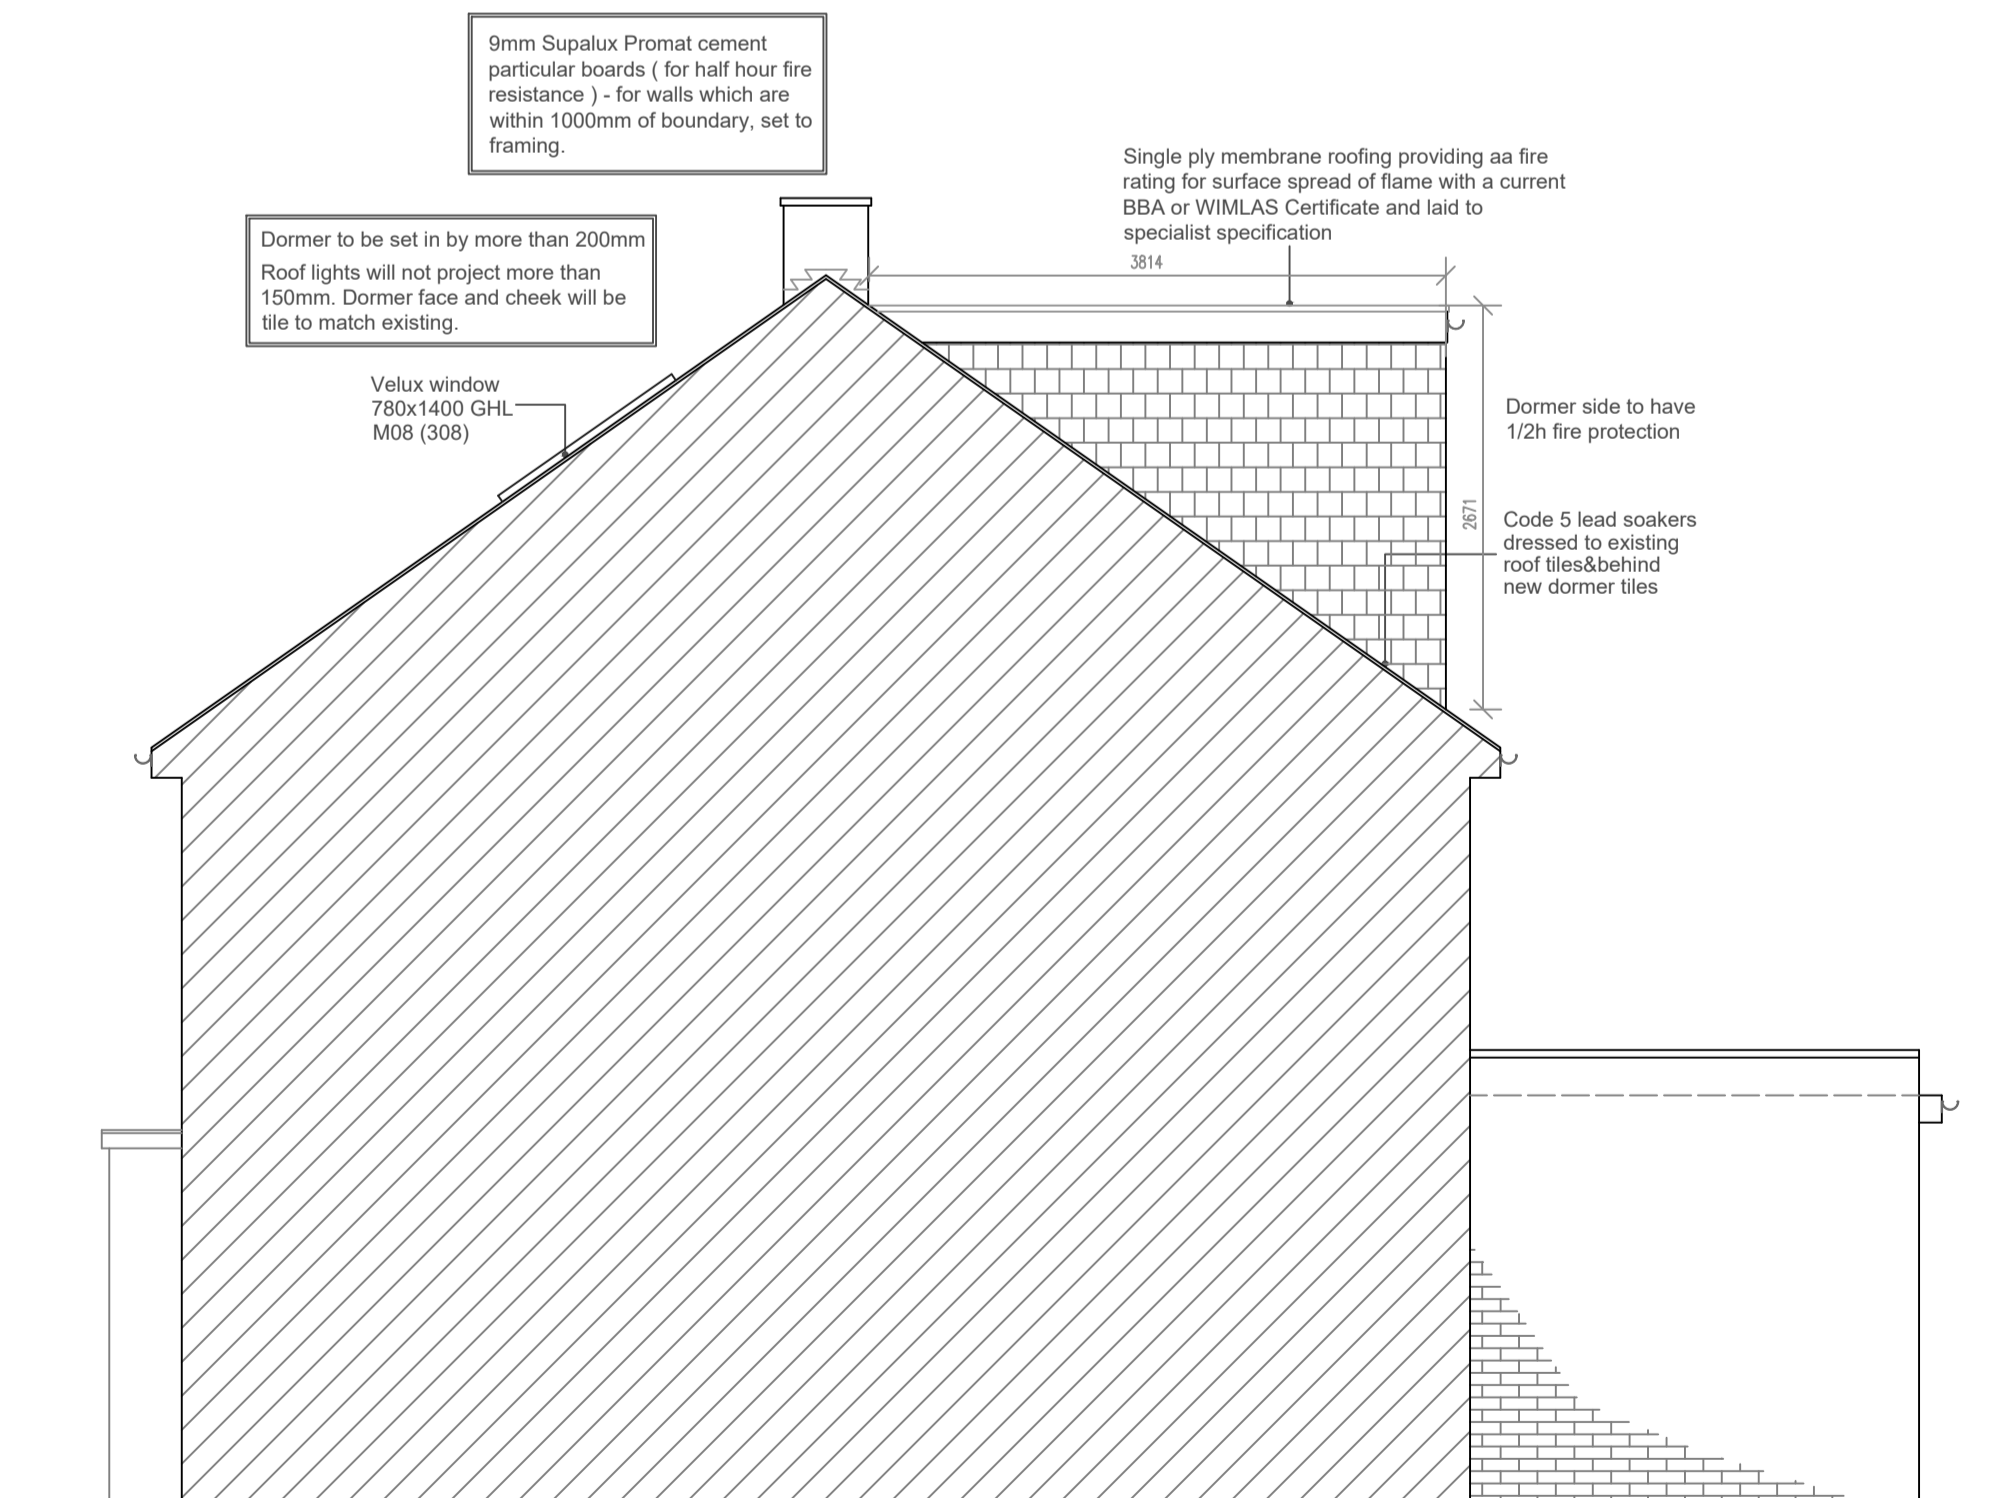

**PROPOSED SIDE ELEVATION**  
(scale 1:50)

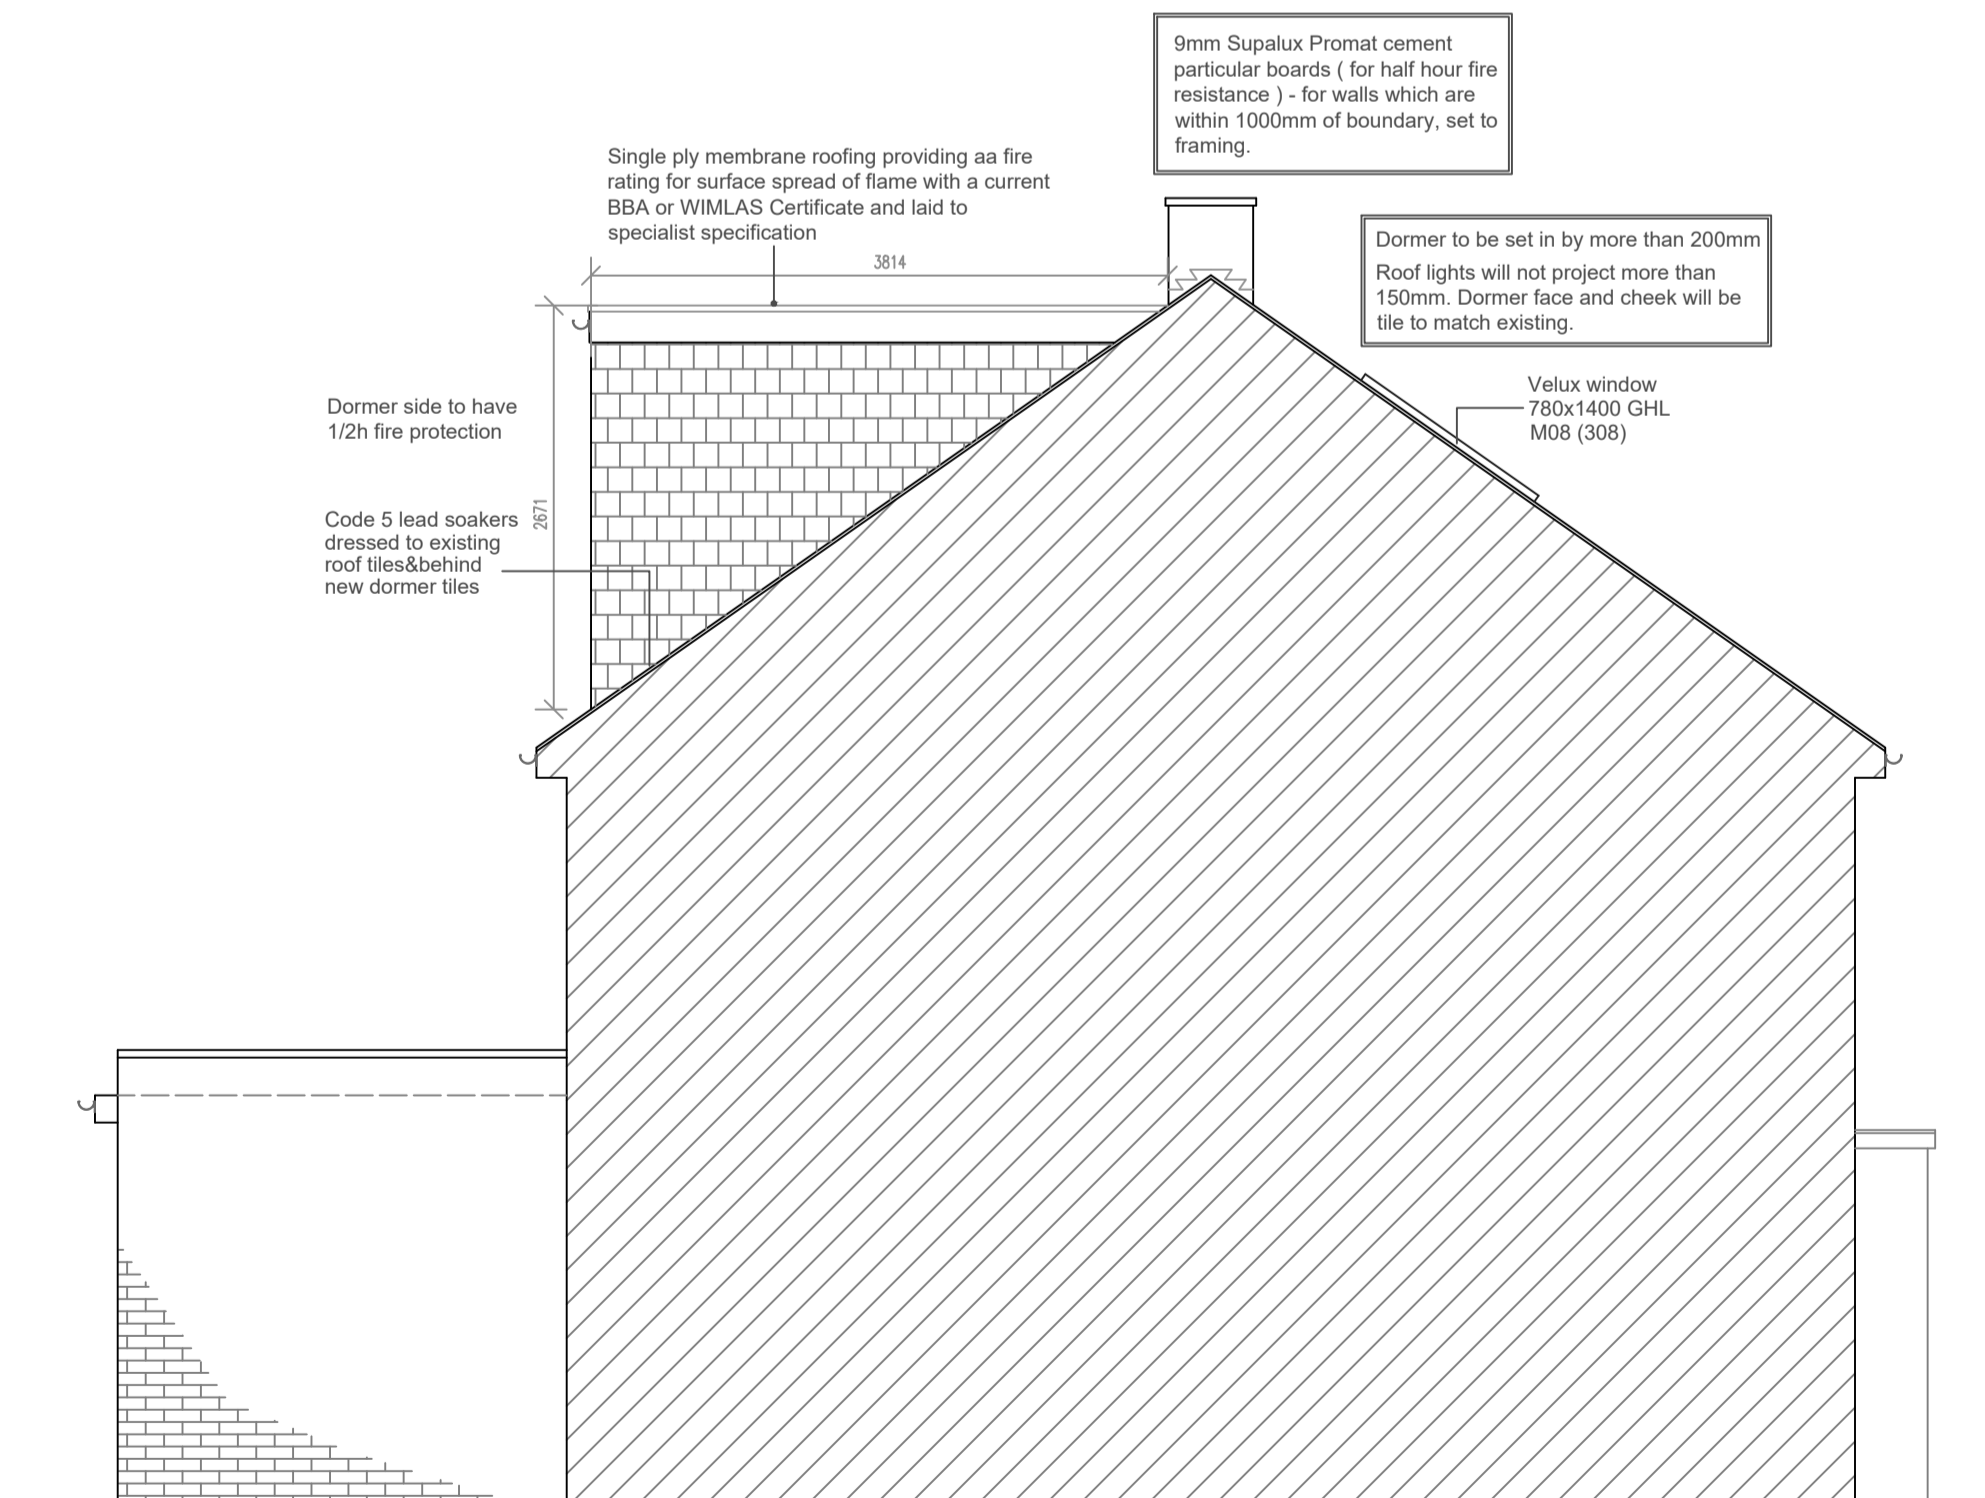

**PROPOSED ADJ. SIDE ELEVATION**  
(scale 1:50)

ADDRESS	16 MARKHAMS, STANFORD LE HOPE, ESSEX, SS17			
PROJECT	LOFT CONVERSION & OUTBUILDING			
SCALE	AS SHOWN	DWG NO	SRV100.24 0015	PAGE 01 REV A
DRAWN	K. MILLER	DATE	MARCH-2024	

THESE DRAWINGS ARE PRODUCED TO OBTAIN PLANNING AND BUILDING REGULATIONS APPROVAL ONLY AND COPYRIGHT OF THE DESIGNER, ALL DIMENSION TO BE CHECKED ON SITE.