



West Elevation Materiality 1:100

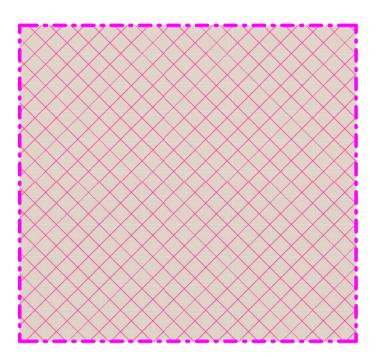


BRICK FINISH 01 - Bag Washed Brick F10/220




Re	2V	Date		Drawn By	Checked By	Rev	Date	Revision Notes
	P1	17.11.21	ISSUE FOR STAGE 3 AND PLANNING	ESB	RH			
	T1	14.04.22	ISSUED FOR TENDER	JF	BH			
	P2	23.09.22	ISSUED FOR PLANNING	ESB	JF			
T	1.1	27.09.22	ISSUED FOR PRE-TENDER	ESB	JF			
	T2	25.11.22	ISSUED FOR TENDER	ESB	JF			
	201	13.10.23	EXTERNAL OPENING ADDED. JULIET BALCONY REMOVED.	ESB	JF			
			ISSUED FOR CONSTRUCTION					

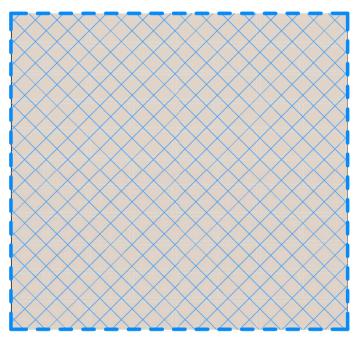

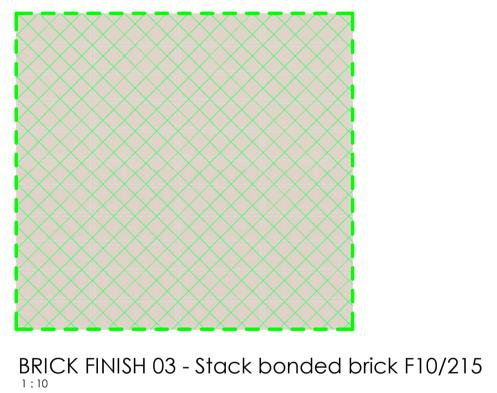


BRICK FINISH 02 - Brick with raked back mortar F10/215

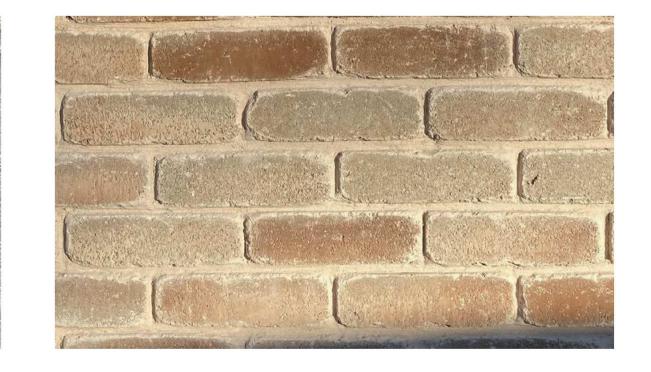



Drawn By	Checked By	Rev	Date	Revision Notes	Drawn By	Checked By	Drawii
						-	
							Job Ti
						-	Drawii
							_

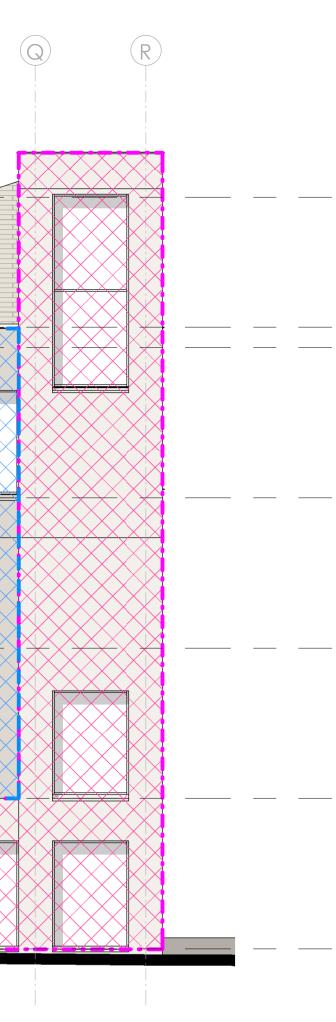

Drawing Status:	ONSTRUC	TION	Suitability:	Drawing No: 3820-FBA-XX-XX-DR-A-21_70			
Drawing Title:	JLTURE HOUSE EST ELEVATION N	ATERIALITY	Job No: 3820	© Drawing & Design Copyright of: FAULKNERBROWNS ARCHITECTS ARCHITECTS ARCHITECTS ARCHITECTS ARCHITECTS			
NOV' 22	scale: As indicated	Drawn By: JF	Checked By: BH	T+44(0)191 247			

Do not scale this drawing Do not derive dimensions from digital media

A1