




2 Existing front elevation
1 : 100

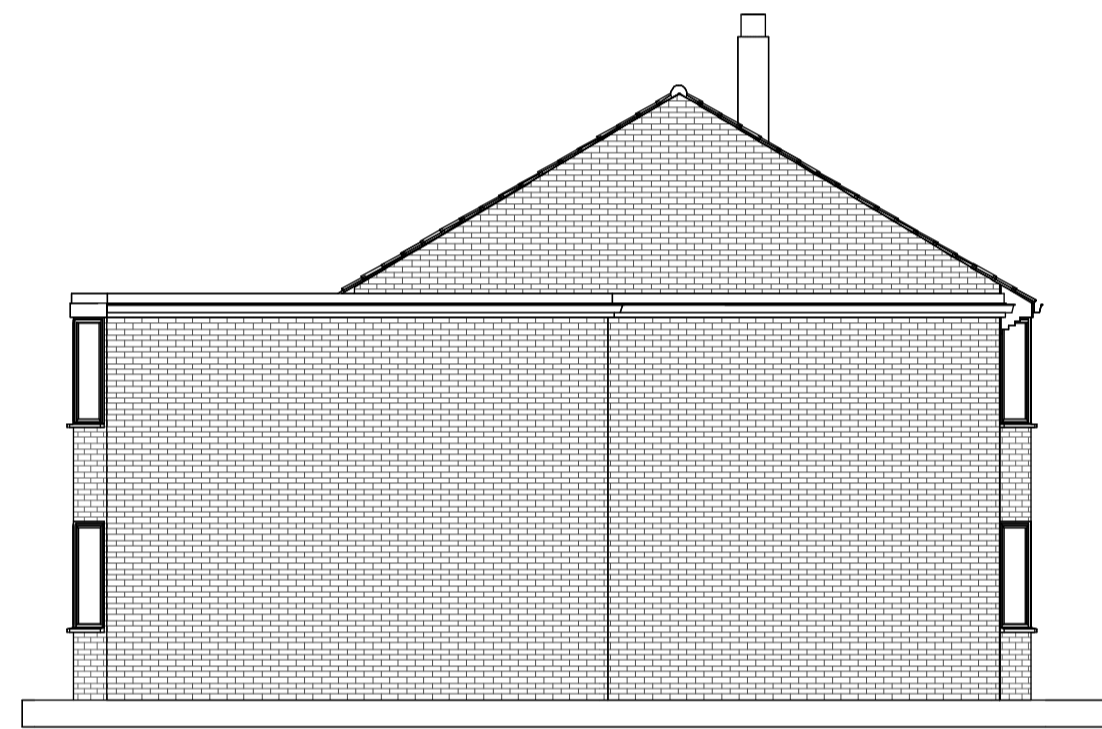

1 Existing rear elevation
1 : 100

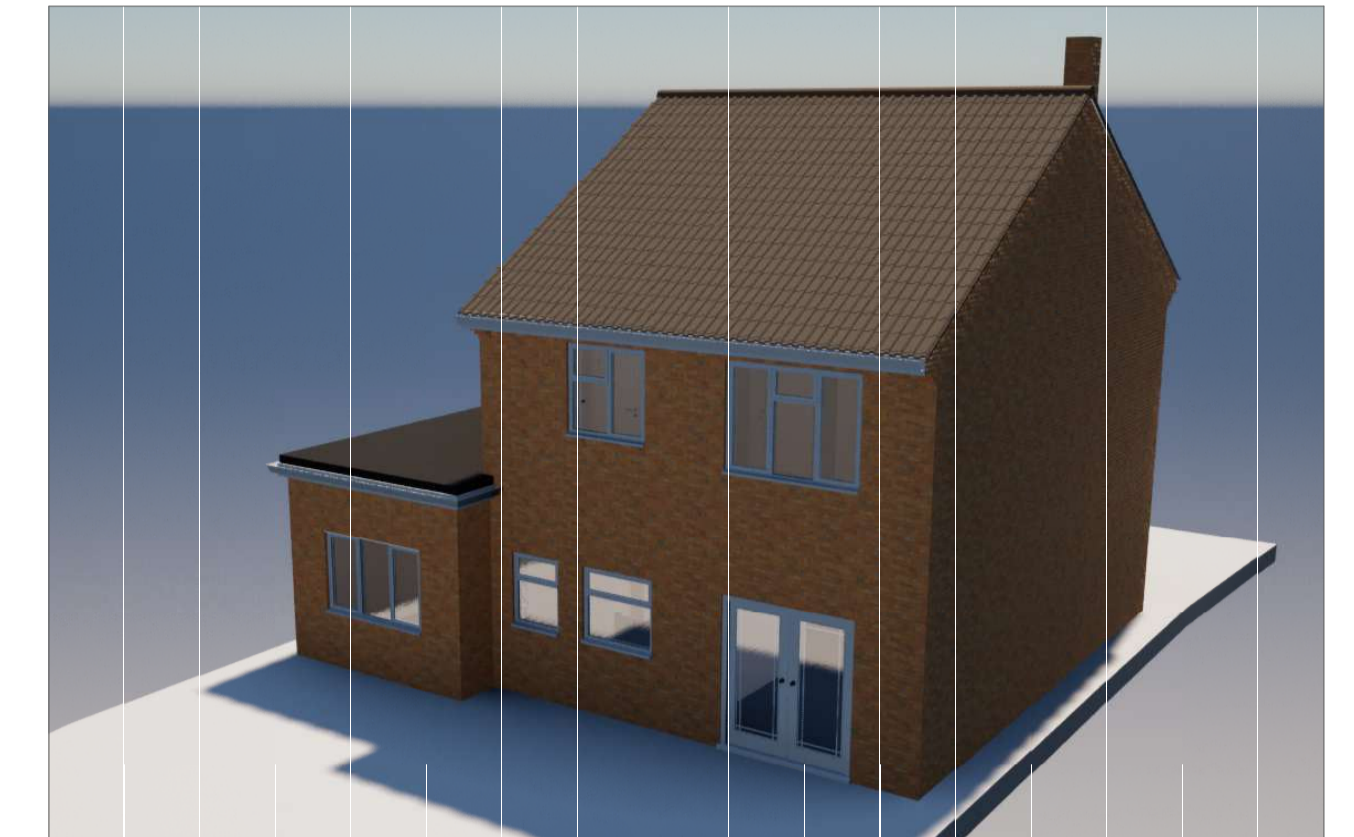


3 Existing left side elevation
1 : 100

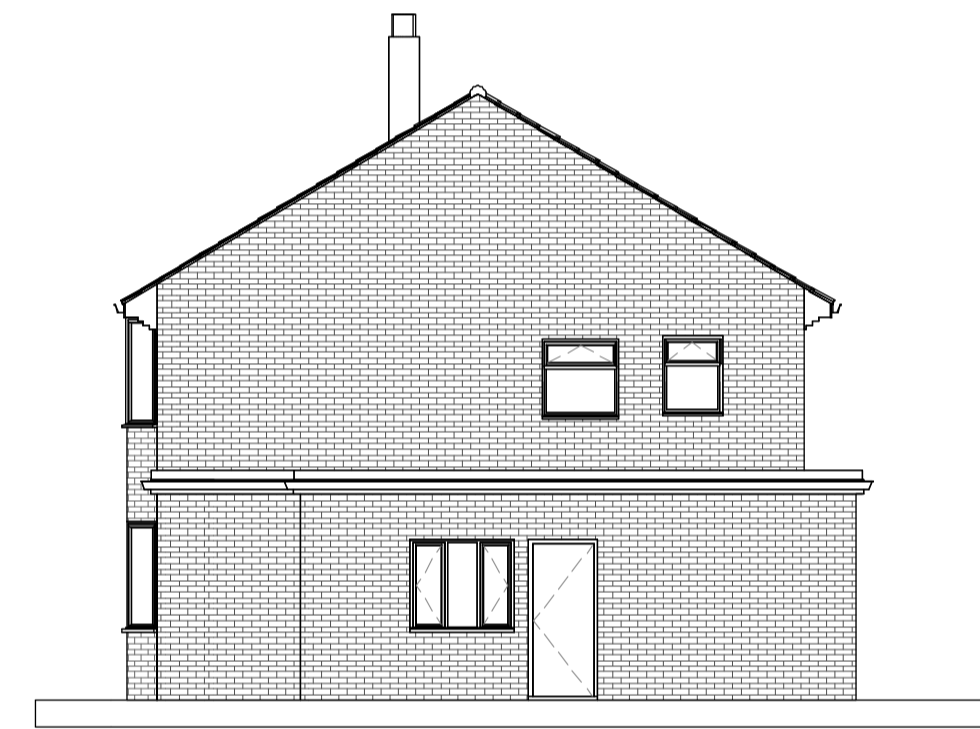


4 Existing right side elevation
1 : 100




5 Section A001
1 : 100

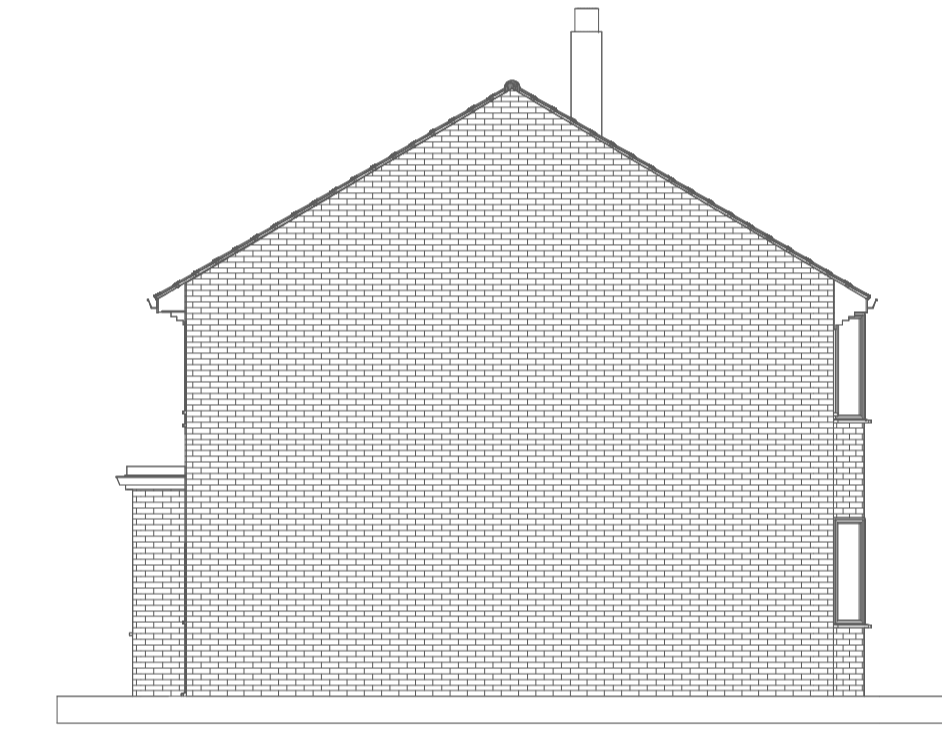


5 Left side elevation from A002
1 : 100

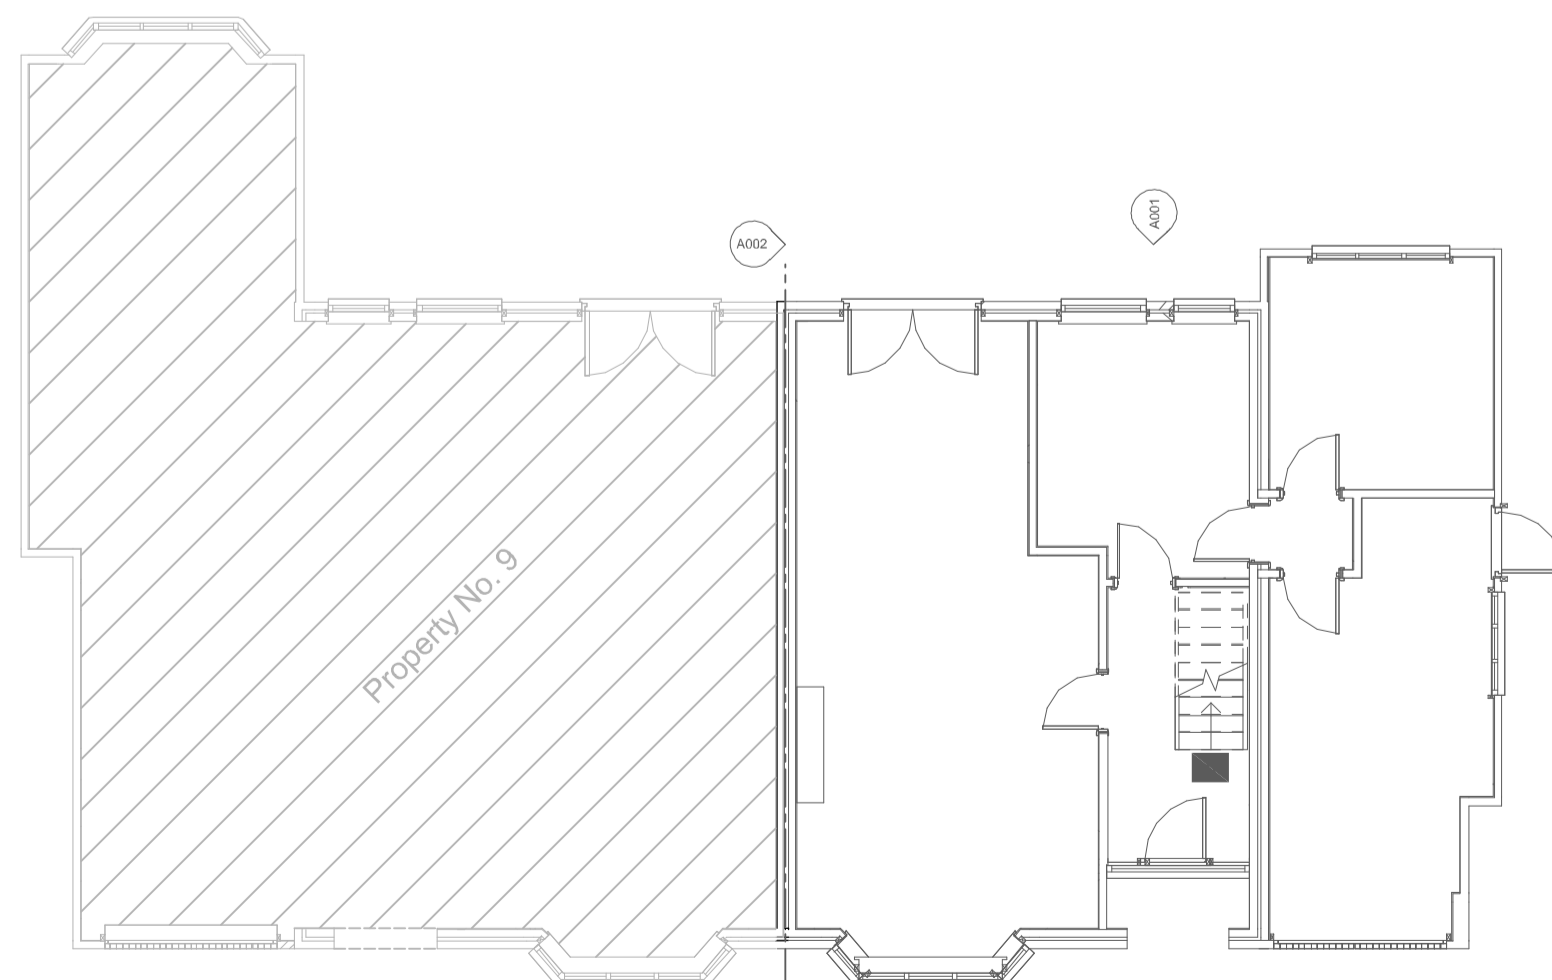

Existing ground floor plan
1 : 100

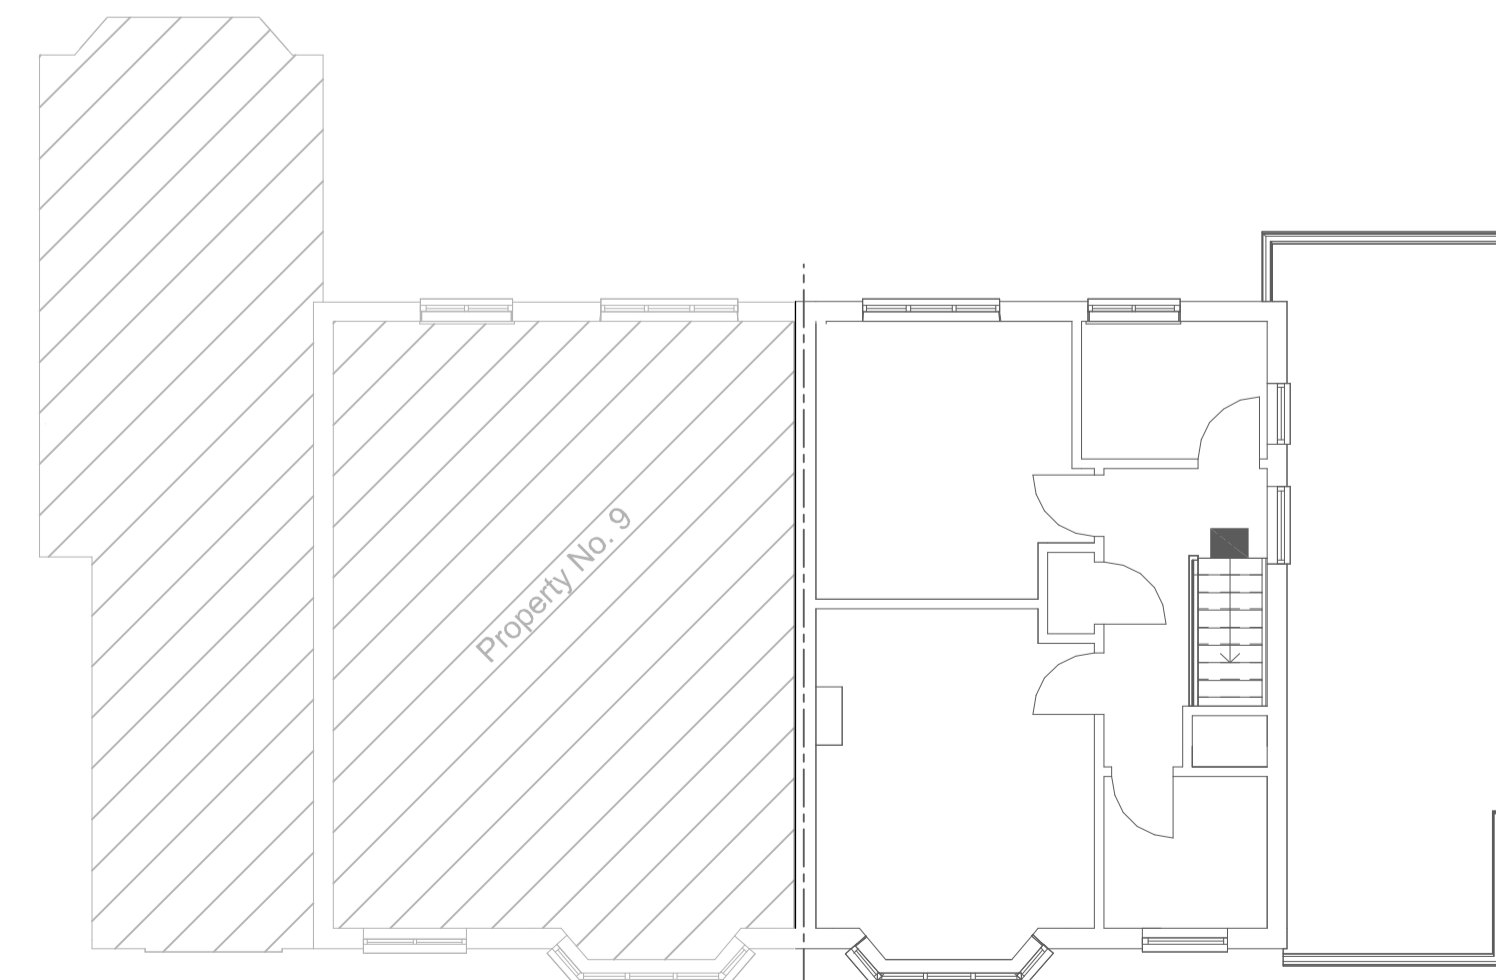

Existing first floor plan
1 : 100

 

Rev	Description	Date



PROJECT
10 Woodlands Drive
Beverley, HU17 8BZ

TITLE
Existing plans and elevations

CLIENT
Mr S Davison

DRAWN BY	CHECKED BY	DATE
R Blanchard		22/11/2023
SCALE (B3)	PROJECT NUMBER	
1:100	CP 001	
DRAWING NUMBER	REV	
22/11/23/002/1		