




1 Proposed front elevation
1 : 100

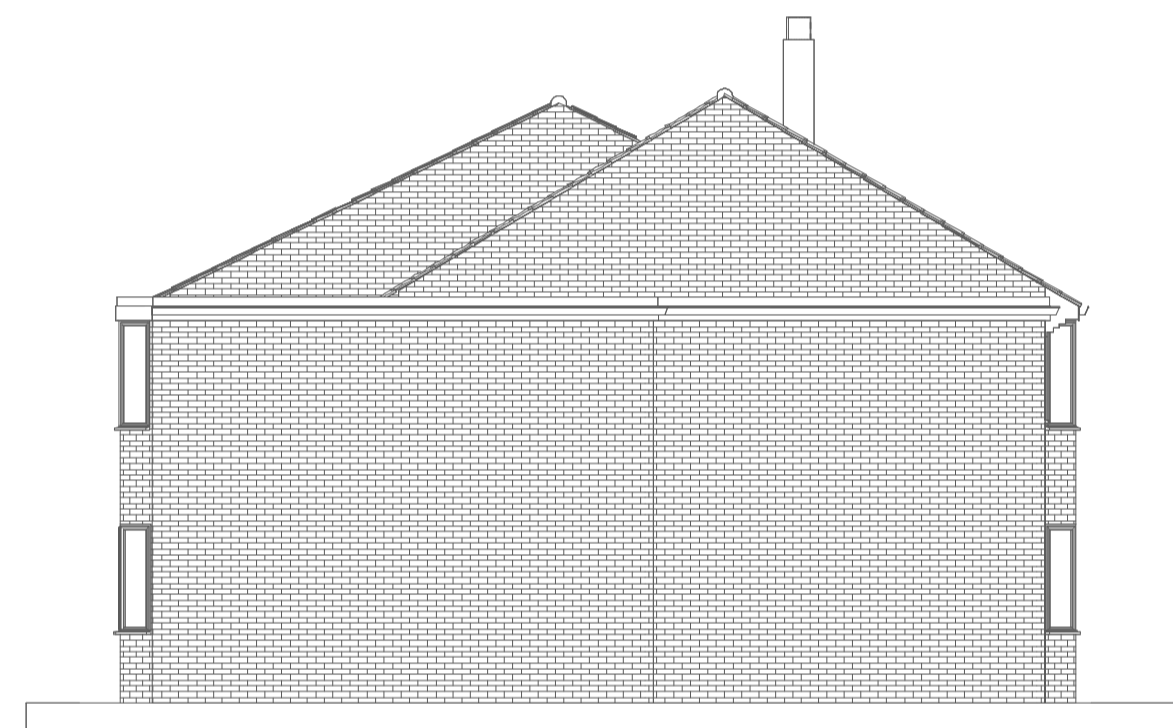


2 Proposed rear elevation
1 : 100

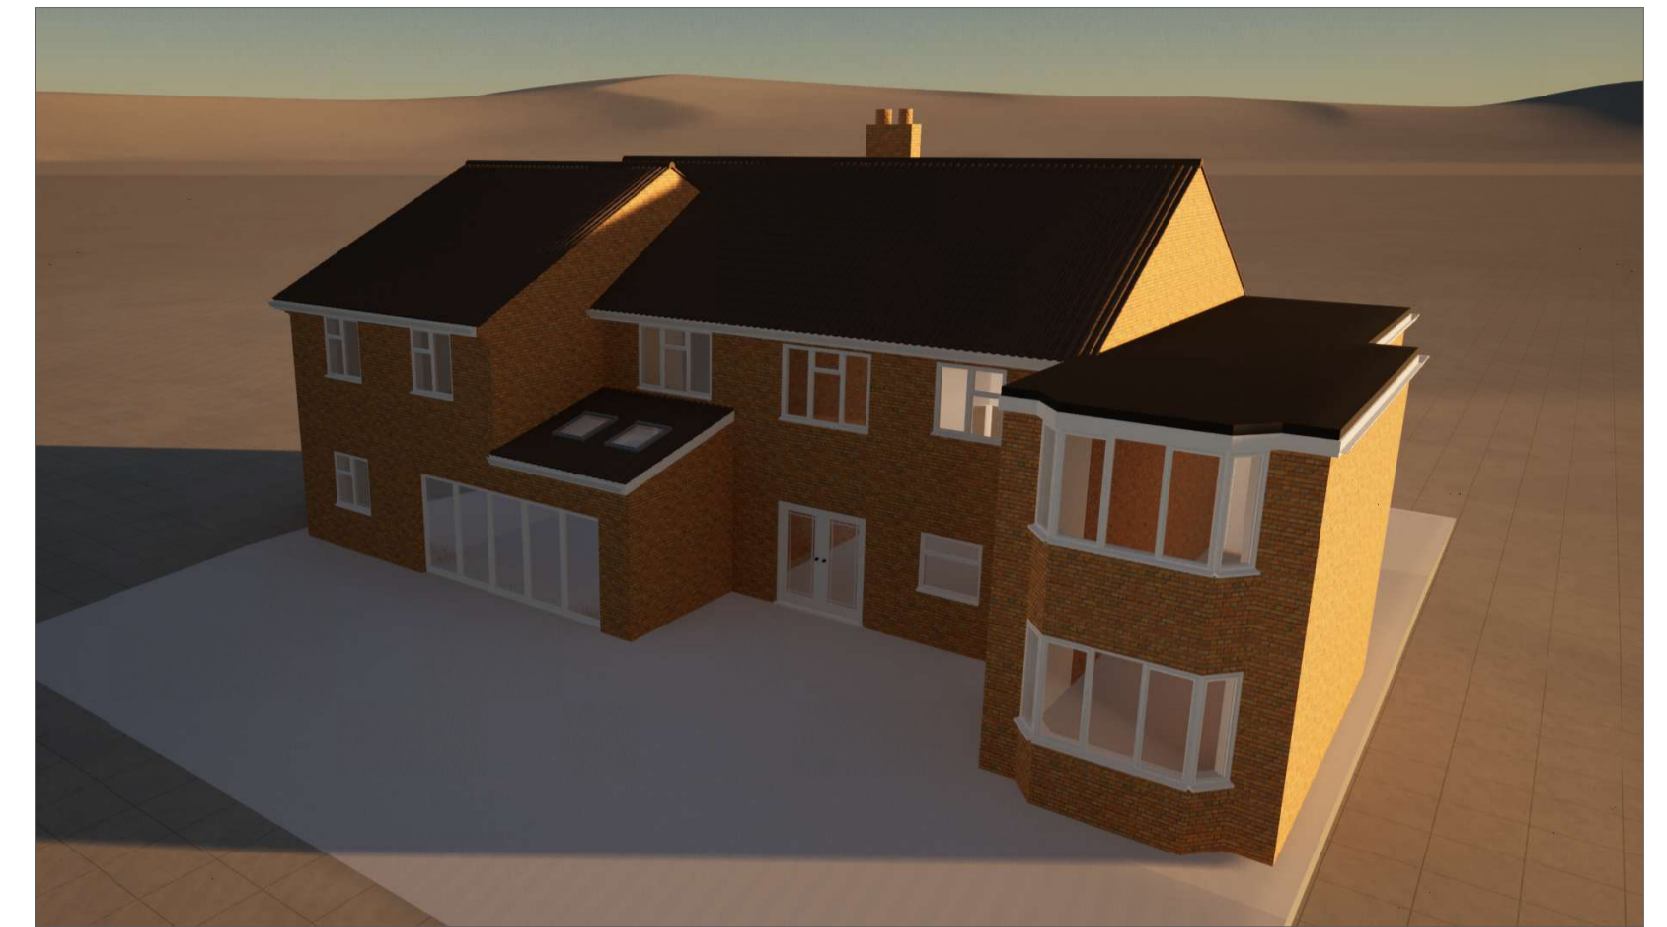


3 Proposed left side elevation
1 : 100

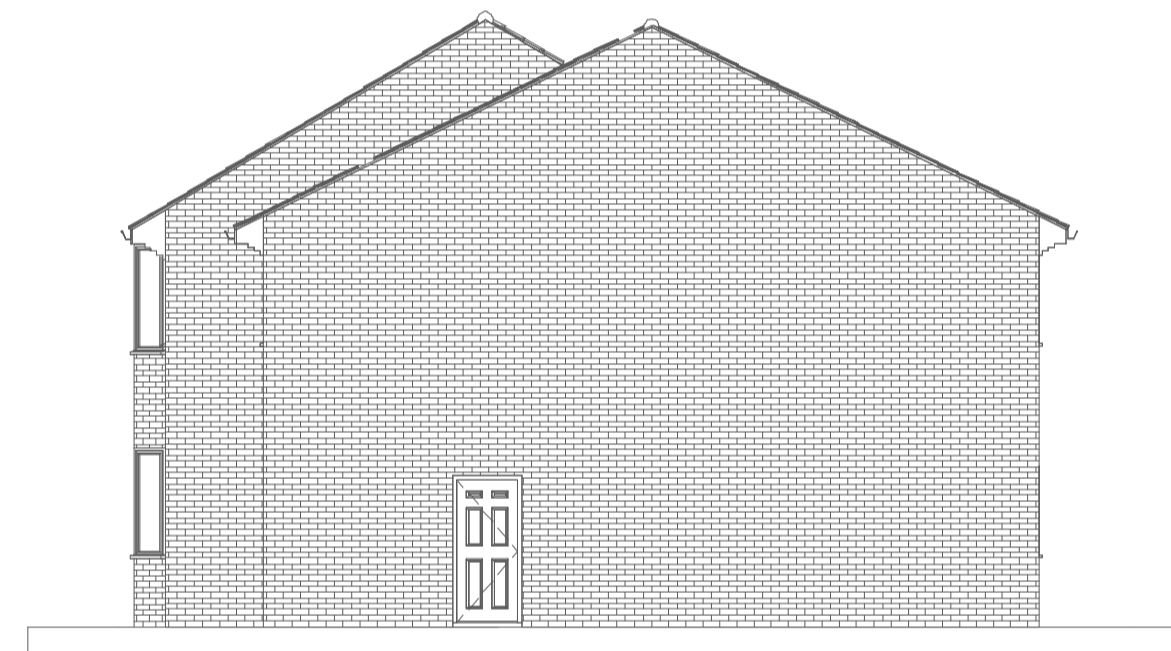


4 Proposed right side elevation
1 : 100

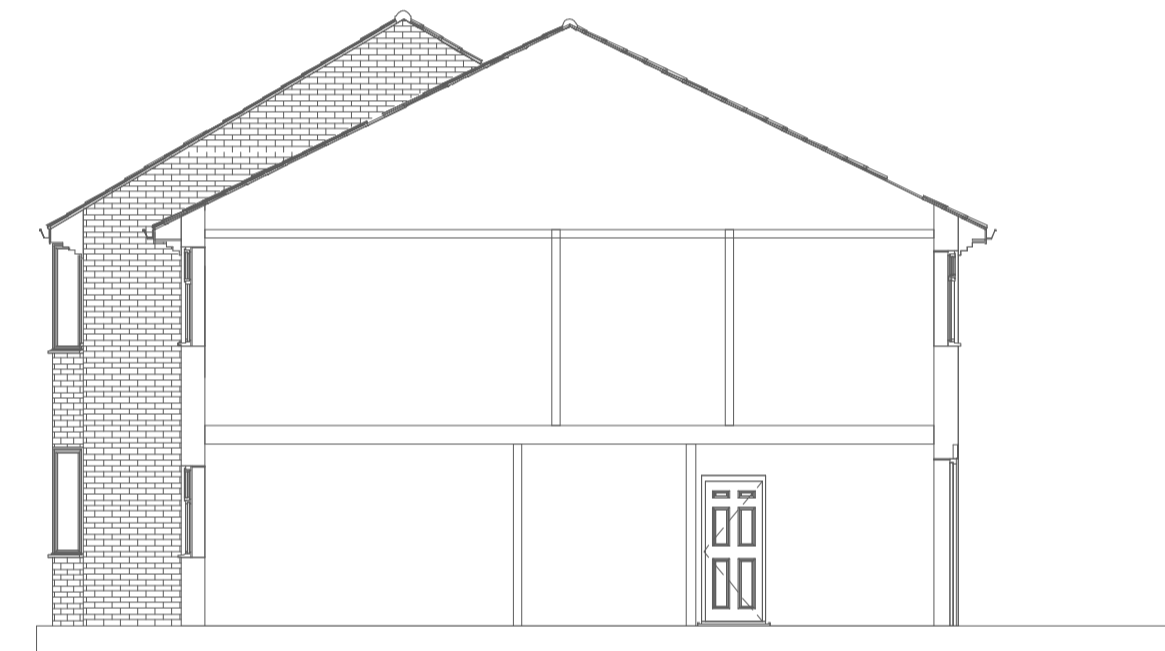


5 Section A001.1
1 : 100

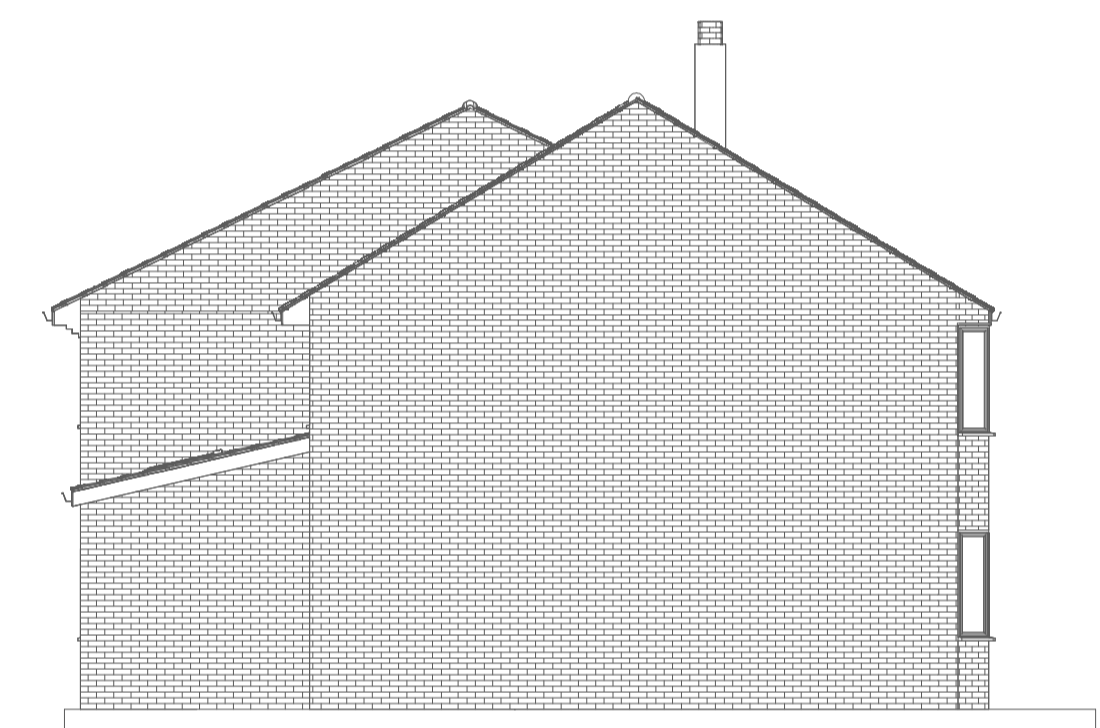

5 Left side elevation from A002
1 : 100

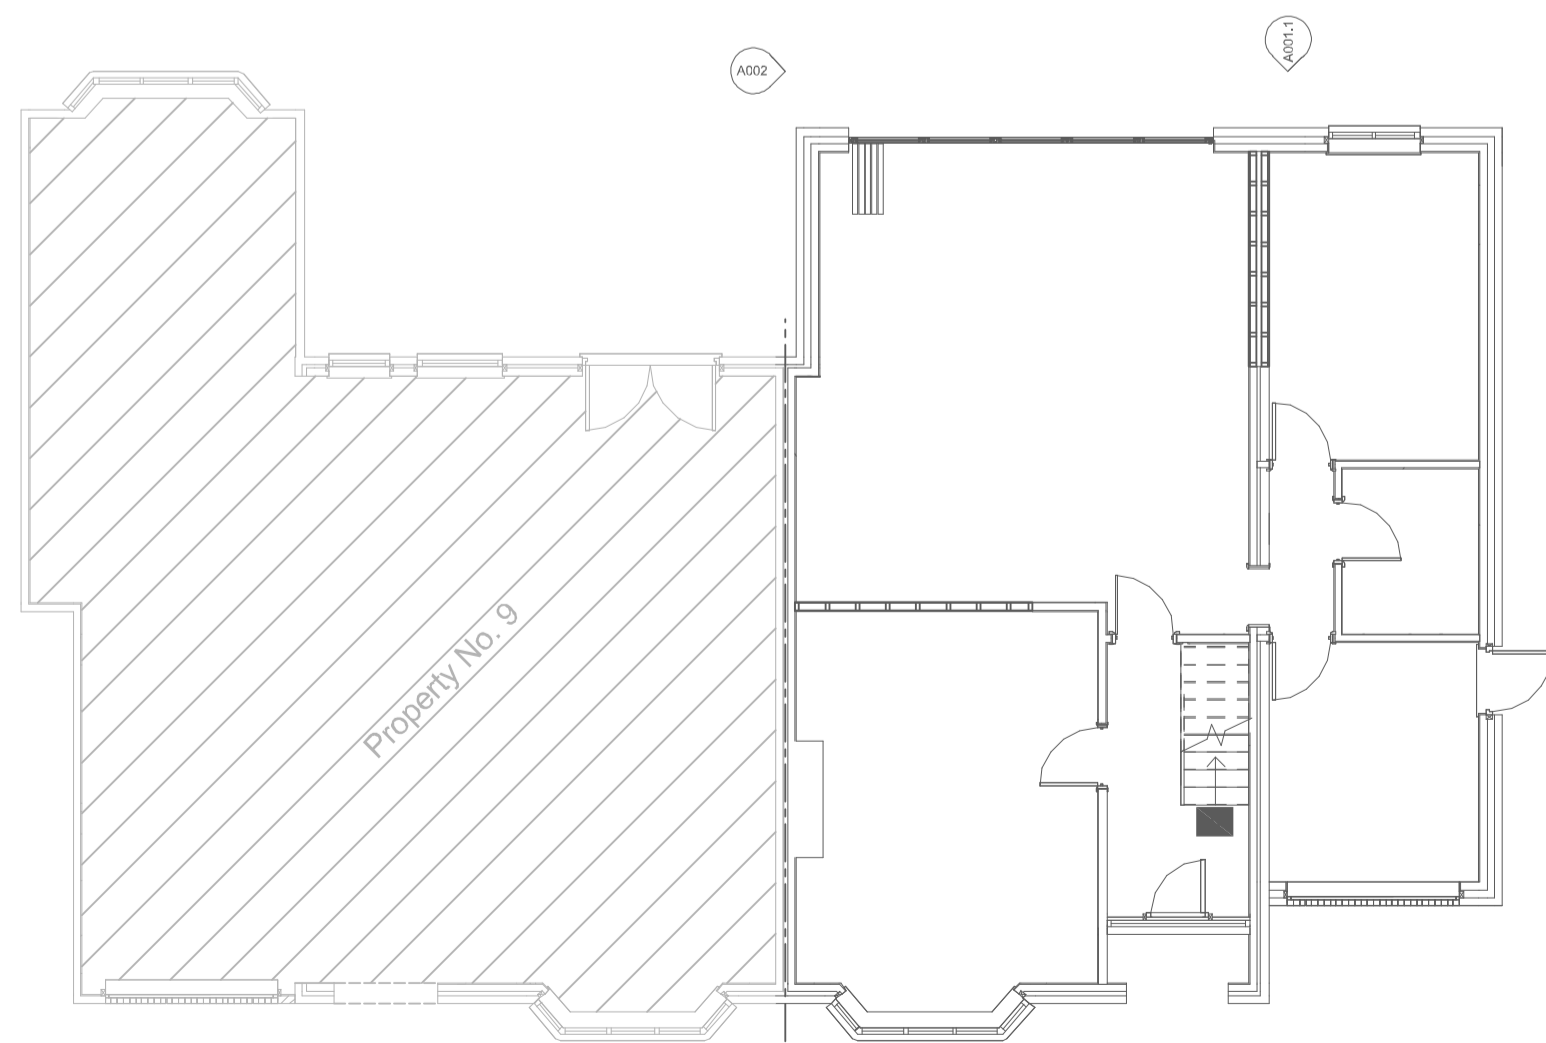

Proposed ground floor plan
1 : 100

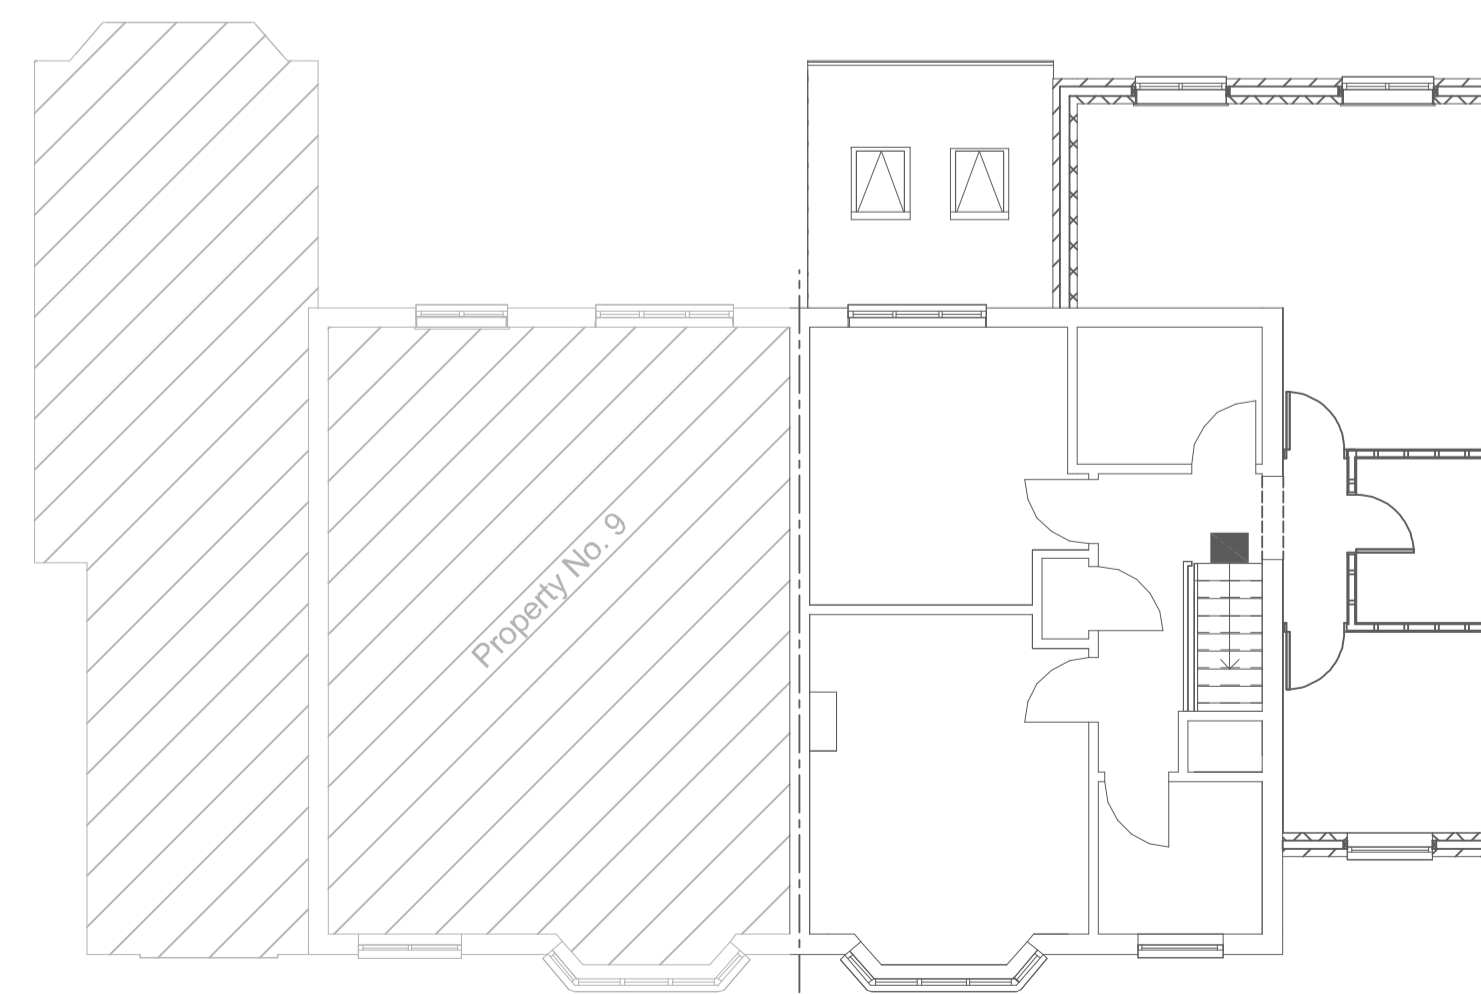

Proposed first floor plan
1 : 100



Rev	Description	Date



PROJECT
10 Woodlands Drive
Beverly, HU17 8BZ

TITLE
Proposed plans and
elevations

CLIENT
Mr S Davison

DRAWN BY	CHECKED BY	DATE
R Blanchard	--	22/11/2023
SCALE (if A3)	PROJECT NUMBER	REV
1:100	CP 001	
DRAWING NUMBER		
22/11/23/002/2		