

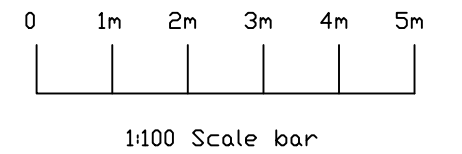


Front Elevation

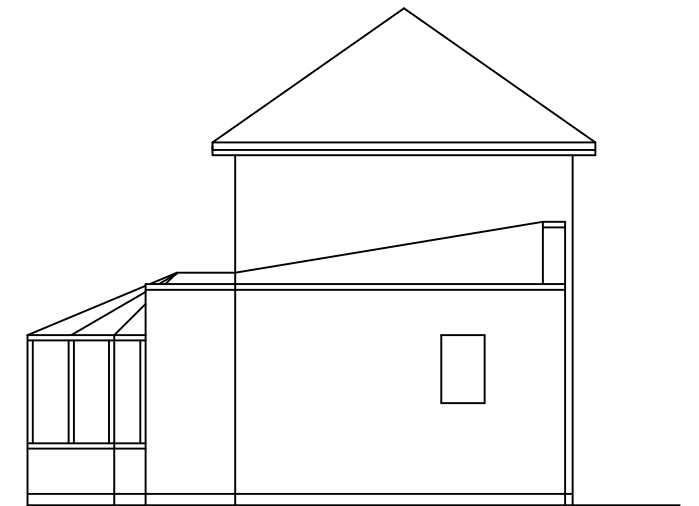

Rear Elevation

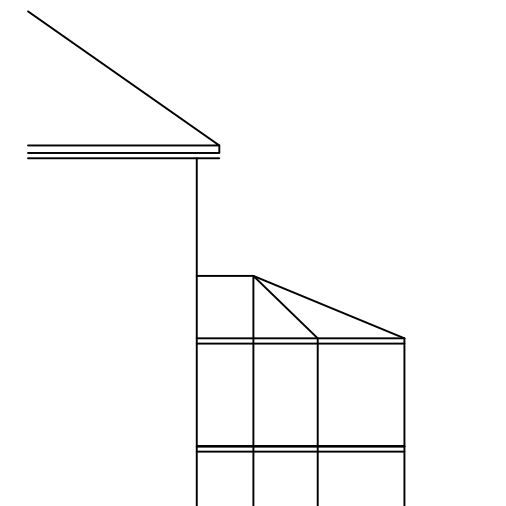

Client Mrs J Galloway	
Location <i>2 Church Gate Sutton Rd Cookham SL6 9SP</i>	
Drawing Title <i>Existing Elevations</i>	
Drawing Number 4231	Revision Suffix
Scale 1:100	Date 1/3/24
Goodhew Design & Build <i>The Design and Build Solution</i> Sheephouse Cottage Sheephouse Road Maidenhead Berks SL6 8HB Tel/Office Mob 07729 396123 Website: http://goodhewdesignandbuild.co.uk Email: collingoodhew@sky.com	