




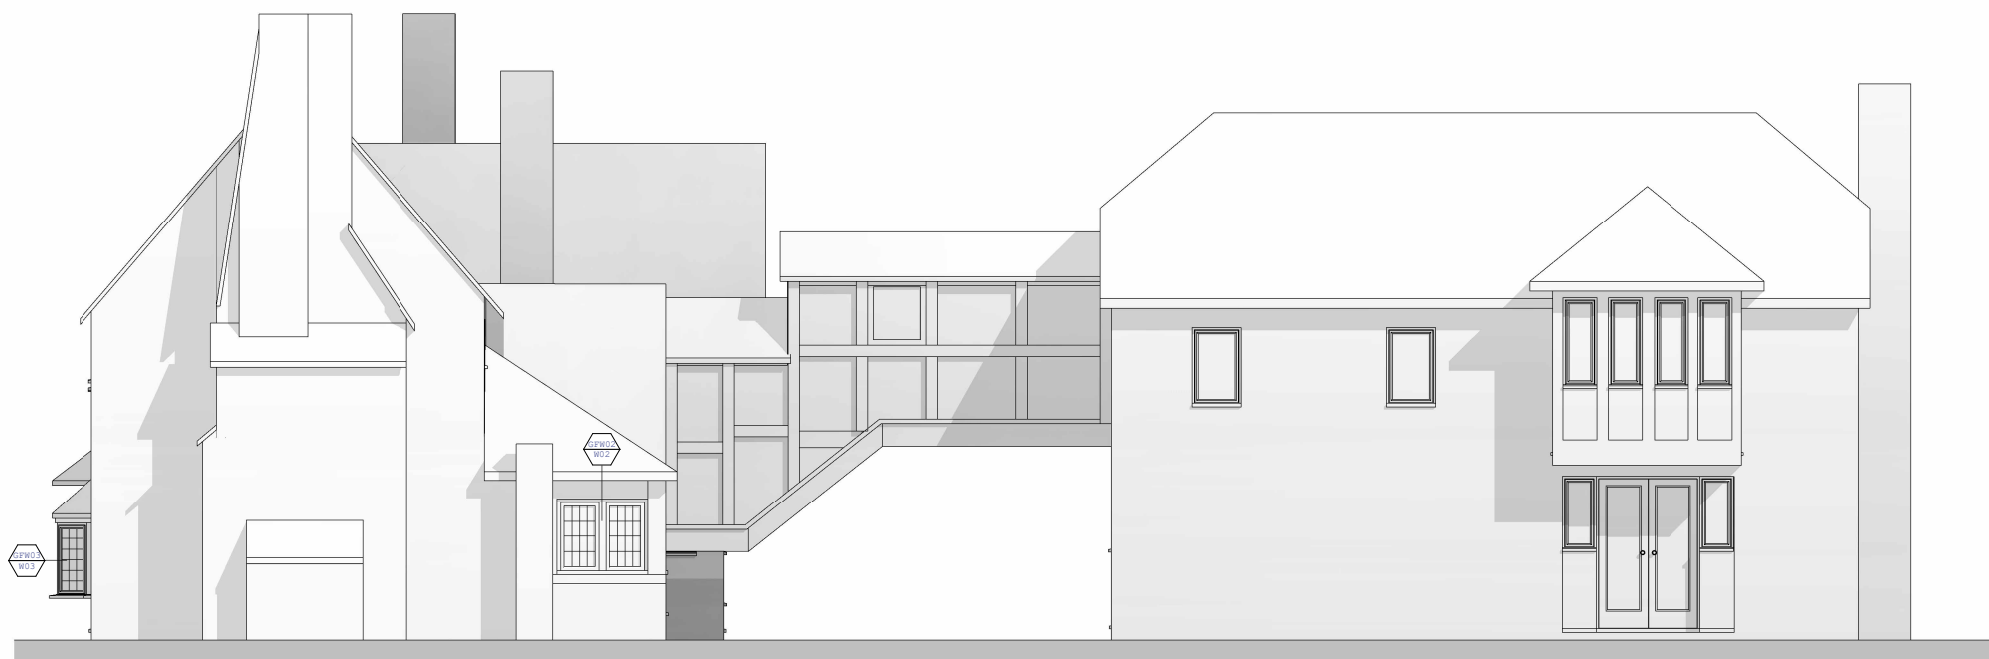

North Elevation



East Elevation

1 : 100 2m 4m 6m 8m 10m

	Project: Whitfield Farmhouse, Hungerford Lane, Shurlock Row, RG10 0NY Drawing: North & East Elevation		 RIBA Chartered Practice
	Collaborating with: Linda Behan	Date: Mar 24	
Job: 997 Drawing: 05-00 Revision: A	Drawn By: JB	Checked By: EM	Colony Architects Ltd. The Wine Store, Brewery Court, Theale, Reading, RG7 5AJ +44 (0)118 380 0328 hello@colonyarchitects.com colonyarchitects.com