





FRONT ELEVATION

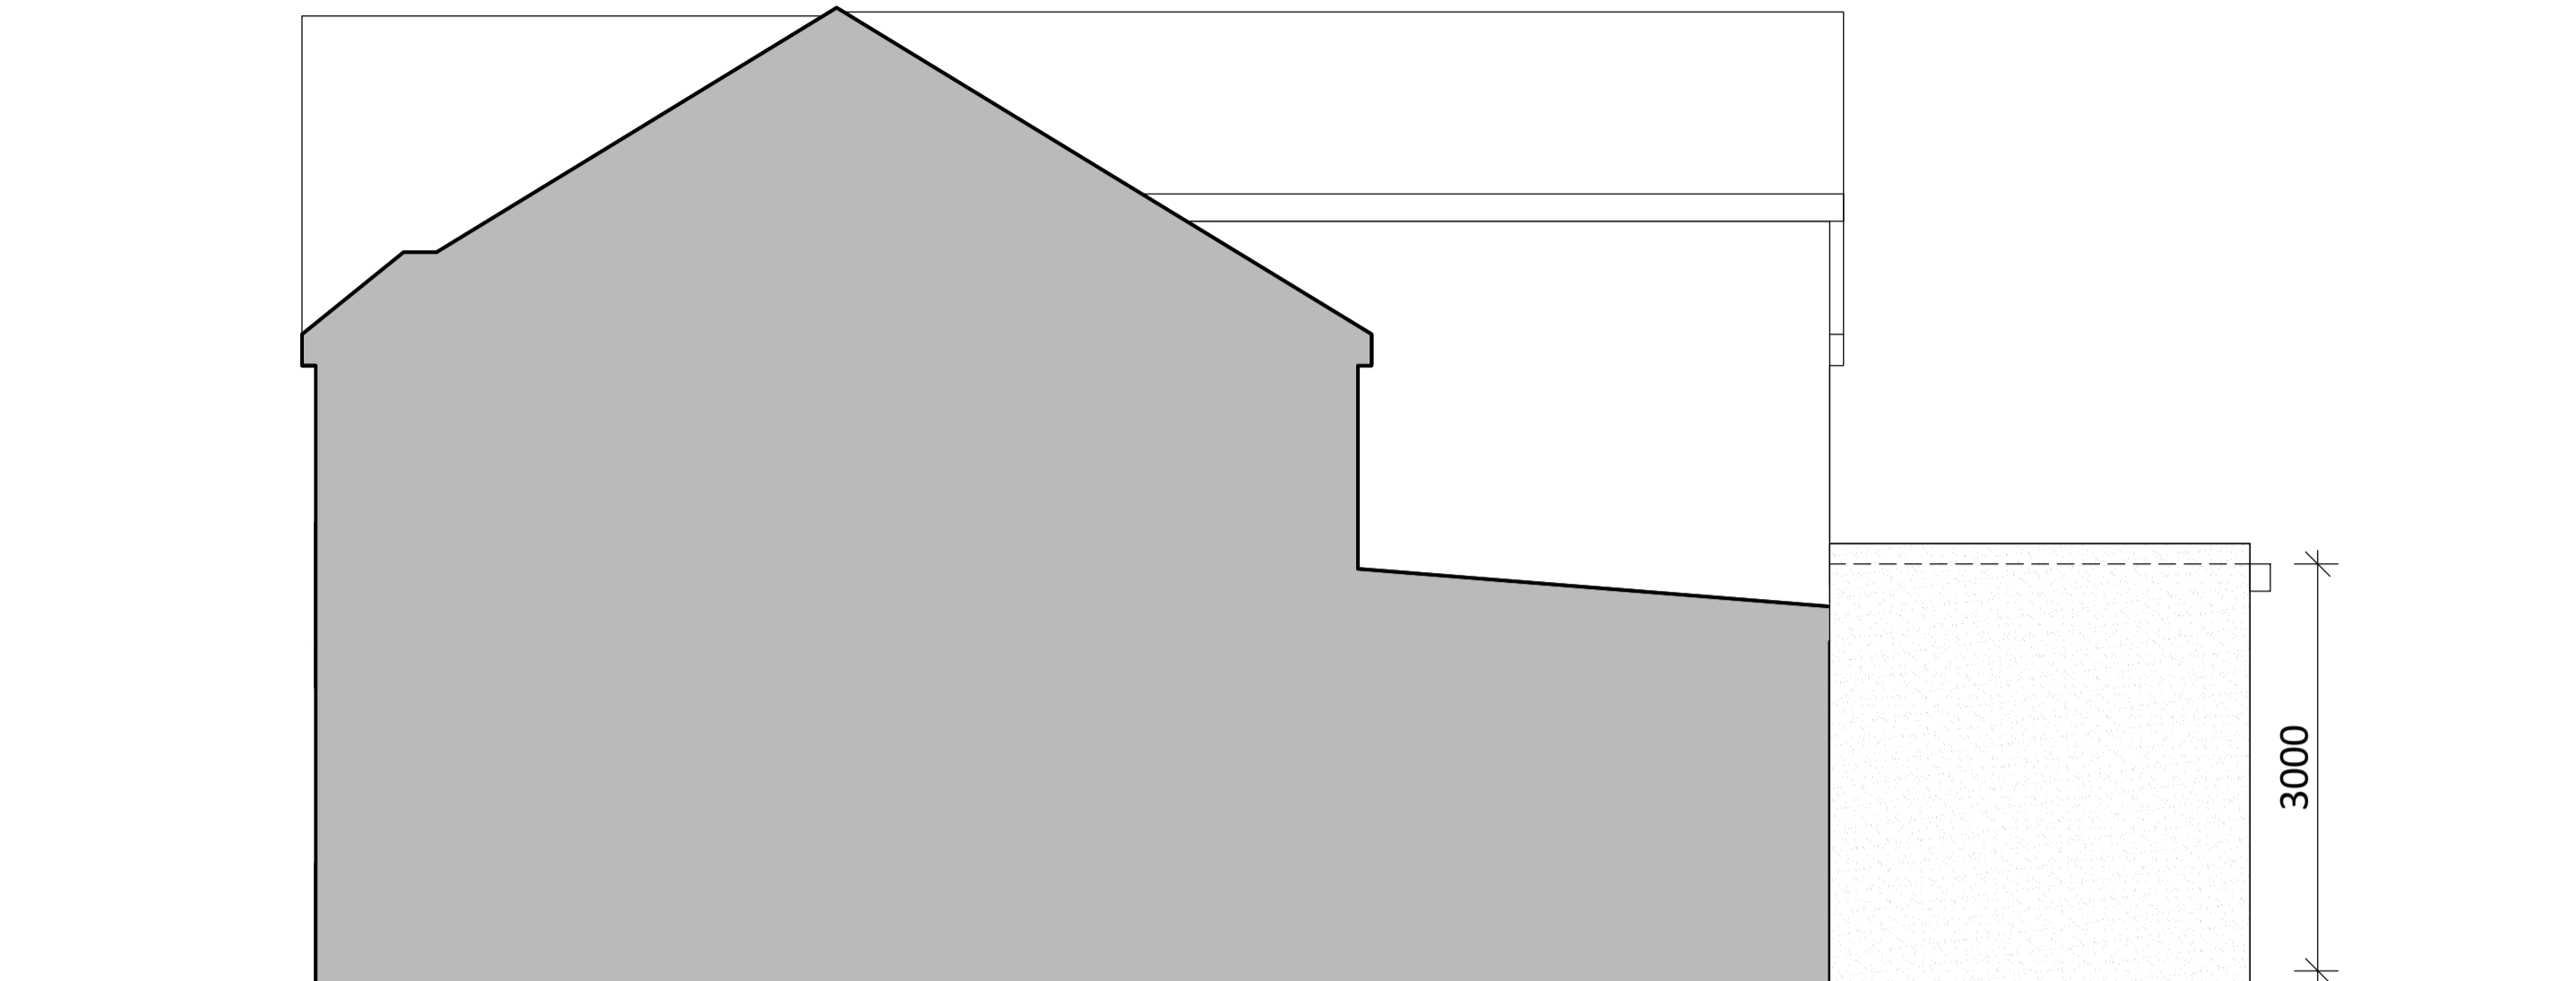

SECTION




REAR ELEVATION

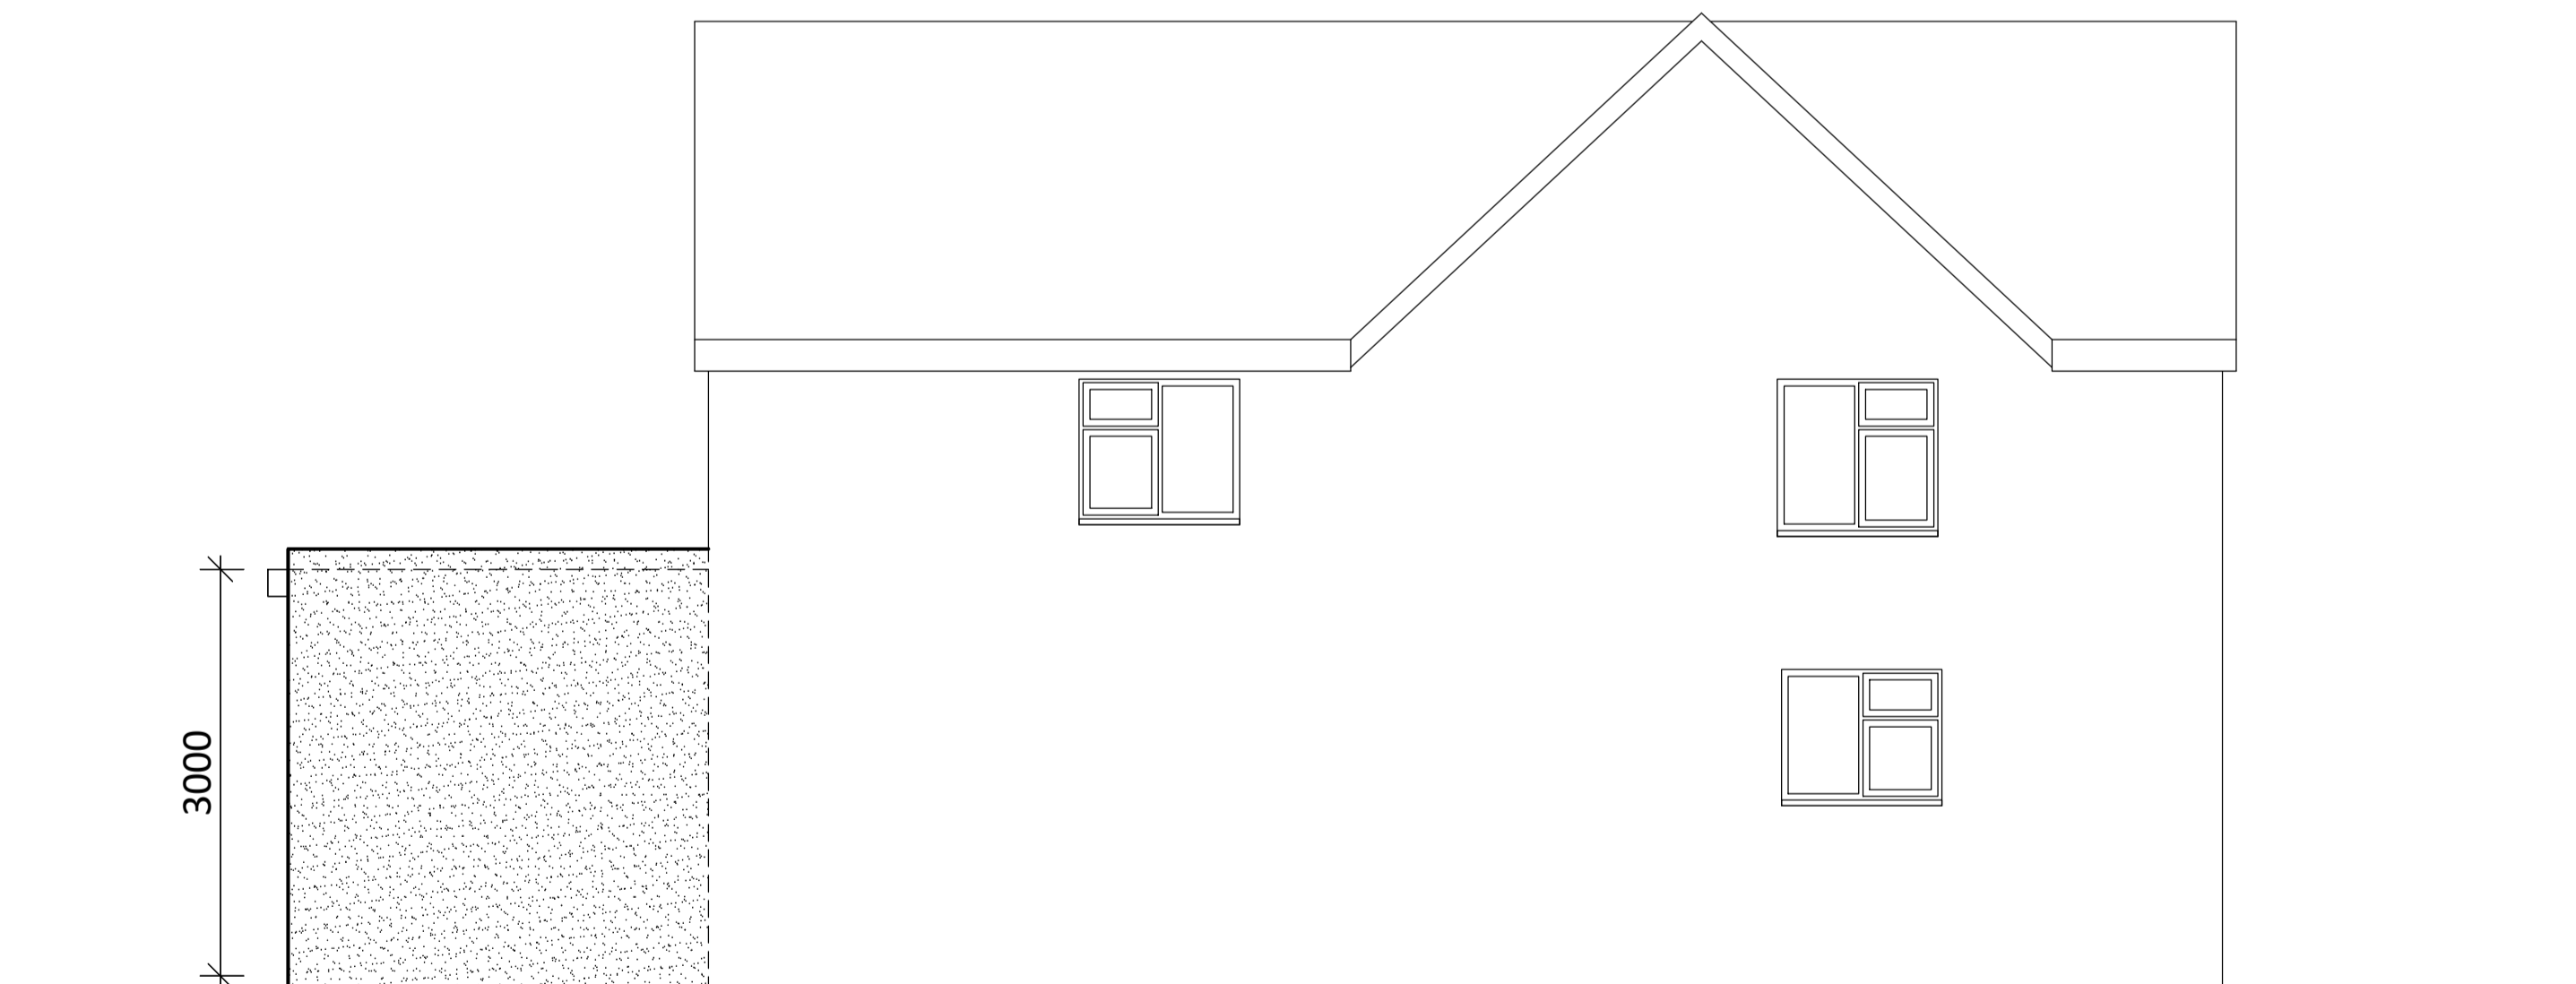

SIDE ELEVATION

**NOTE:**  
ALL PROPOSED MATERIALS  
TO MATCH EXISTING

 

|             |   |                   |
|-------------|---|-------------------|
| PROJECT     | 7 BEDFORD LN, SUNNINGDALE, ASCOT, SL5 0NN |                   |
| DESCRIPTION | PROPOSED DRAWINGS                         |                   |
| SCALE       | A1@1:50                                   | DATE 30.01.2024   |
| DWG NO.     | 240128-DWG-008                            |                   |
| REV         | C   | NOTE FOR PLANNING |