





FRONT ELEVATION

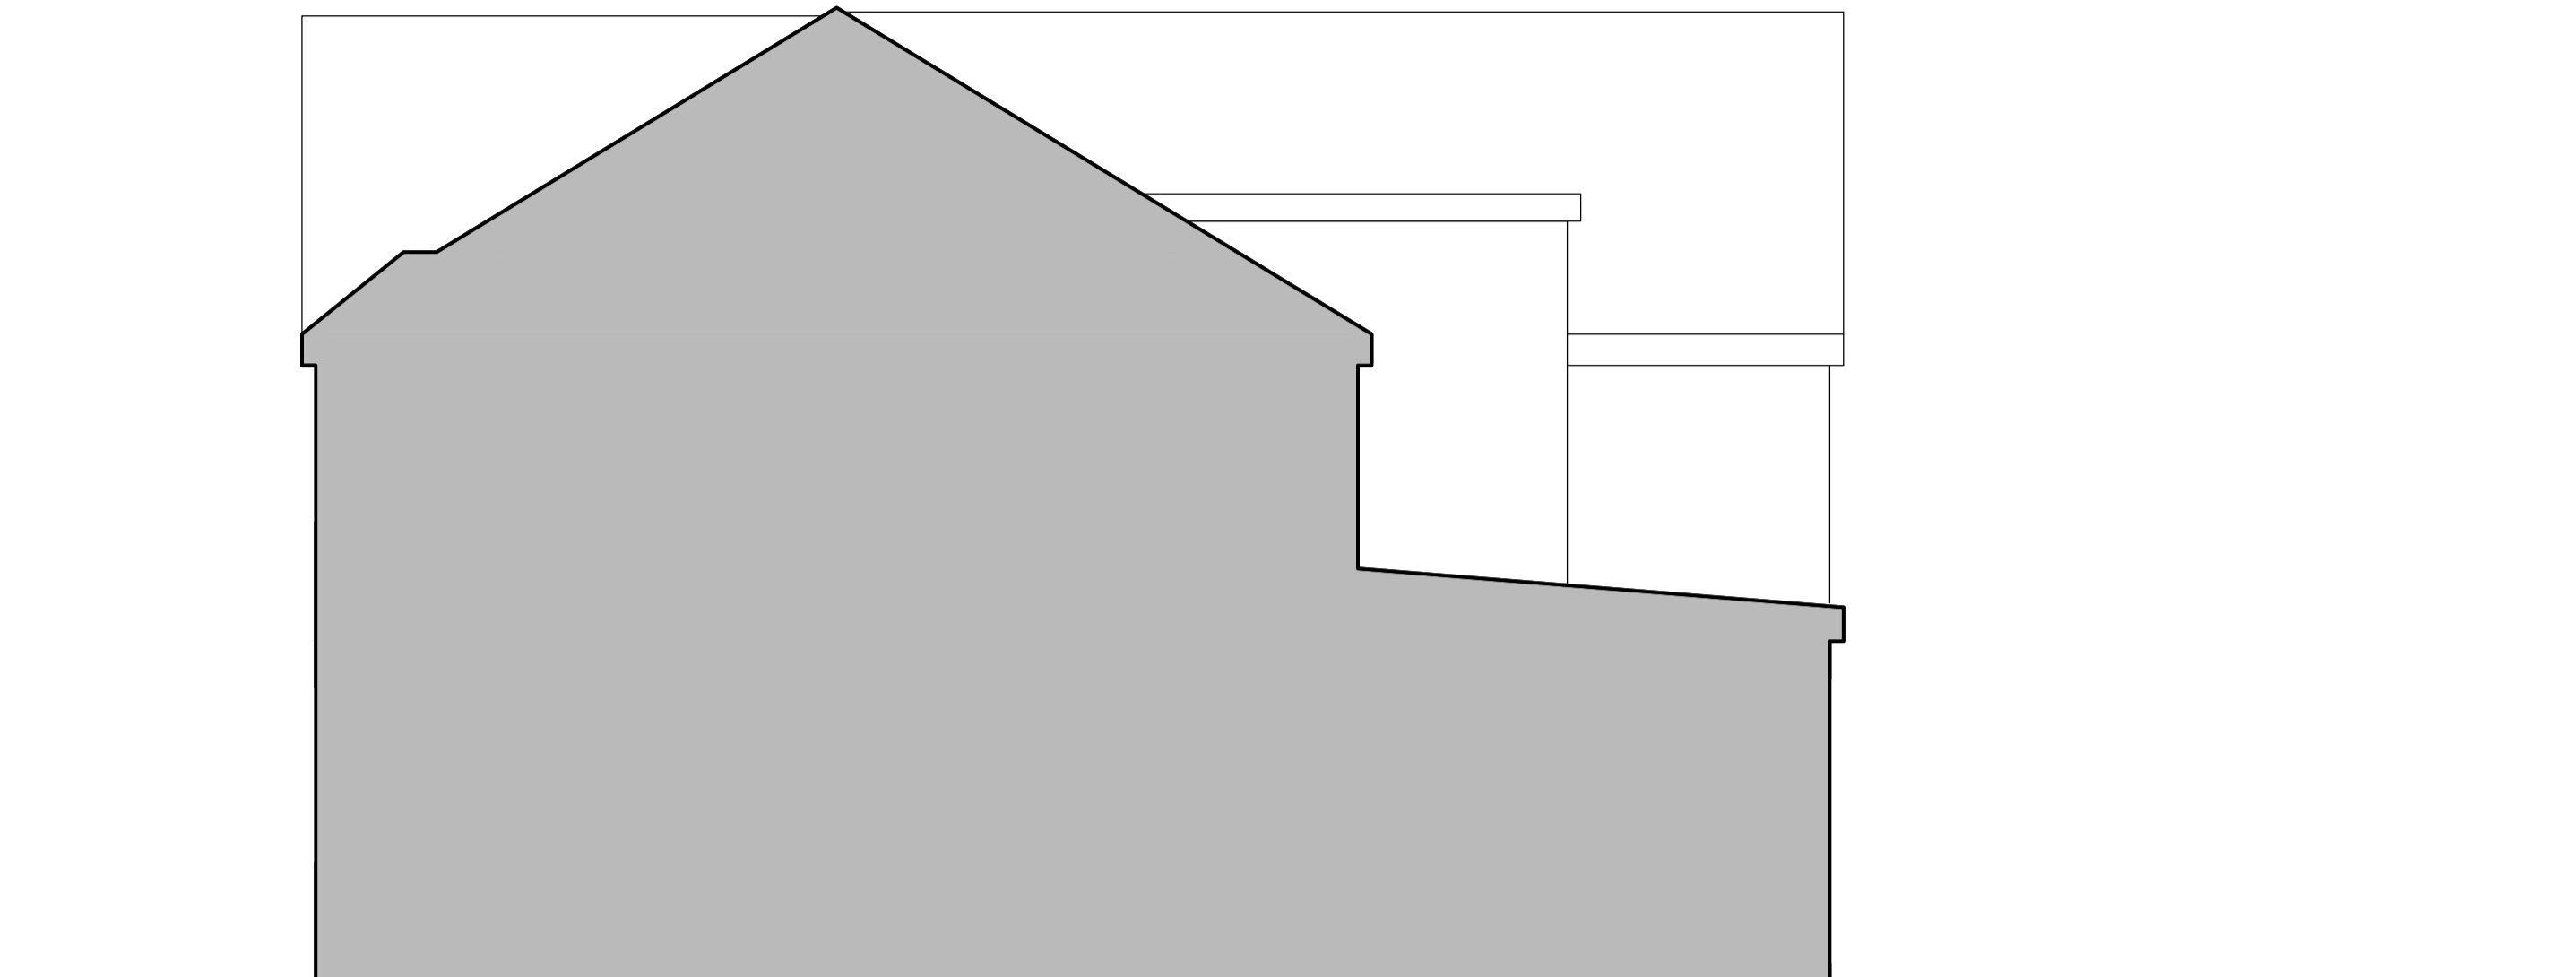


SECTION



REAR ELEVATION

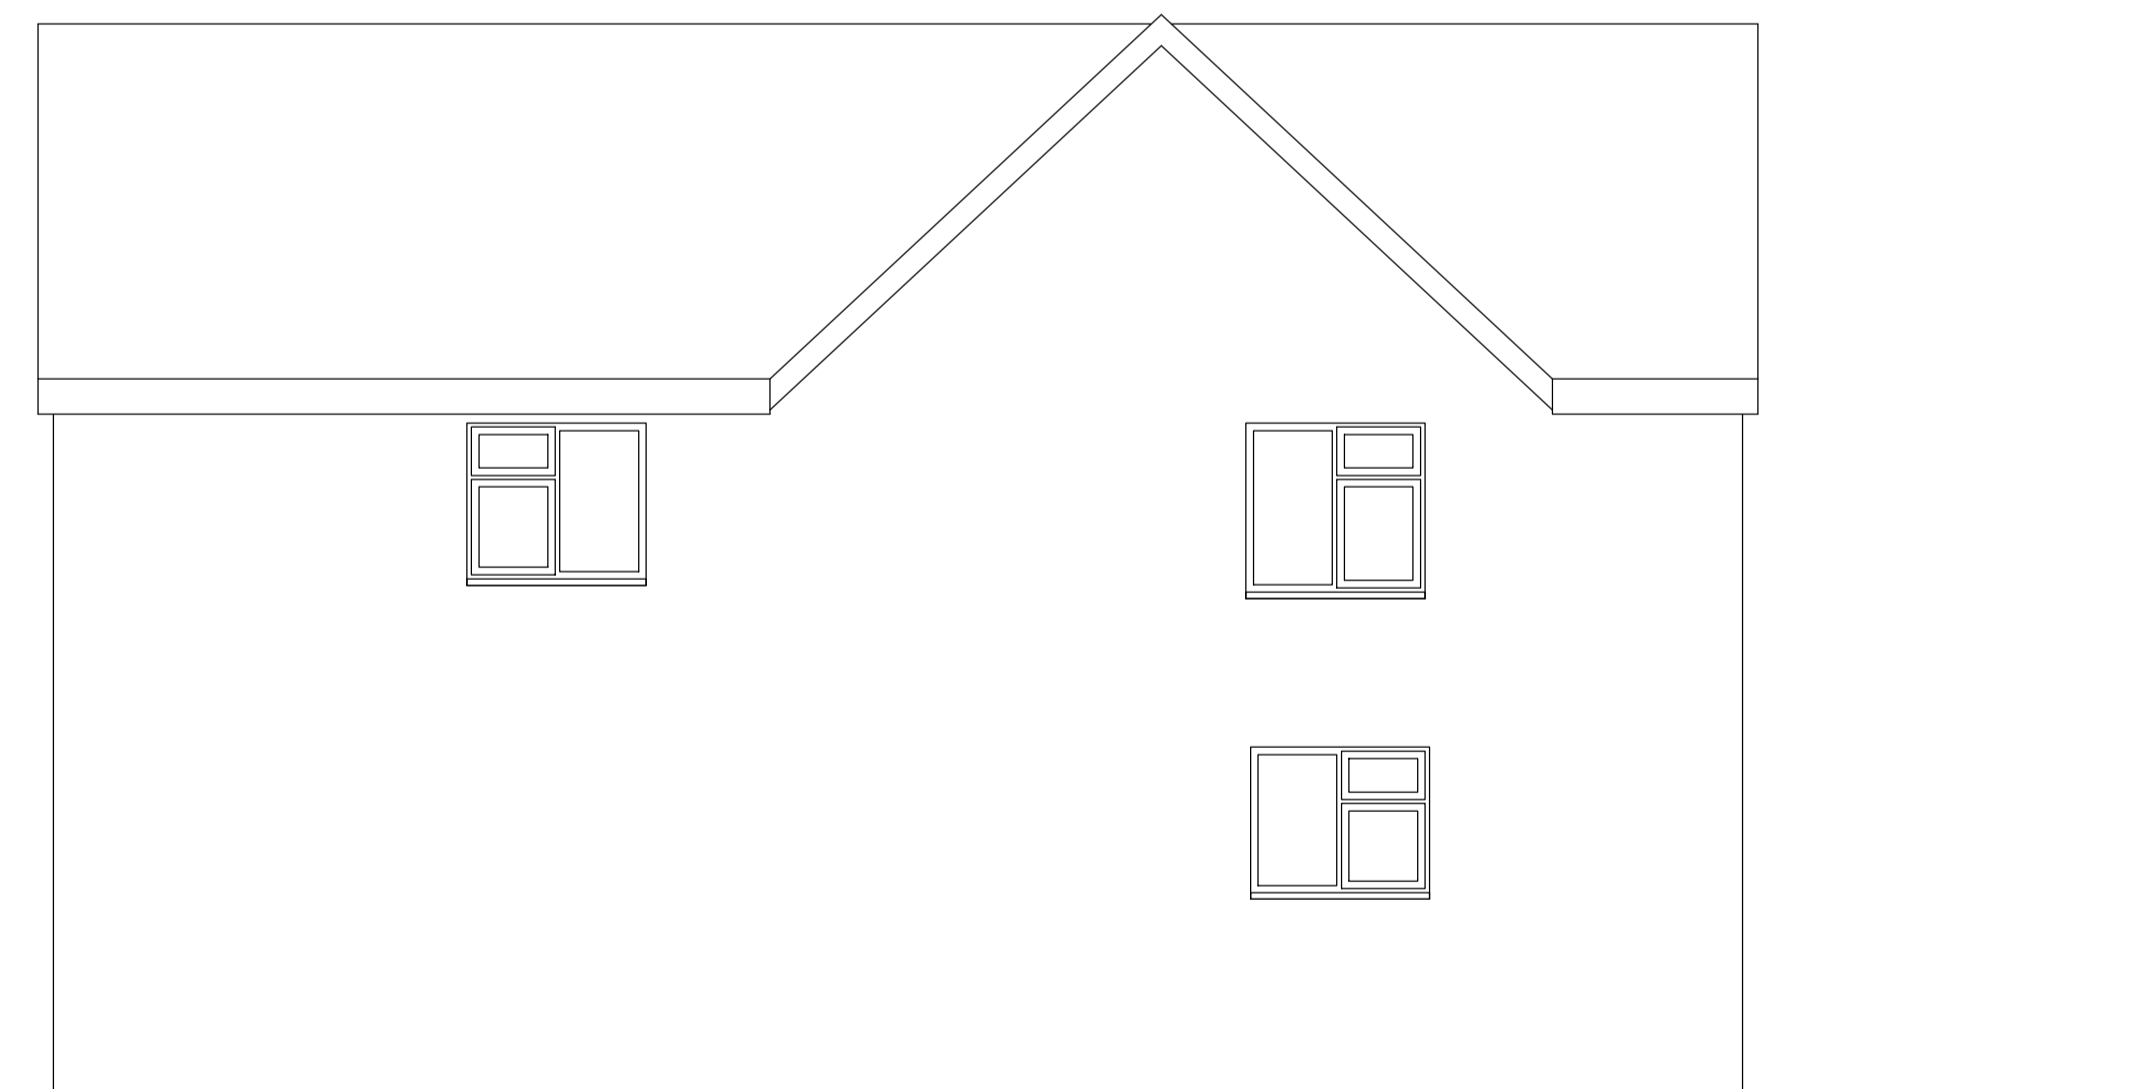

SIDE ELEVATION

 

PROJECT	7 BEDFORD LN, SUNNINGDALE, ASCOT, SL5 0NN	
DESCRIPTION	EXISTING DRAWINGS	
SCALE	A1@1:50	DATE 30.01.2024
DWG NO.	240128-DWG-004	
REV	A	NOTE FOR PLANNING