



GROUND FLOOR PLAN

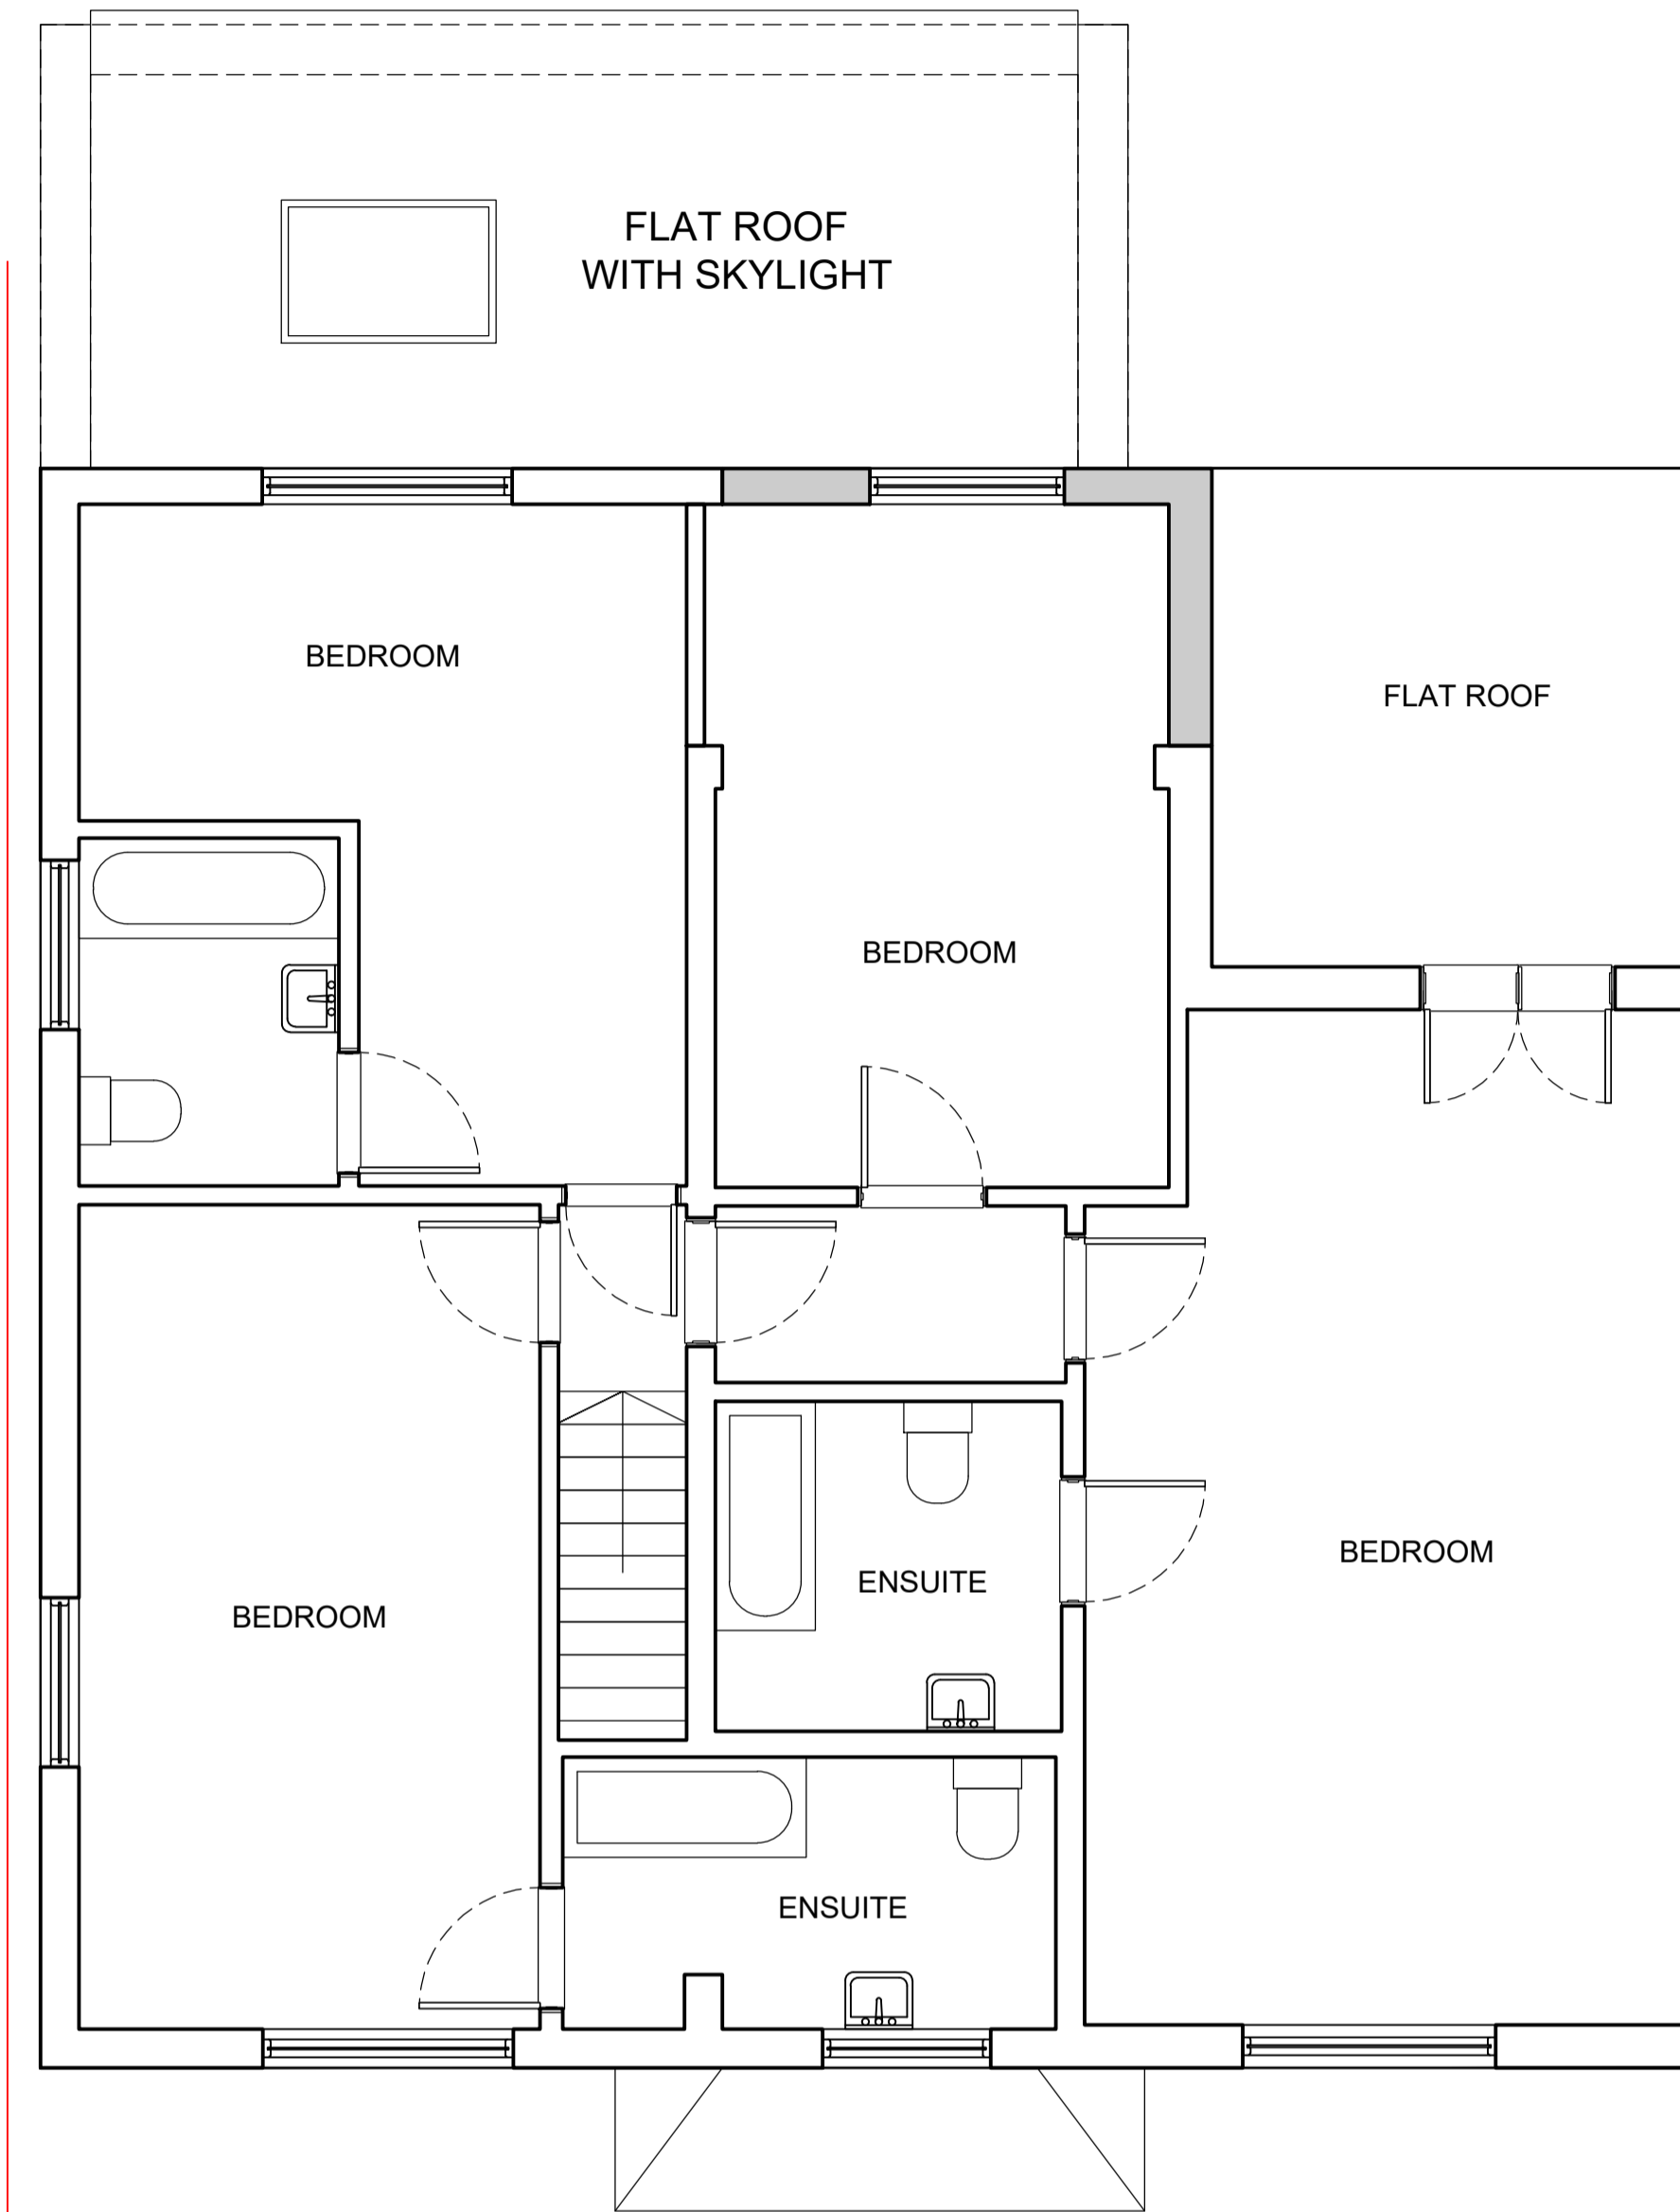

FIRST FLOOR PLAN

NOTE:
ALL PROPOSED MATERIALS
TO MATCH EXISTING

 

PROJECT	7 BEDFORD LN, SUNNINGDALE, ASCOT, SL5 0NN	
DESCRIPTION	PROPOSED DRAWINGS	
SCALE	A1@1:50	DATE 30.01.2024
DWG NO.	240128-DWG-006	
REV	C	NOTE FOR PLANNING