




1 | PROPOSED BLOCK PLAN
SCALE 1:200

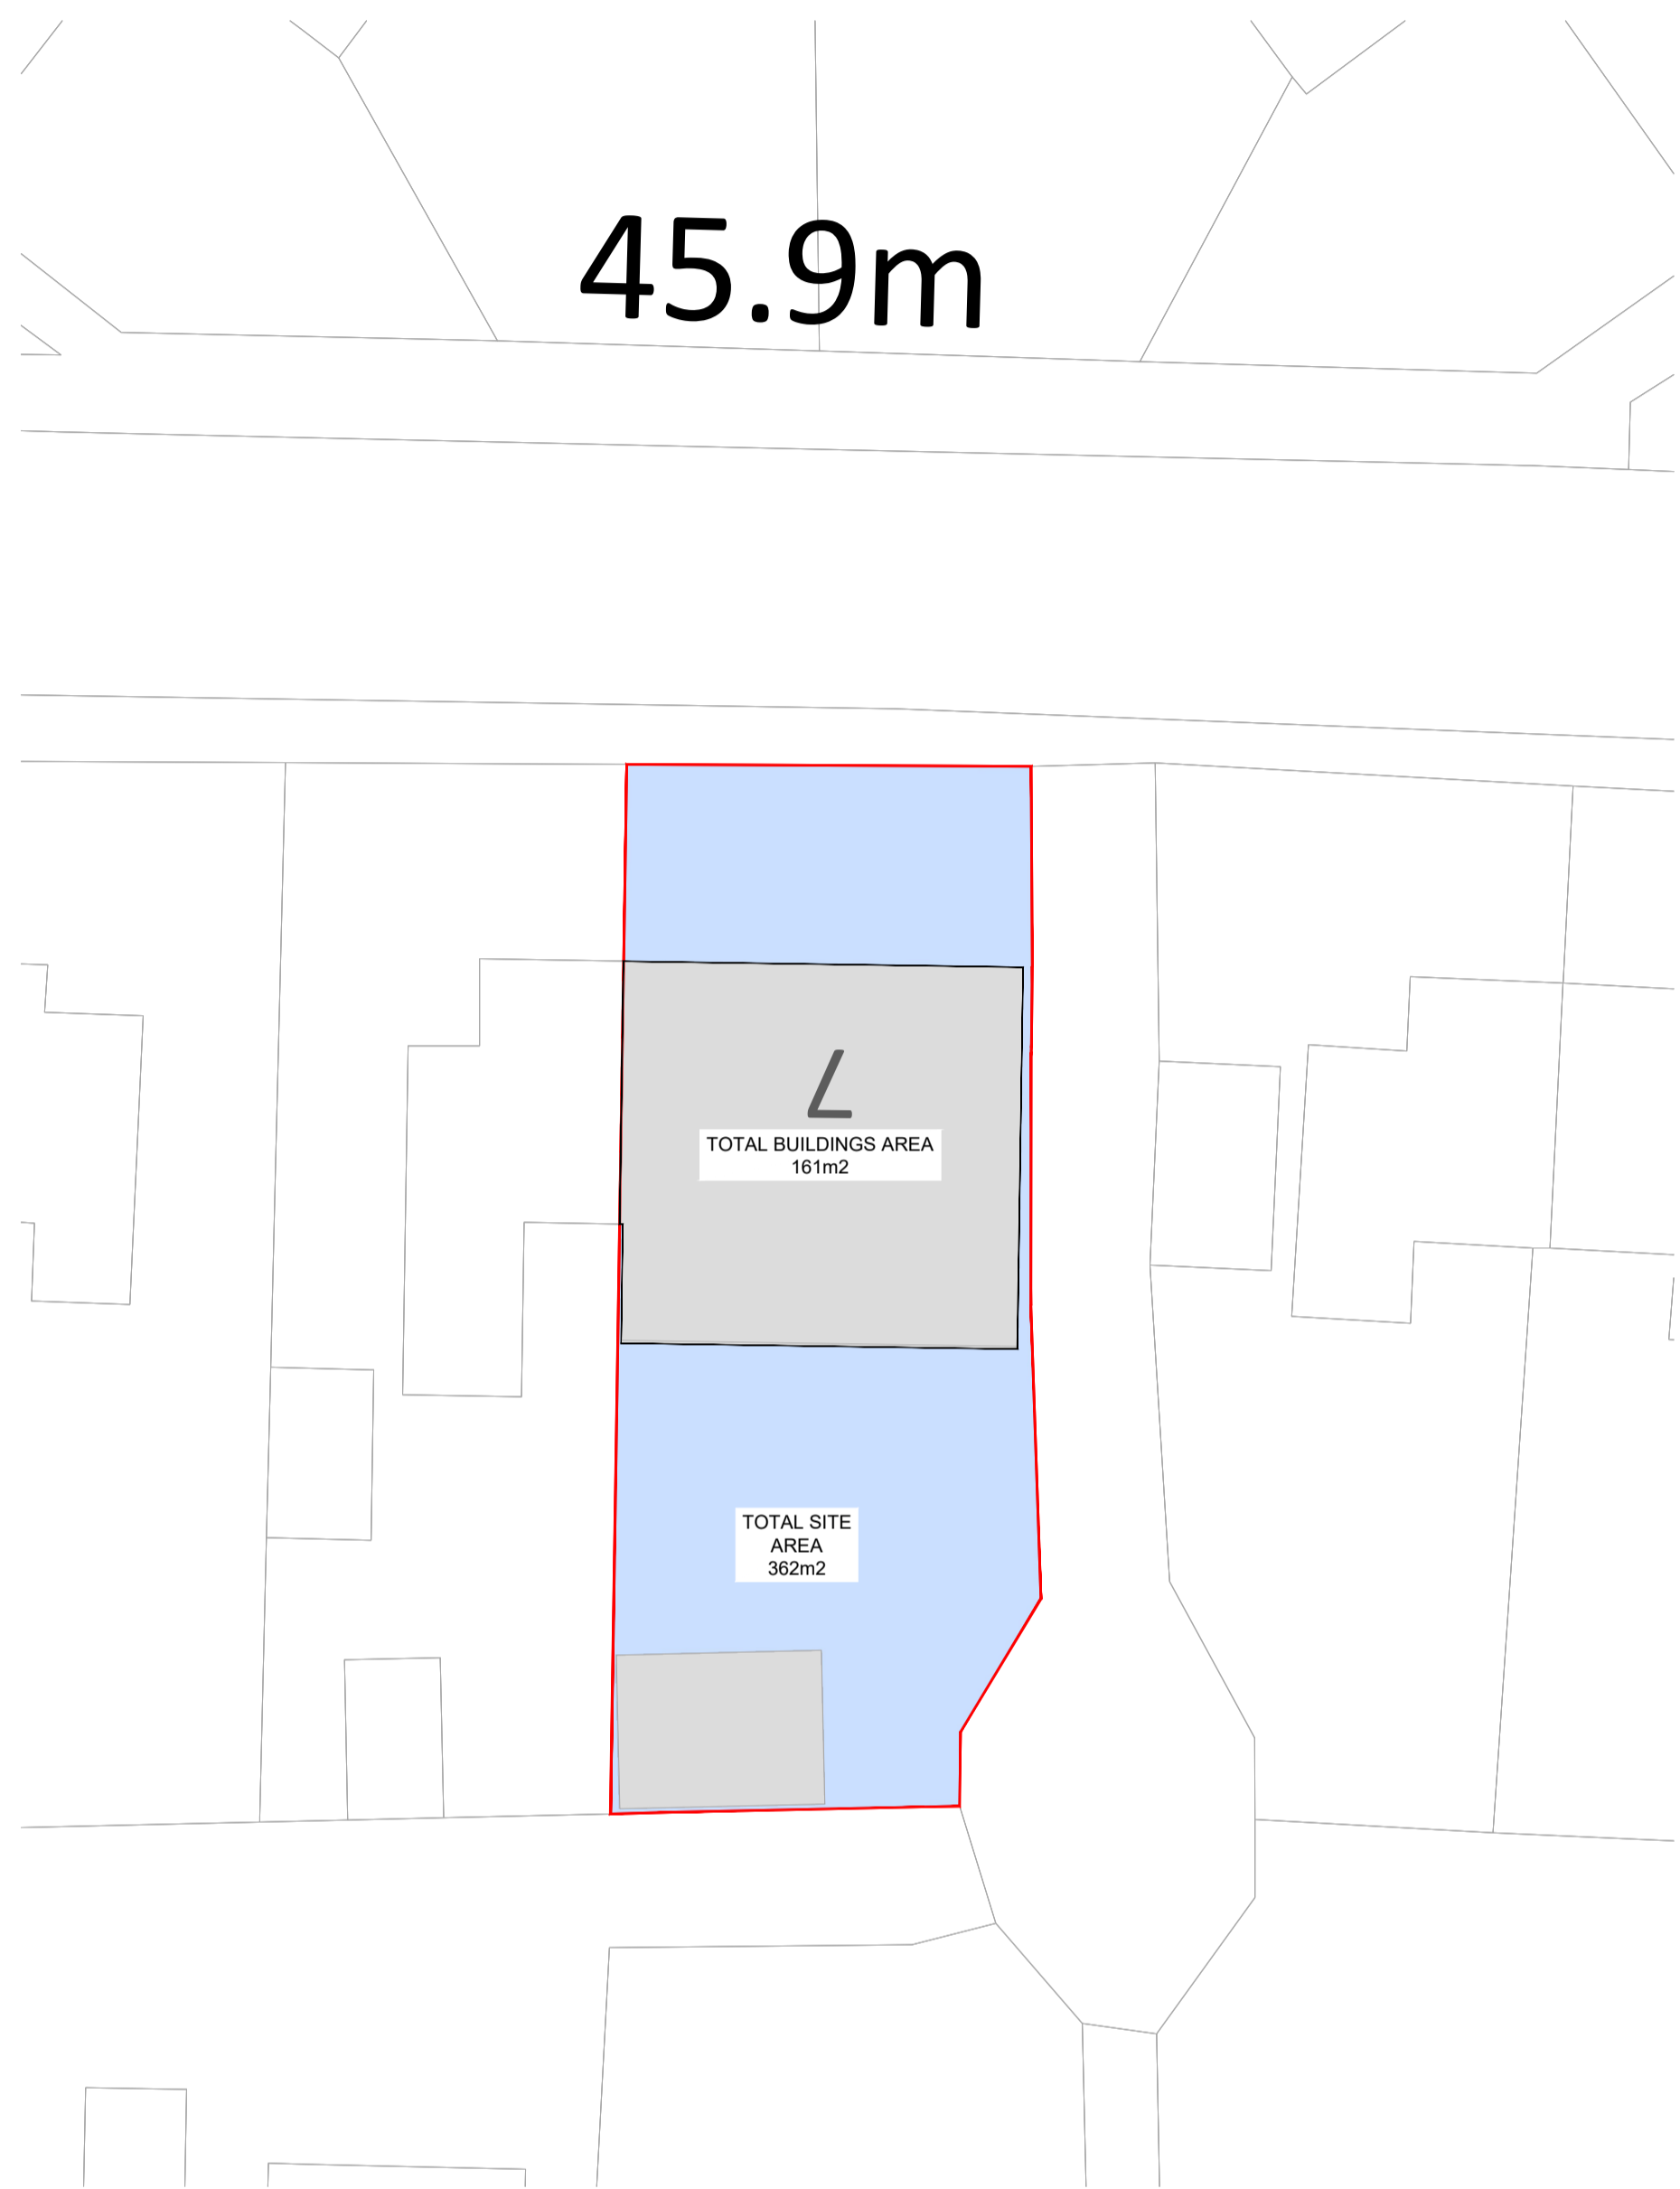

2 | EXISTING RATIO SITE PLAN
SCALE 1:200

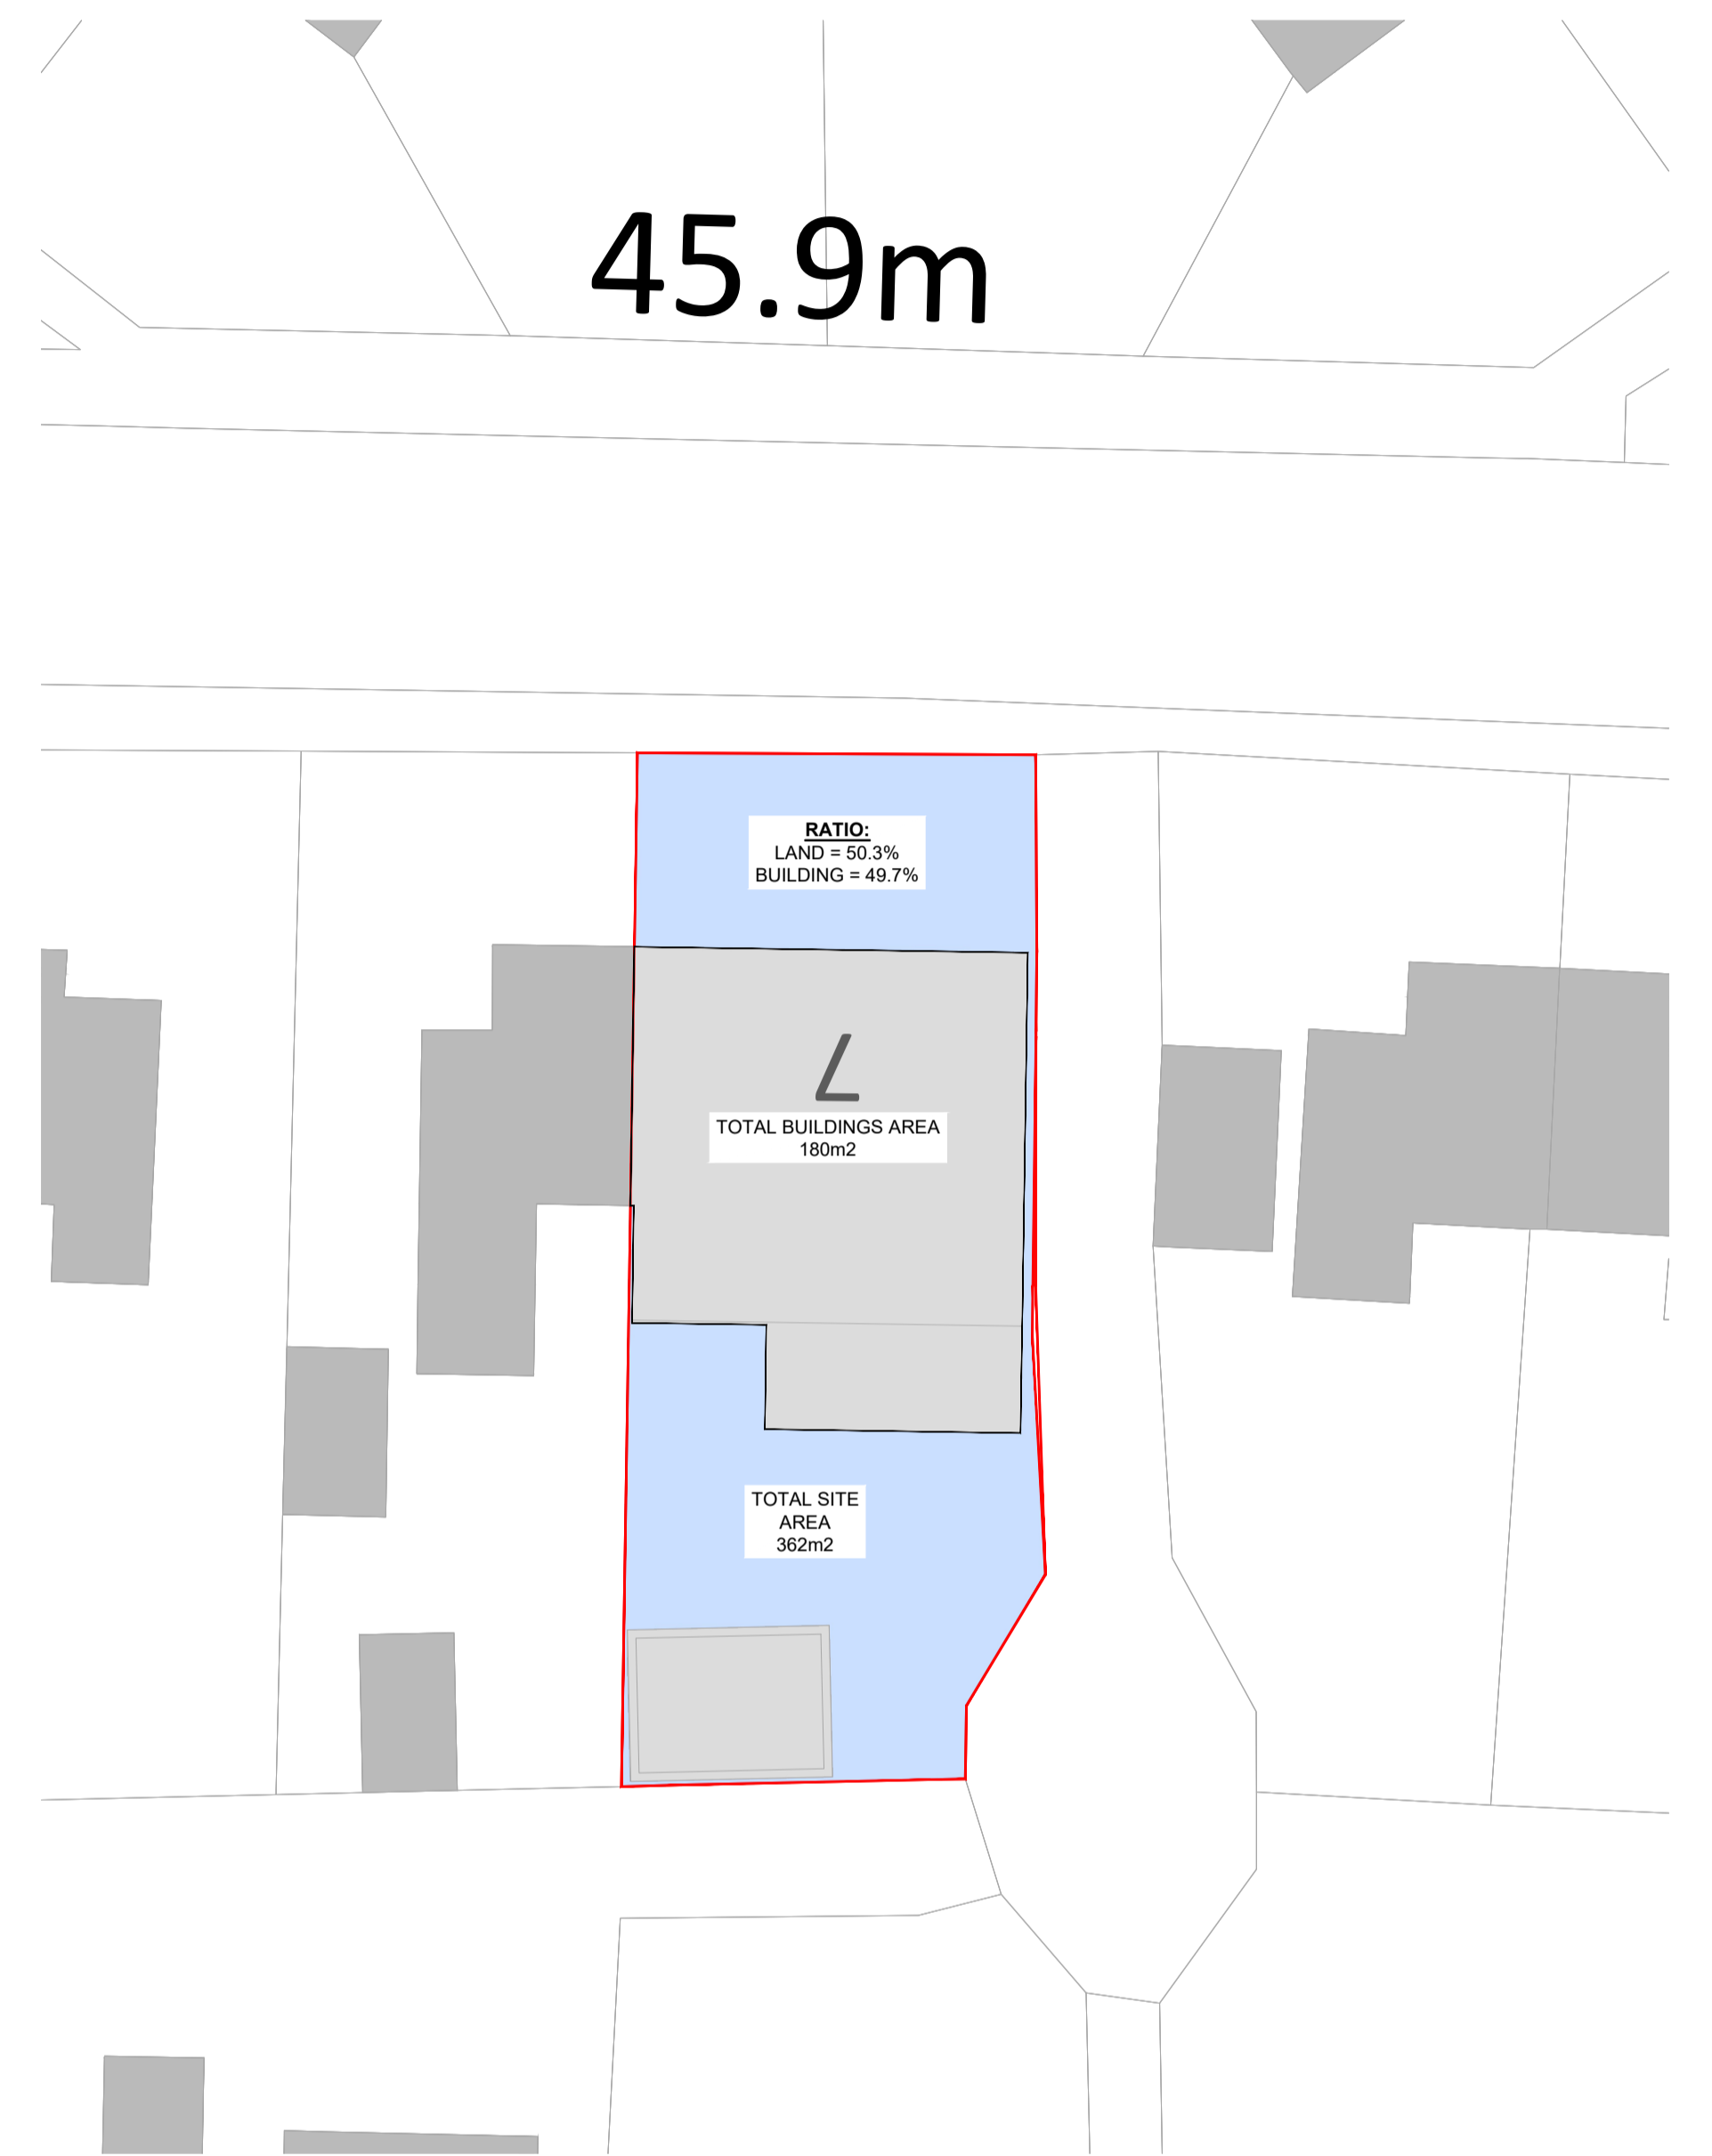

3 | PROPOSED RATIO SITE PLAN
SCALE 1:200

 

| | |
|---|--------------|
| PROJECT | |
| 7 BEDFORD LN, SUNNINGDALE, ASCOT, SL5 0NN | |
| DESCRIPTION | |
| PROPOSED SITE PLAN | |
| SCALE | DATE |
| A1@1:200 | 30.01.2024 |
| DWG NO. | |
| 240128-DWG-005 | |
| REV | NOTE |
| B | FOR PLANNING |