



2 | LOCATION PLAN
SCALE 1:1250

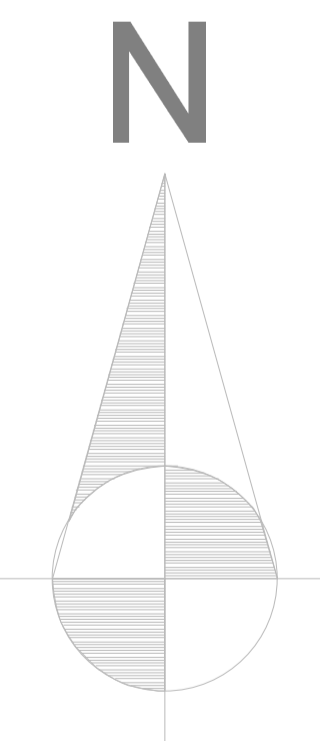

1 | EXISTING SITE PLAN
SCALE 1:200

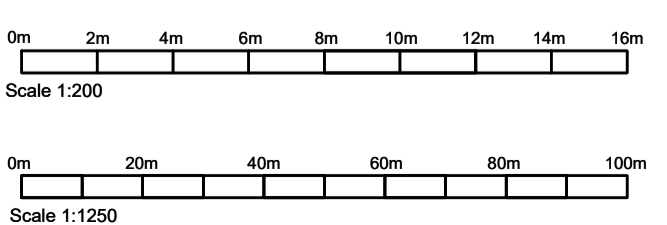

ReQuestAPlan
Map number: TQRQM24058225739037

Title: Mr Rogers
Map Produced for: Mr Rogers
© Crown copyright and database rights 2024 OS 100042766
Project ID:

PROJECT	7 BEDFORD LN, SUNNINGDALE, ASCOT, SL5 0NN	
DESCRIPTION	LOCATION AND BLOCK PLAN	
SCALE	A1@1:200/1250	DATE 30.01.2024
DWG NO.	240128-DWG-001	
REV	A	NOTE FOR PLANNING