



North (Side) Elevation as Proposed

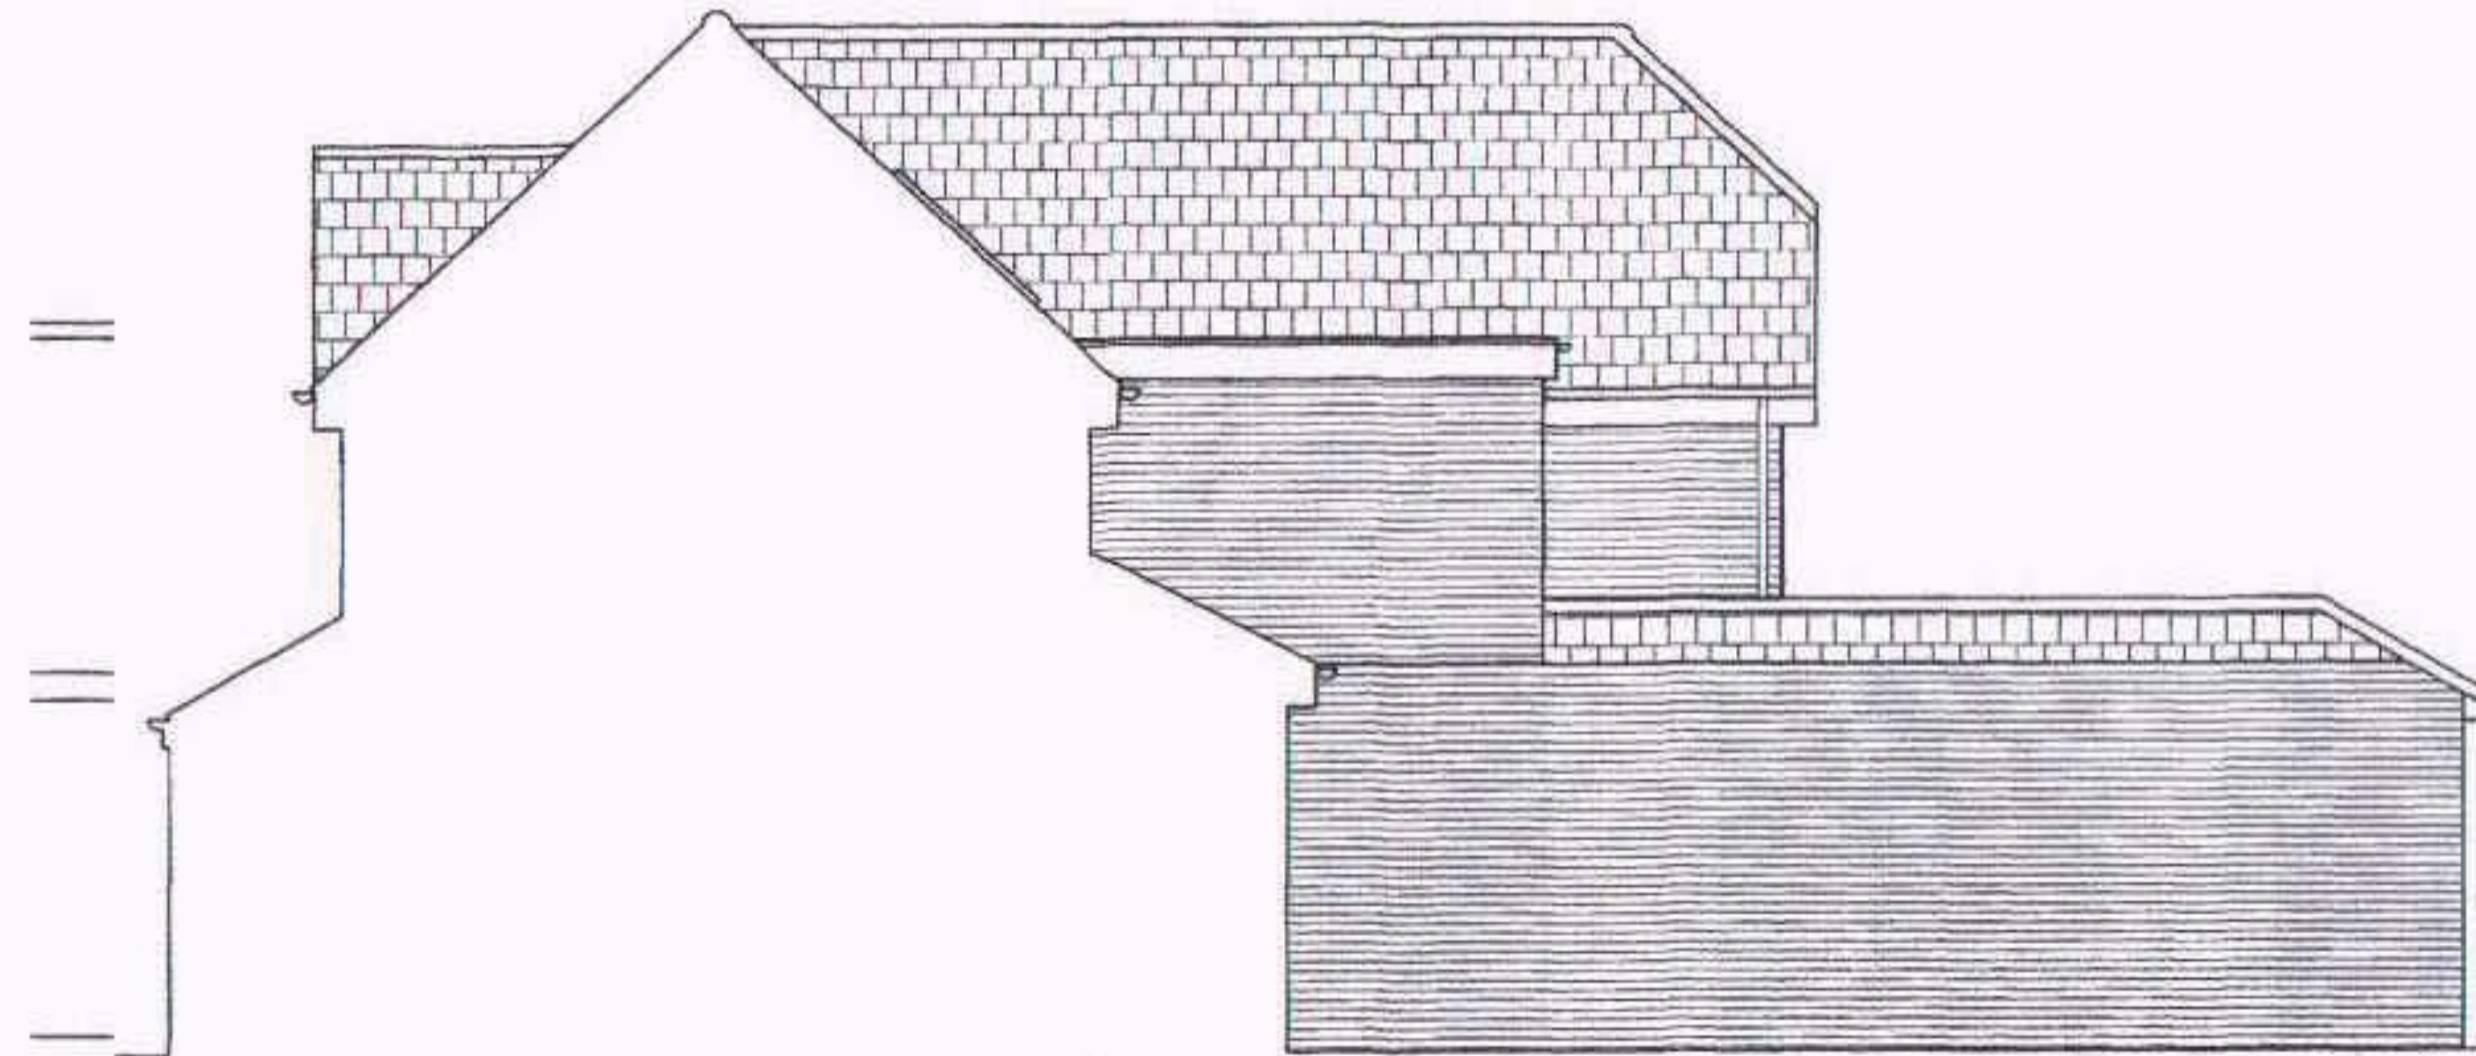

West (Front) Elevation as Proposed



South (Sectional Side) Elevation as Proposed

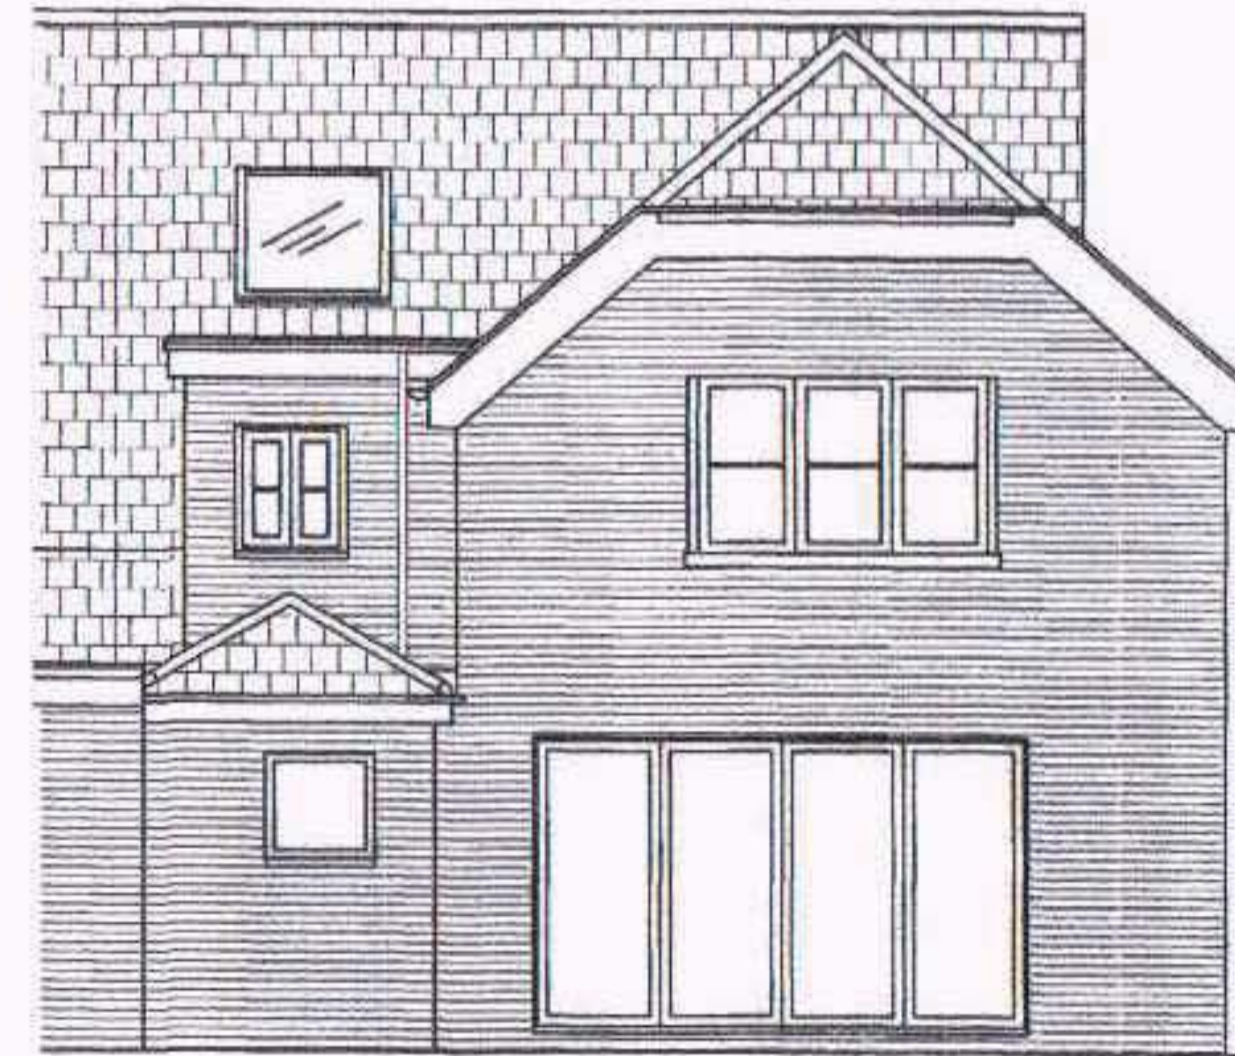


East (Rear) Elevation as Proposed


12/02566

RECEIVED
17 SEP 2012
PLANNING


rev:	date:	description:
<p>4 Turnstone End Totley Hampshire GU46 6PE</p> <p>ACM Development Ltd</p> <p>Telephone : 07974 227 189 Email : acmproject@aol.com</p>		
<p>title: Proposed Elevations</p>		
<p>for: Mr and Mrs A Fenton</p>		
<p>at: 10 Spring Gardens, South Ascol, Berkshire, SL5 9DU</p>		
drawn: EJS/TP	date: SEP 12	
scale: 1:50	sheet size: A1	job no. number: rev: 10SG 003 C

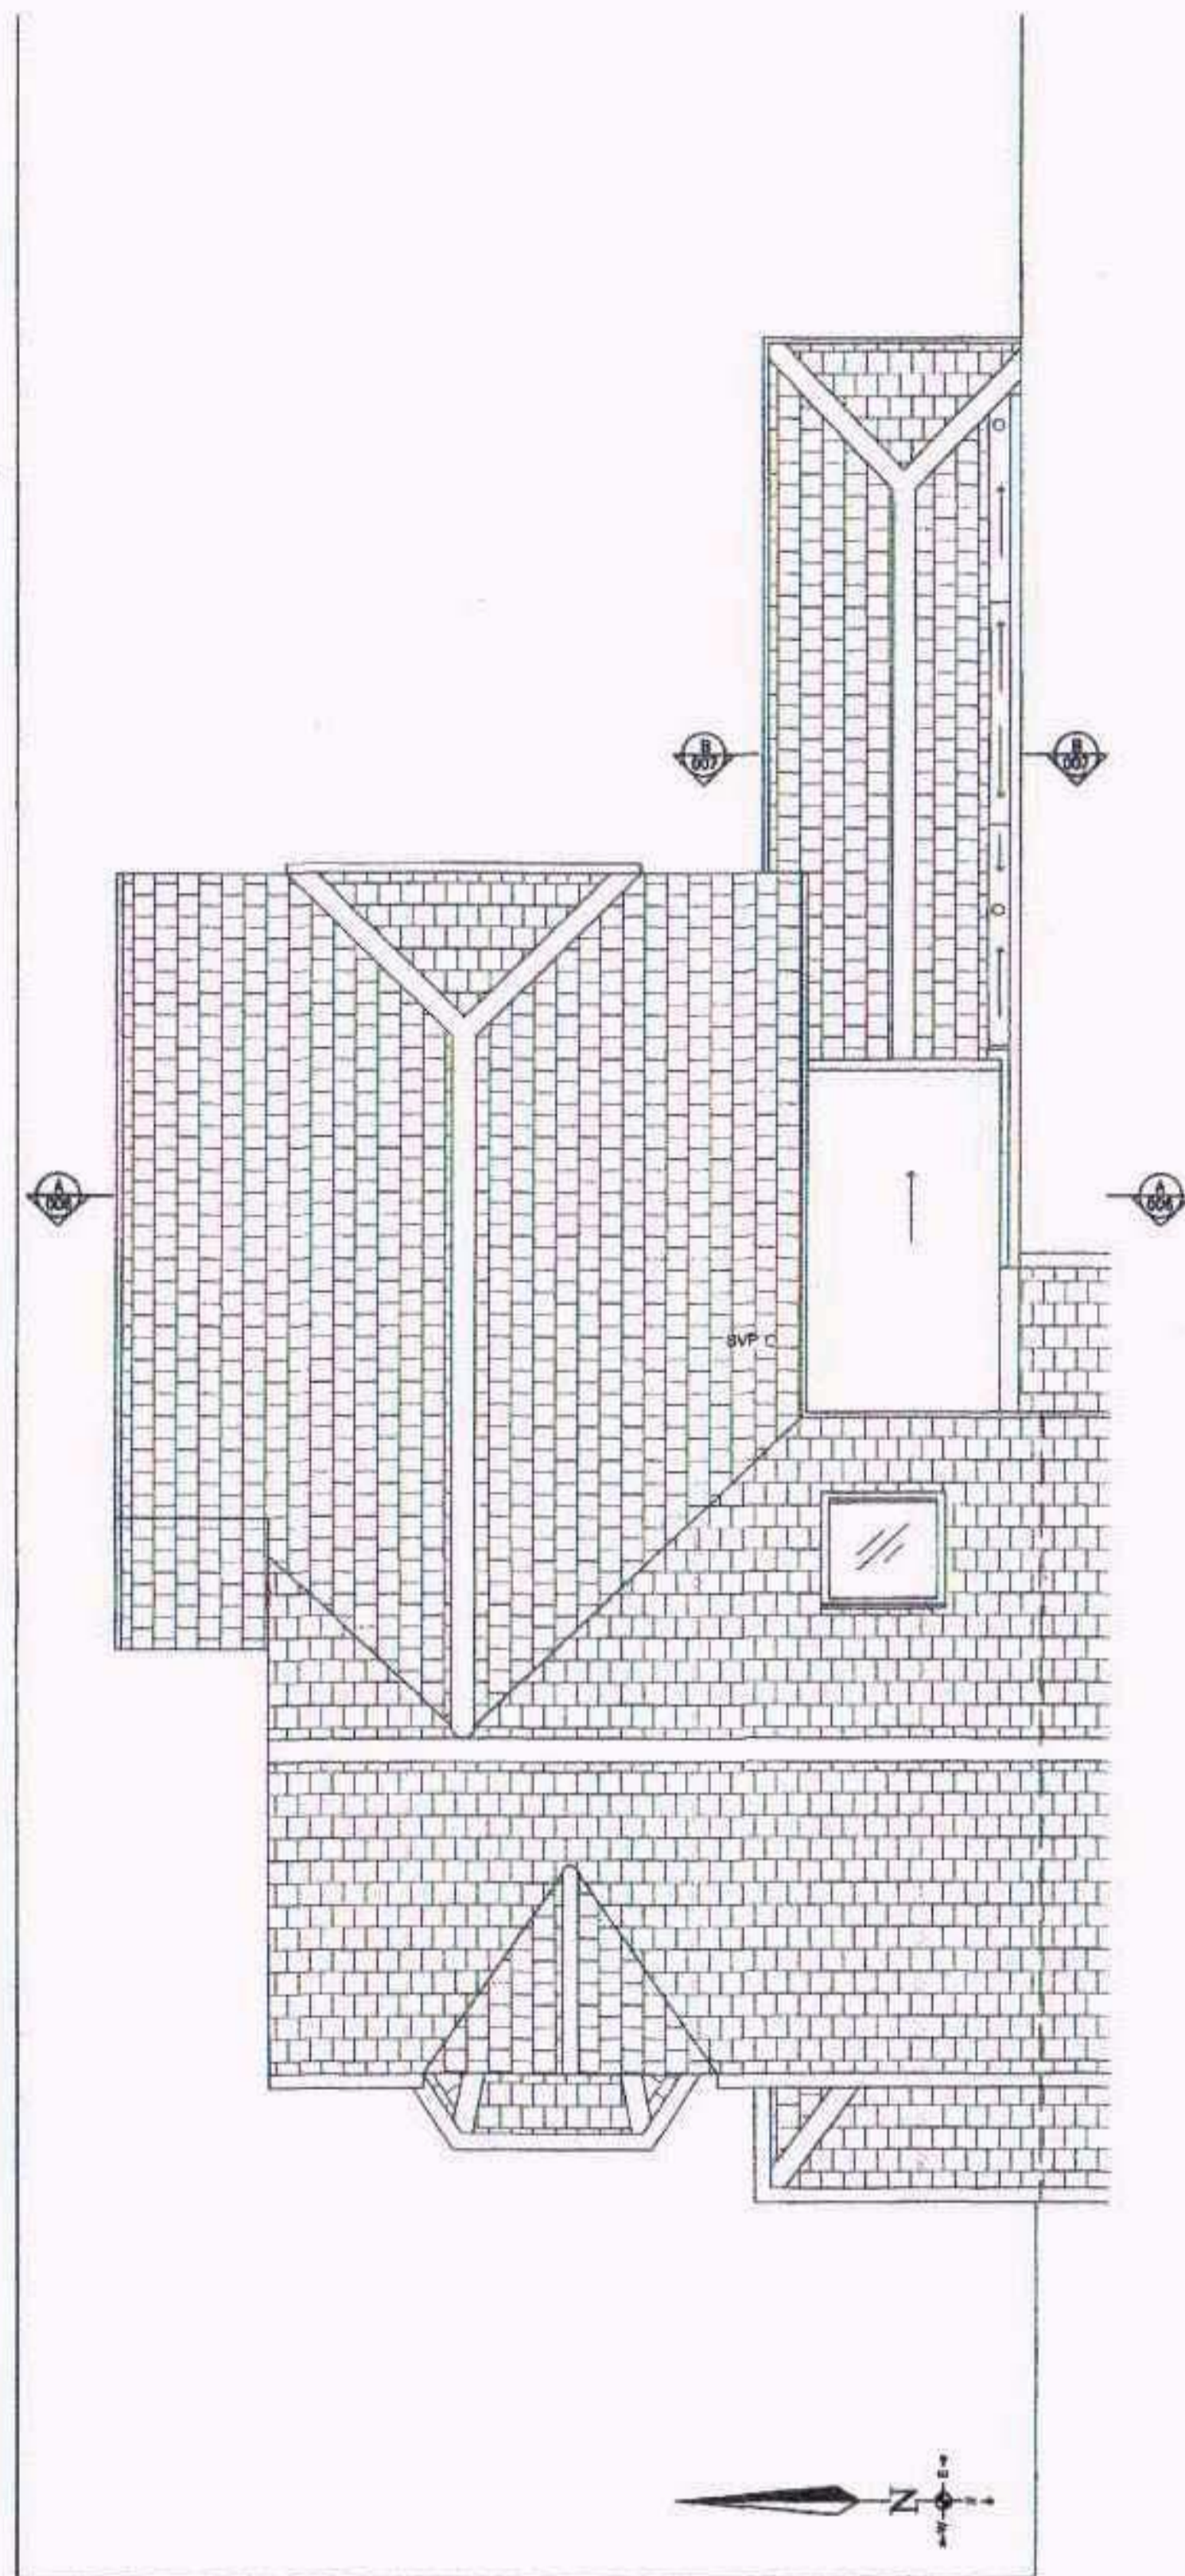

Roof Plan as Proposed

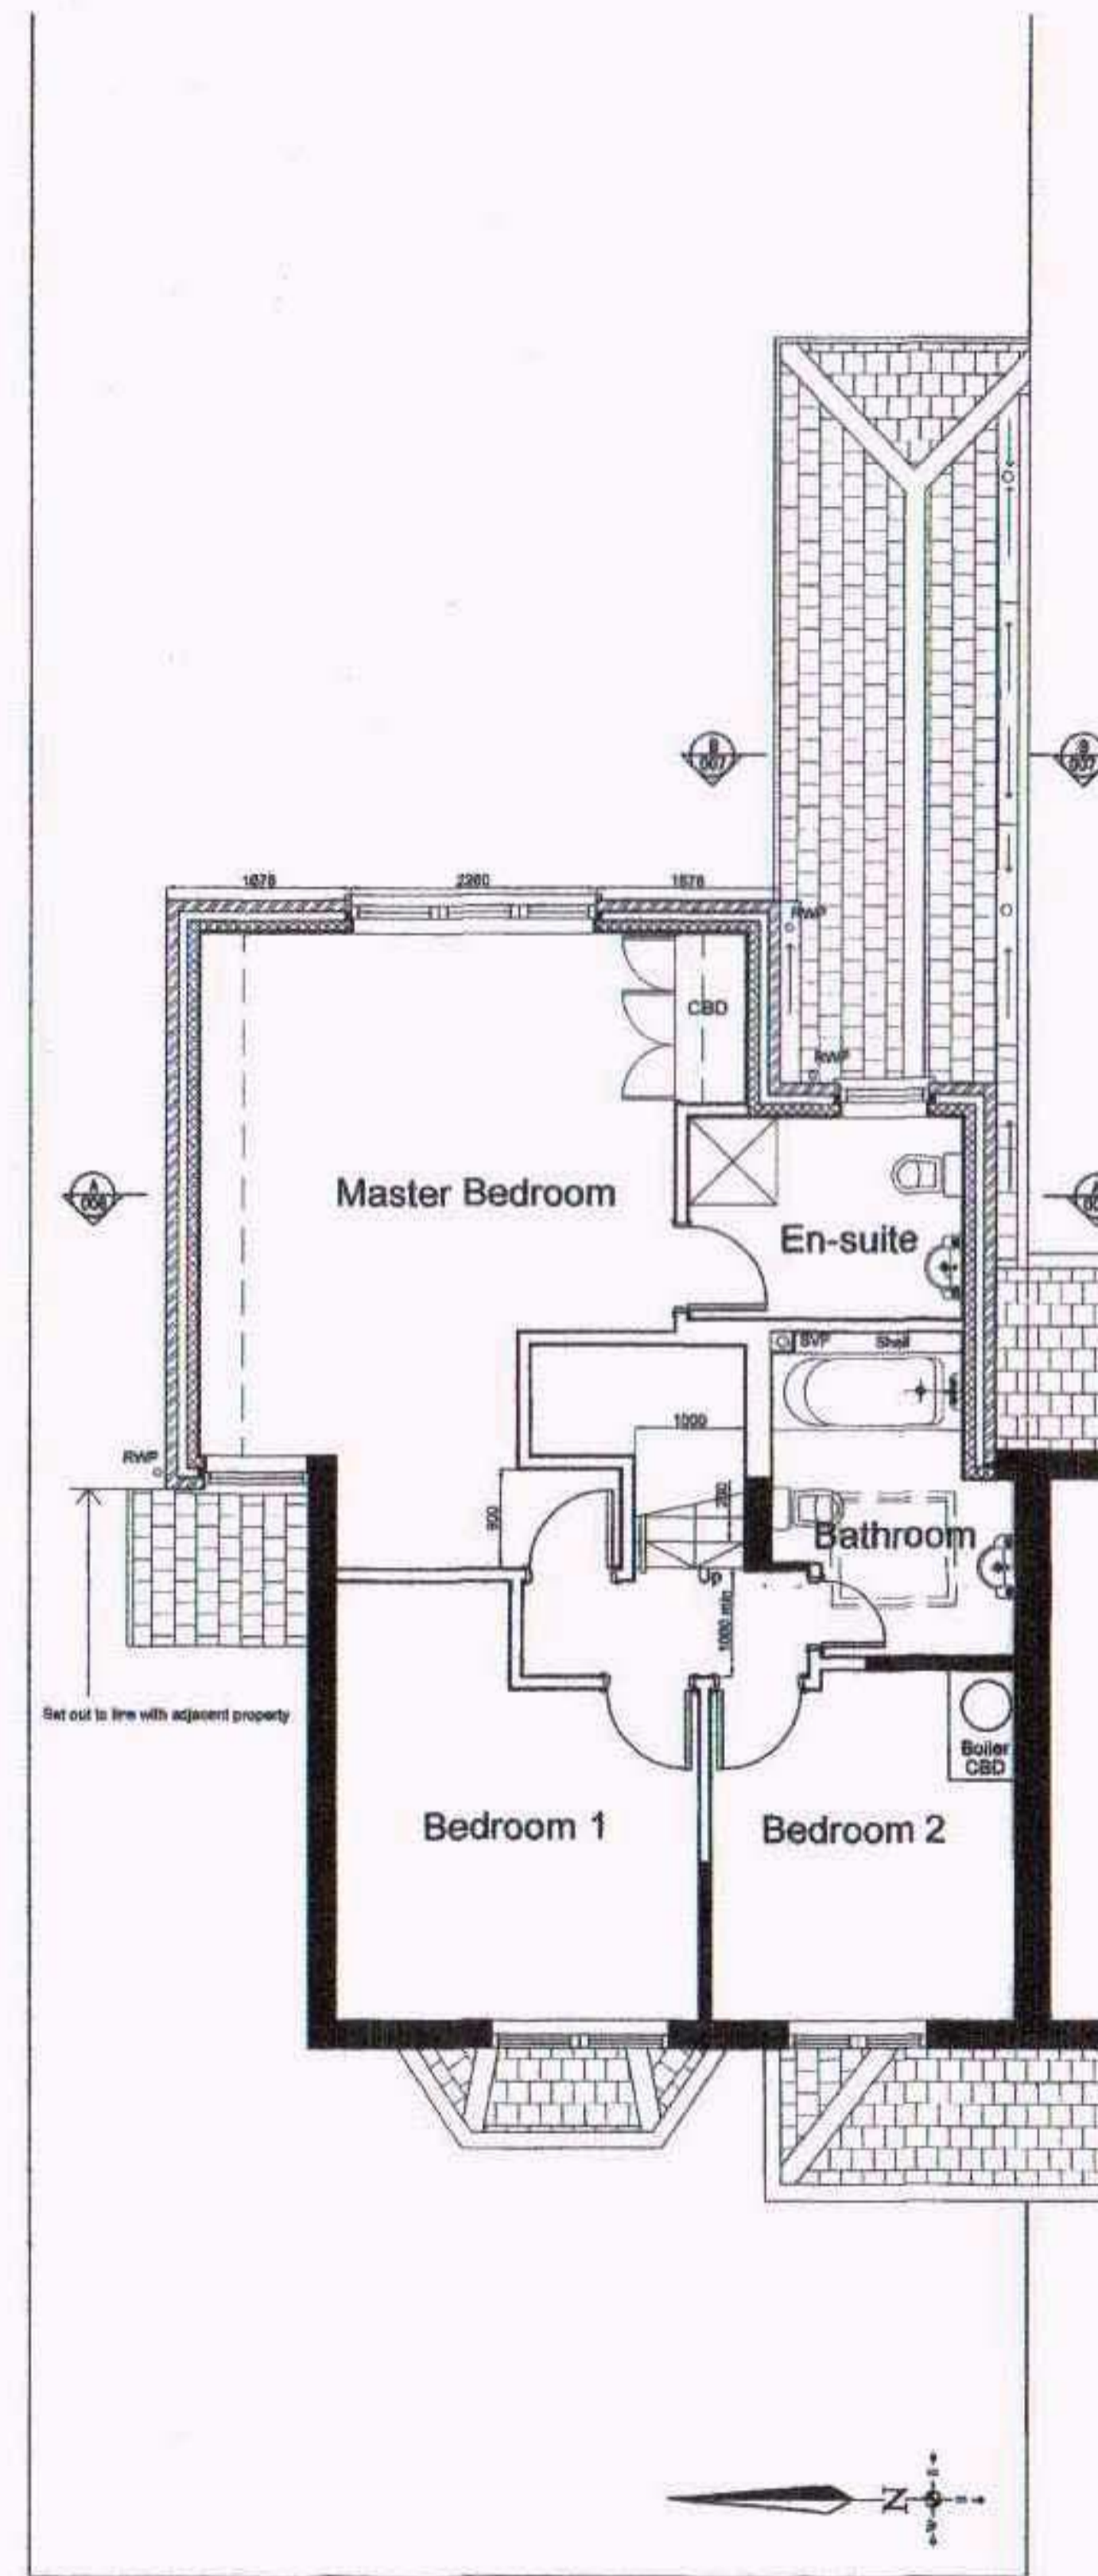

First Floor Plan as Proposed

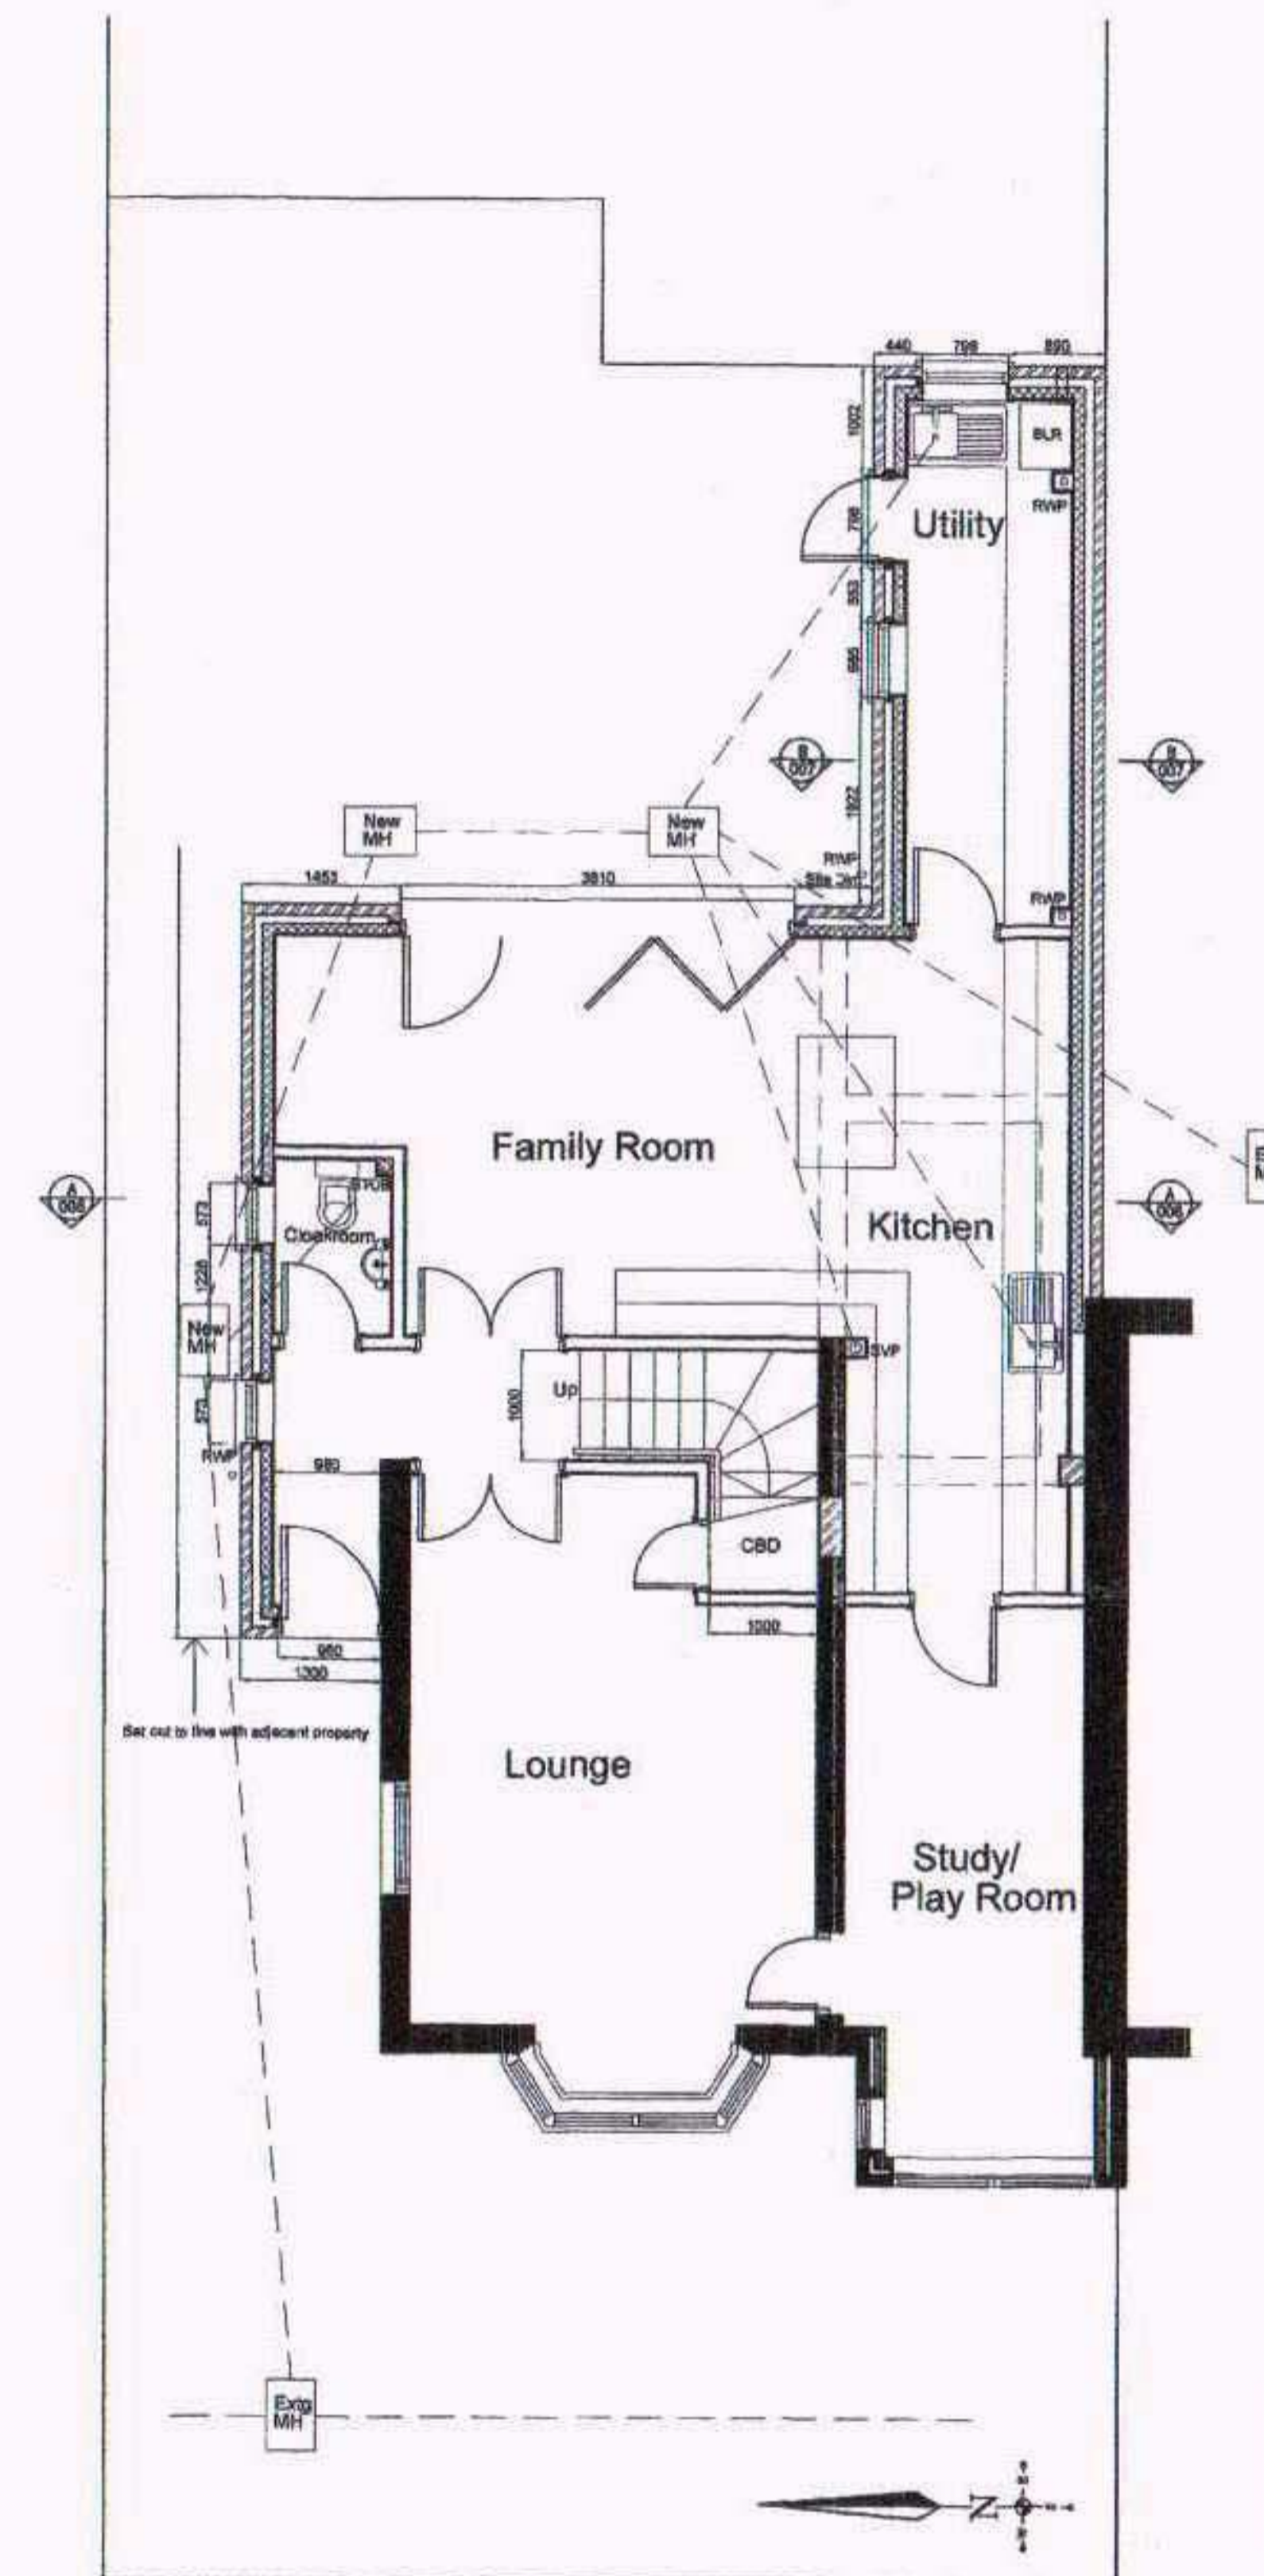

Ground Floor Plan as Proposed

12.02566

RECEIVED
17 SEP 2012
PLANNING

rev:	date:	description:
4 Turnstone End Yateley Hampshire GU14 6PE Telephone : 07974 227 189 Email : acmproject@aol.com ACM Development Ltd		
title: Proposed Plans		
for: Mr and Mrs A Fenton		
at: 10 Spring Gardens, South Ascot, Berkshire, SL5 9DQ		
drawn:	date:	
EJS/TP	SEP 12	
scale:	sheet size:	job no. number: rev:
1:50	A1	10SG 004 C