



GROUND FLOOR

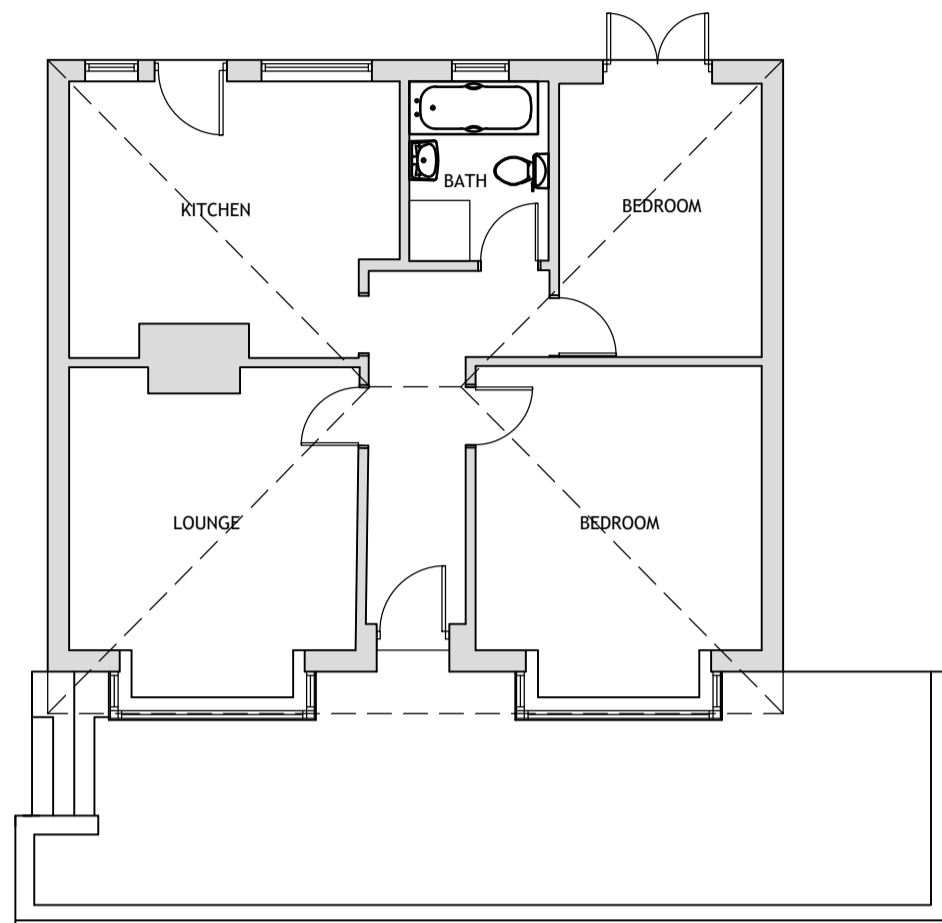

AS EXISTING




FRONT ELEVATION (WEST)

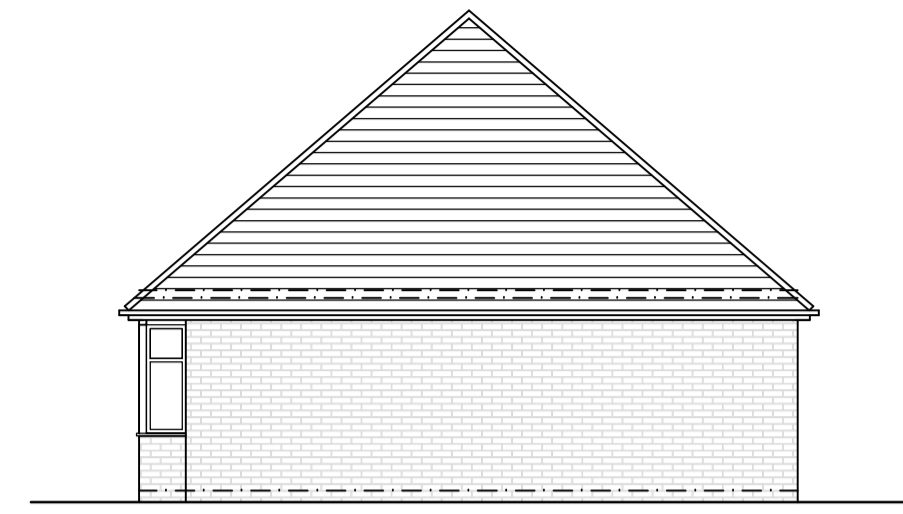

SIDE ELEVATION (SOUTH)




REAR ELEVATION (EAST)

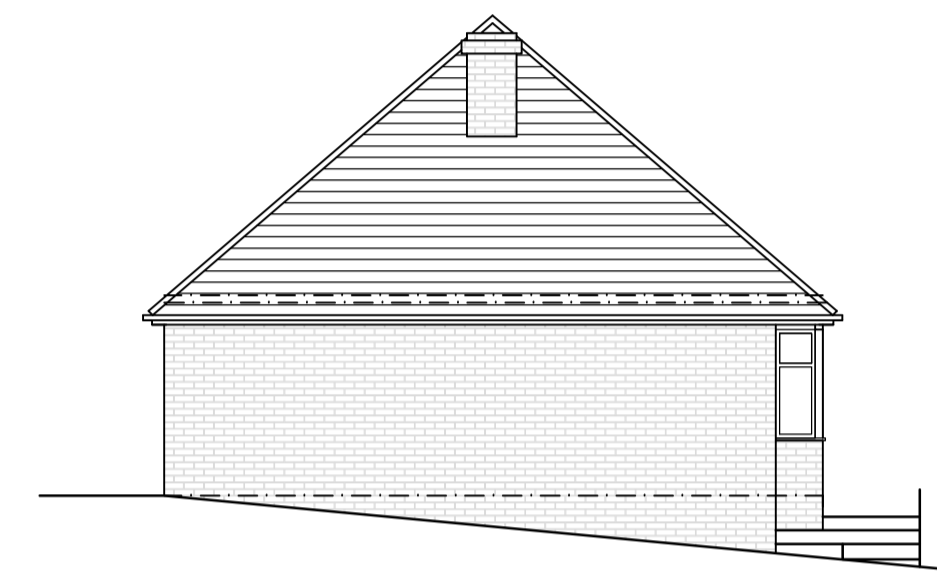

SIDE ELEVATION (NORTH)


GROUND FLOOR

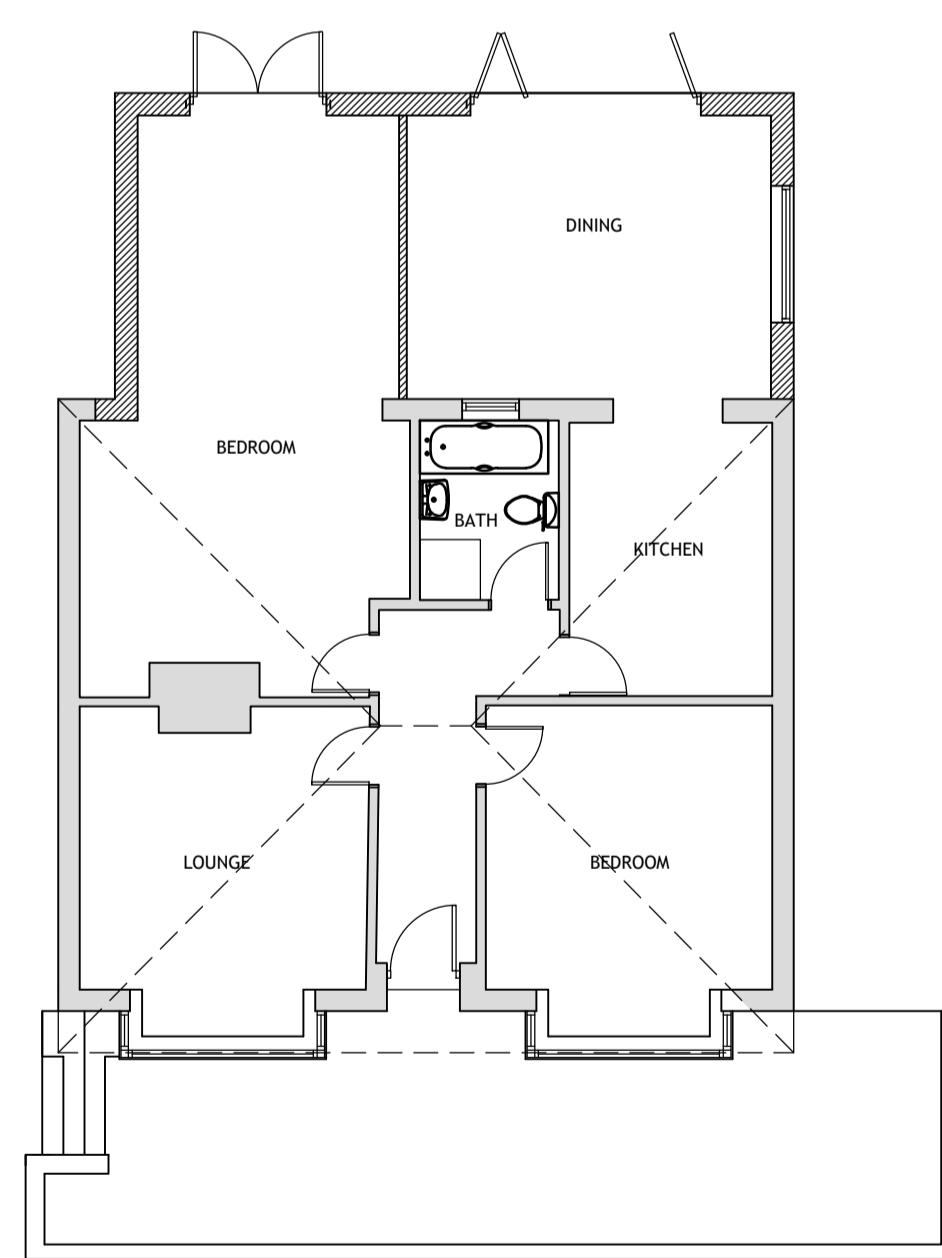


AS PROPOSED




FRONT ELEVATION (WEST)

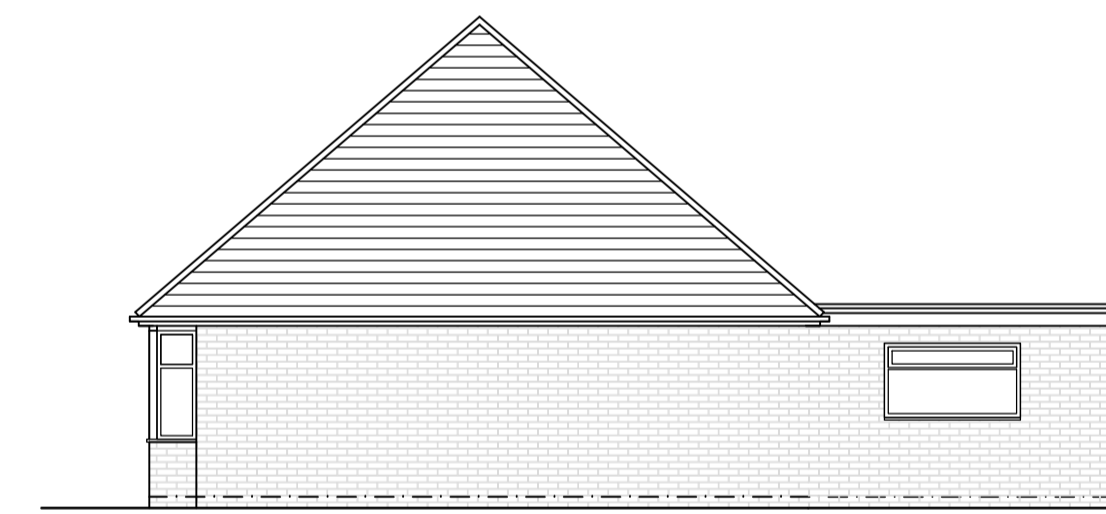

SIDE ELEVATION (SOUTH)

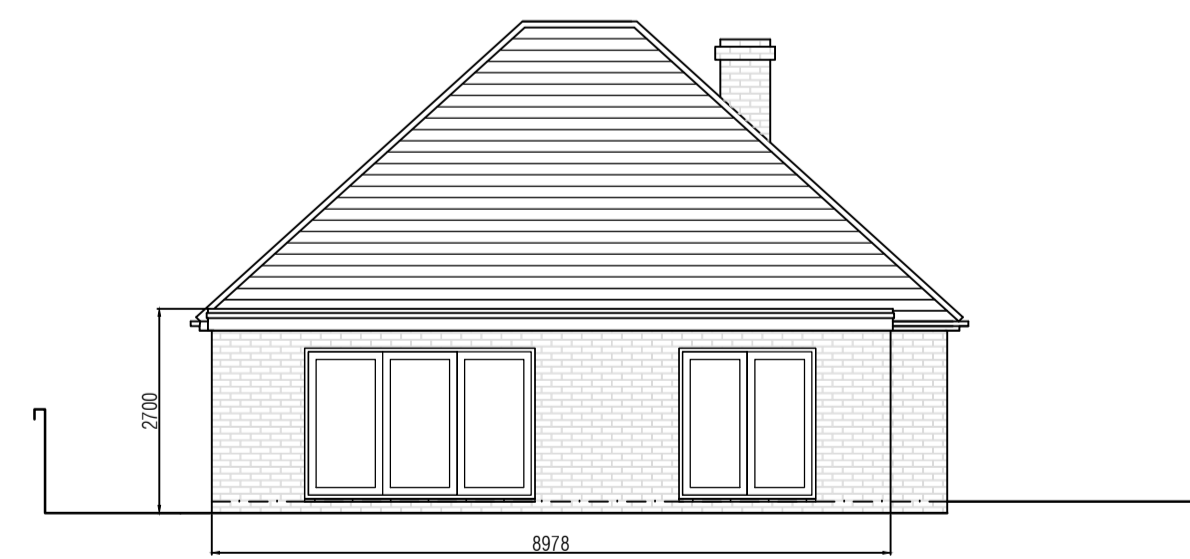

REAR ELEVATION (EAST)

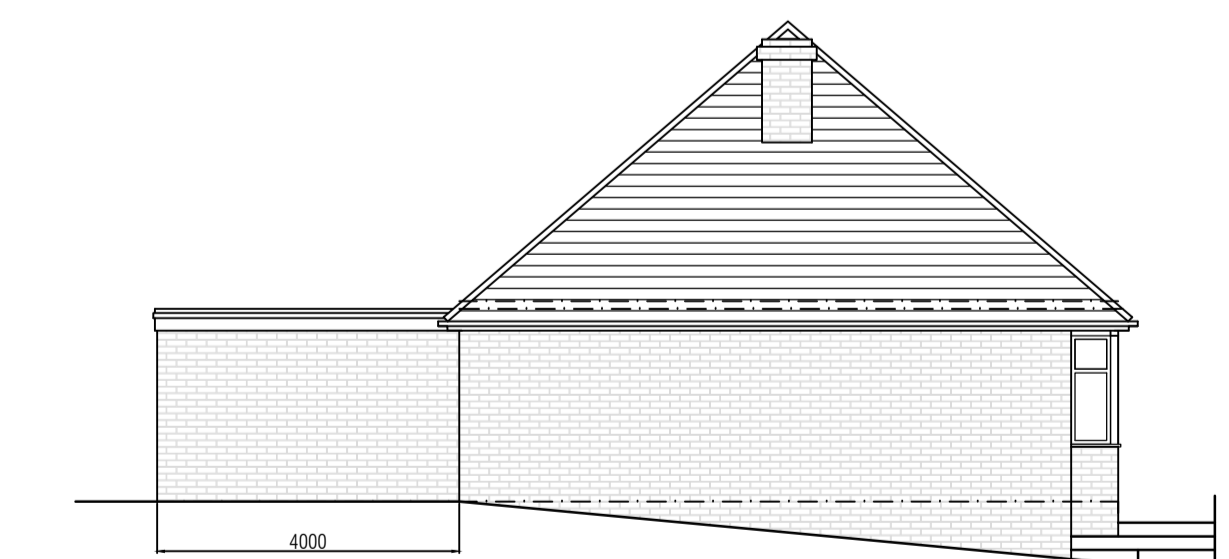

SIDE ELEVATION (NORTH)

Project: 637 Denby Dale Road Calder Grove, WF4 3DL		
Drawing Title: As Existing & Proposed		
Drawn: DK	Date: March 24	Scale: 1:100@A1
Project No. 1966	Drawing No. 1966-02	Revision: -