
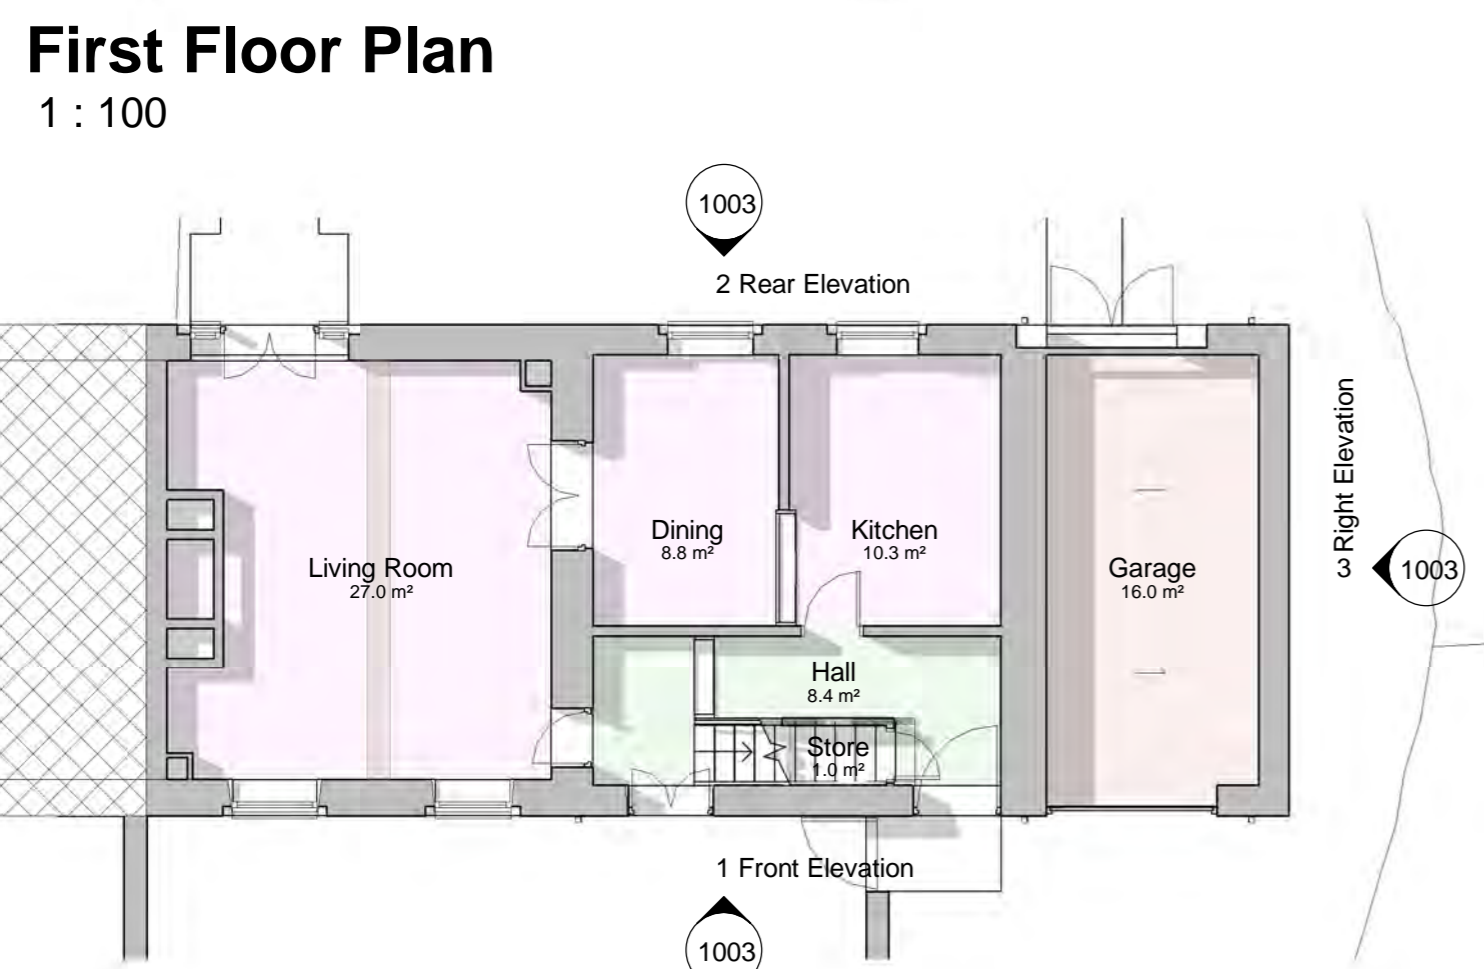
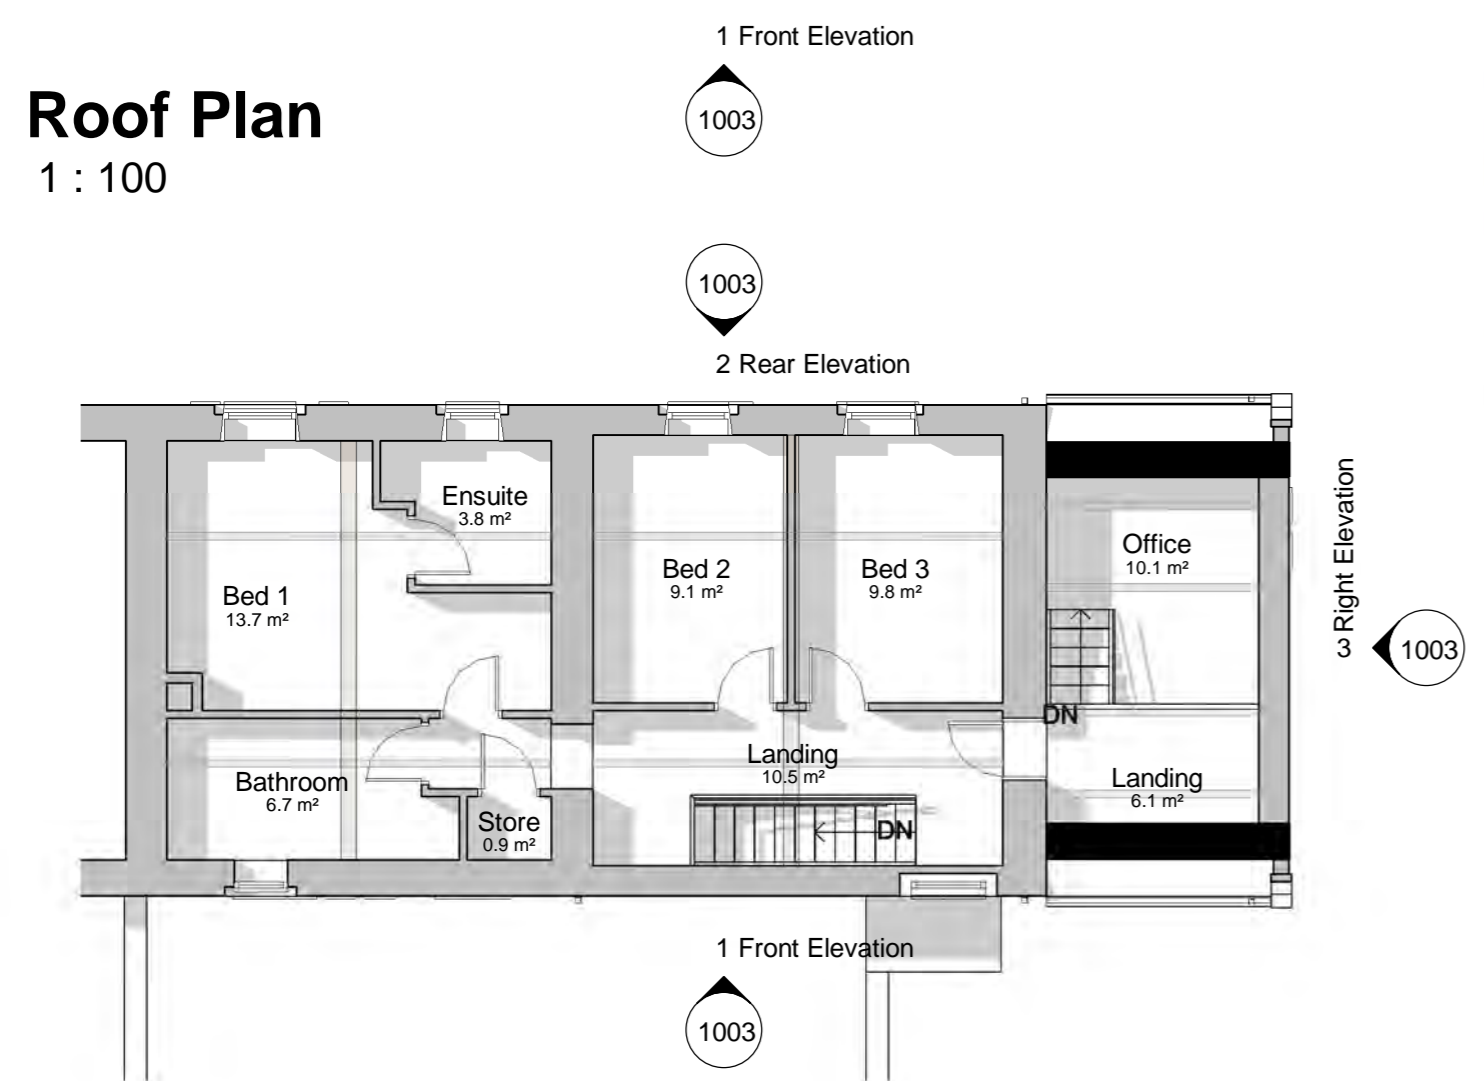


○ CREATIVE ARCHITECTURE LIMITED
 ■ THIS DRAWING IS THE SUBJECT OF COPYRIGHT WHICH VESTS IN CREATIVE ARCHITECTURE LIMITED. IT IS AN INFRINGEMENT OF COPYRIGHT TO REPRODUCE THIS DRAWING, BY WHATEVER MEANS, INCLUDING ELECTRONIC, WITHOUT THE EXPRESS WRITTEN CONSENT OF CREATIVE ARCHITECTURE LIMITED WHICH RESERVES ALL ITS RIGHTS
 CREATIVE ARCHITECTURE LIMITED ASSERTS ITS RIGHTS TO BE IDENTIFIED AS THE AUTHOR OF THIS DESIGN
 ■ DRAWING NOT TO BE SCALED.
 ■ REPORT ERRORS & OMISSIONS TO ARCHITECT.
 ■ CHECK ALL DIMENSIONS ON SITE
 ■ DRAWING TO BE READ IN CONJUNCTION WITH THE HEALTH AND SAFETY PLAN AND ALL RELEVANT RISK ASSESSMENTS

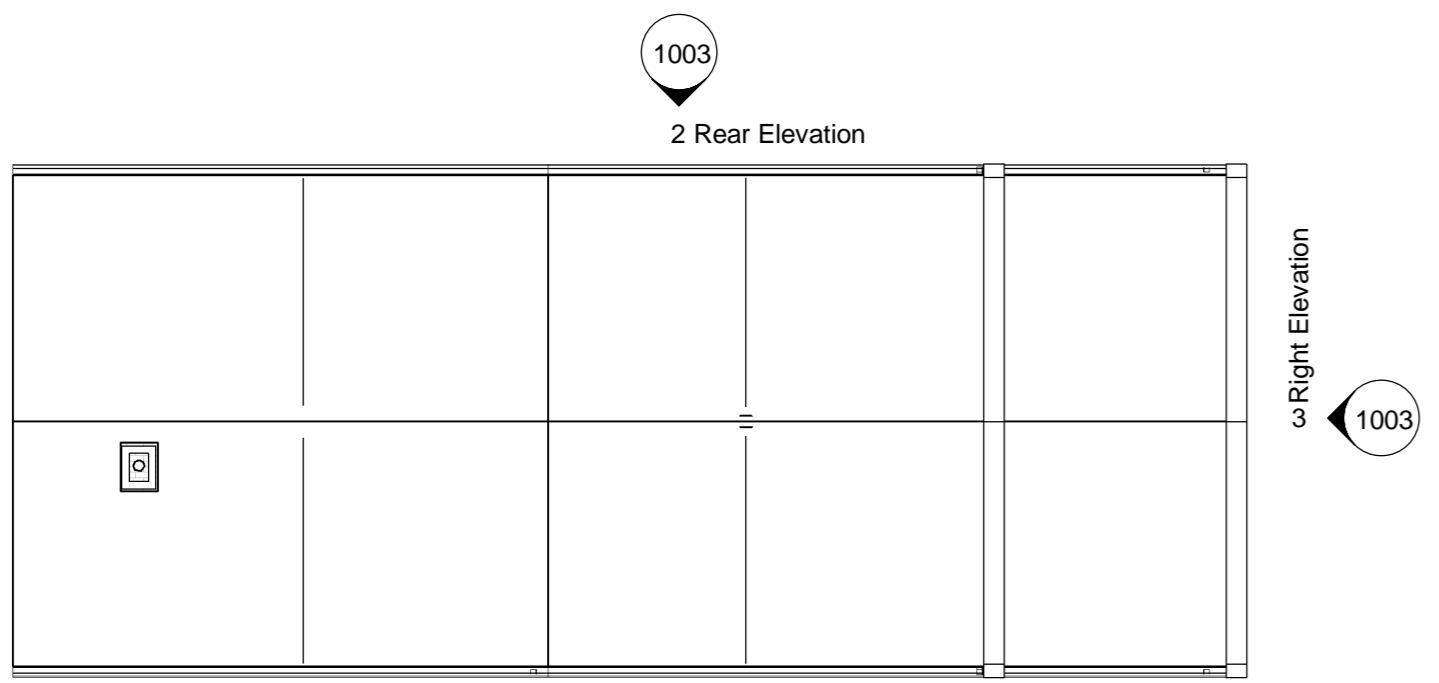

REV.	DATE	DRN.	CHKD.
PROJECT			
Manor Cottage, Mill Farm Drive			
CLIENT			
Mrs McConnell			
DRAWING			
Existing Floor Plans			
SCALE	SHEET SIZE	DRAWN	CHECKED
1 : 100	@ A2	AH	CA
DATE		13.09.23	

CREATIVE ARCHITECTURE
 A: 1 The Long Stables, Rochdale Rd, Denshaw, OL3 5UE
 T: 07788 200 255
 E: adam@creativearchitectureltd.co.uk
 W: www.creativearchitectureltd.co.uk

JOB No	DRAWING No	REVISION
23-029	1002	
STATUS		
Planning		

