



PLANS DRAWN BY
MARK BERRY
TEL: 01977 643922
ARCHITECTURAL SERVICES


PROPOSED DETACHED GARAGE TO REAR
at No 12 CHARLESTOWN, ACKWORTH
for Mr. J. HODGKISS.
SCALE:- PLANS & SECTION = 1:50 ELEVATIONS = 1:100

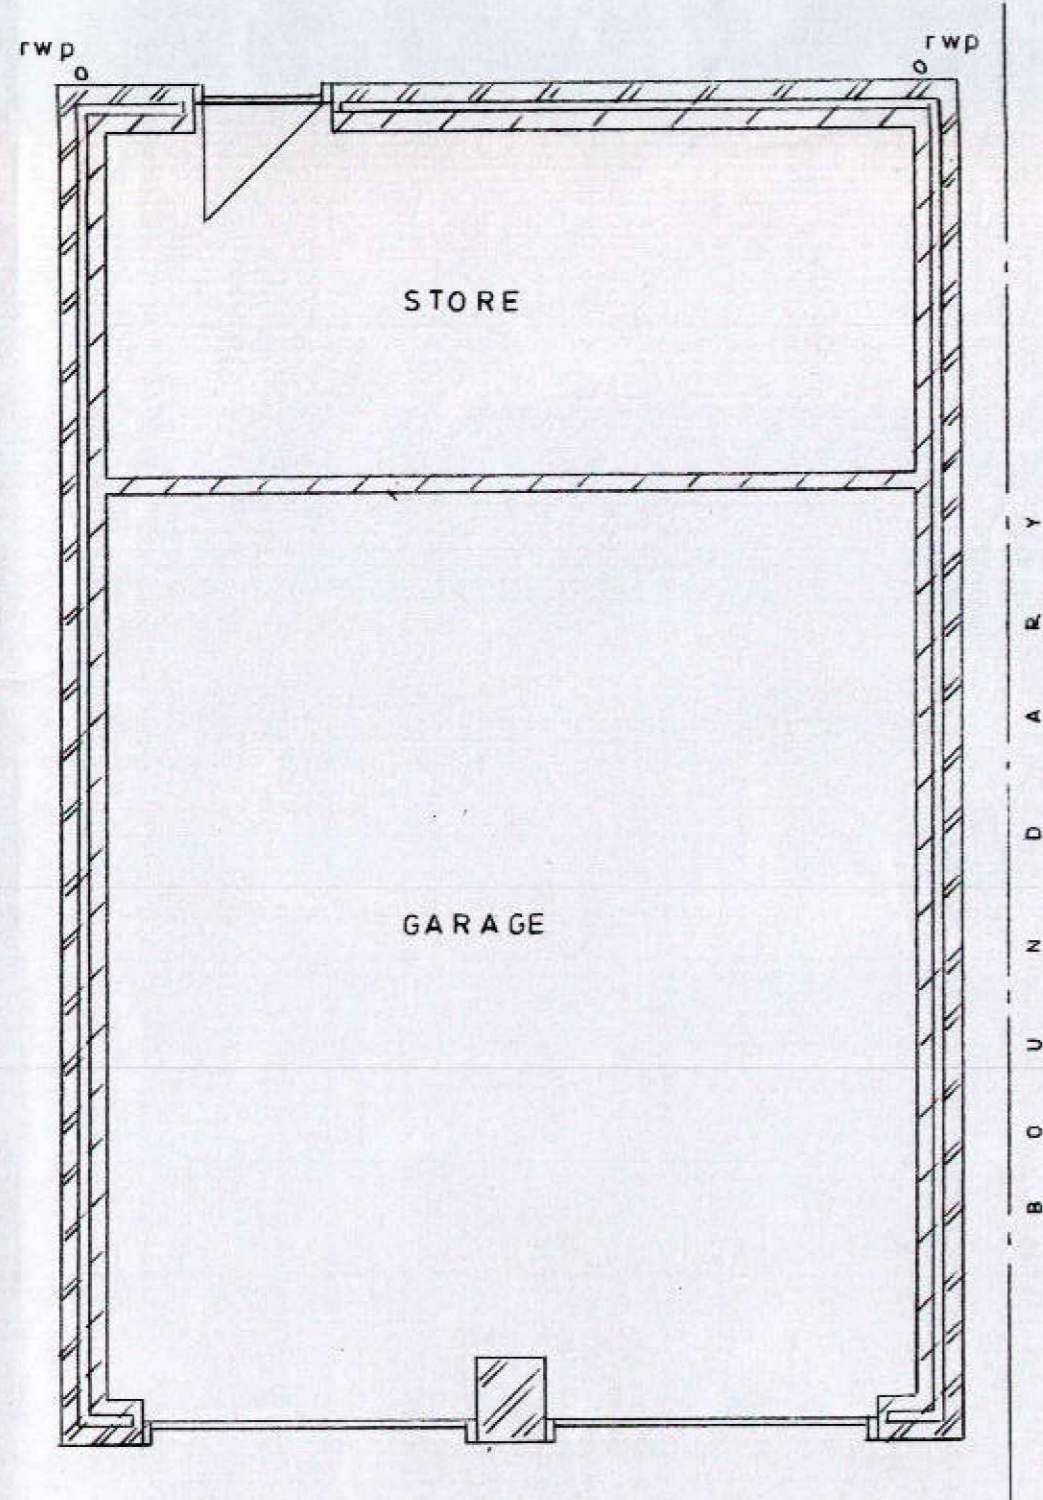


PLAN

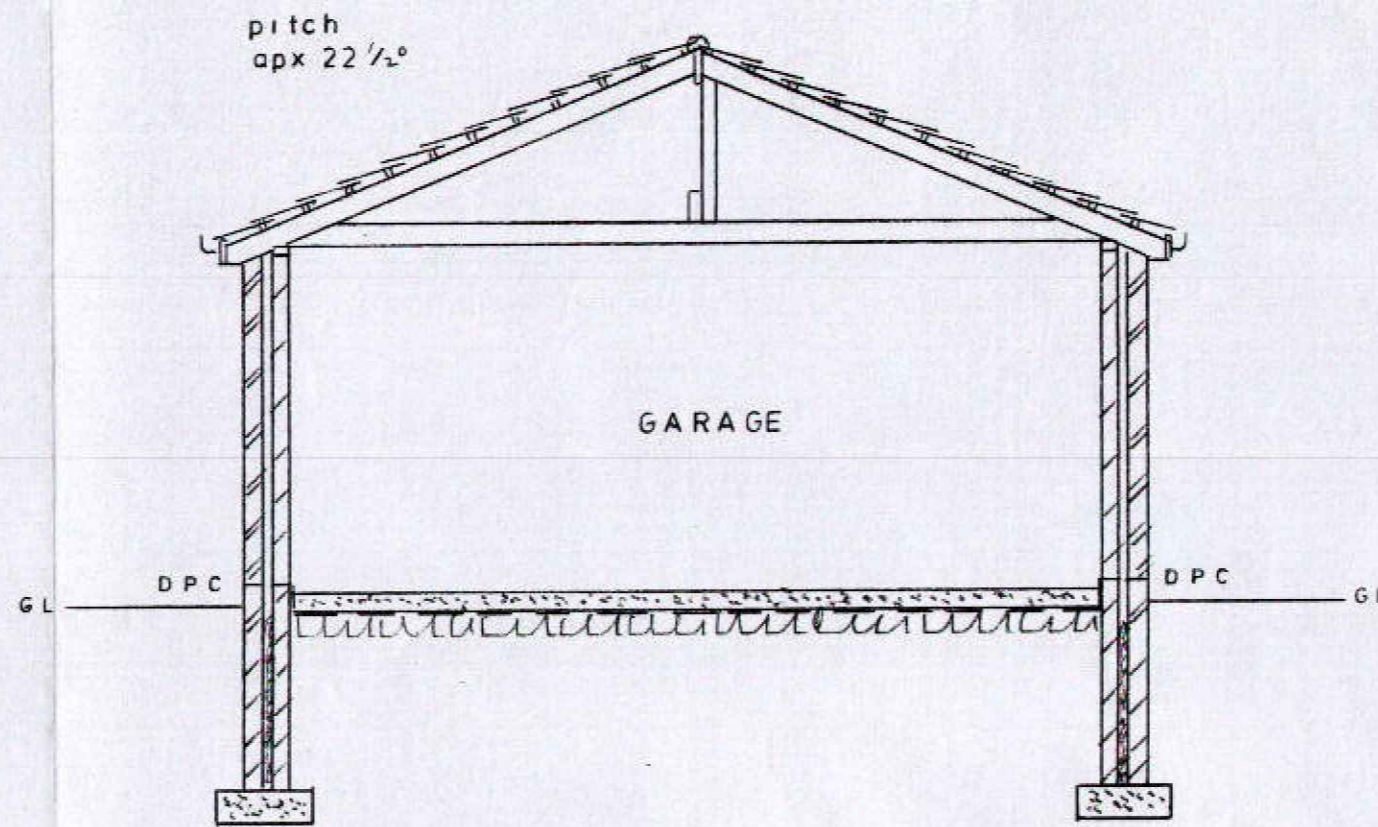


SECTION

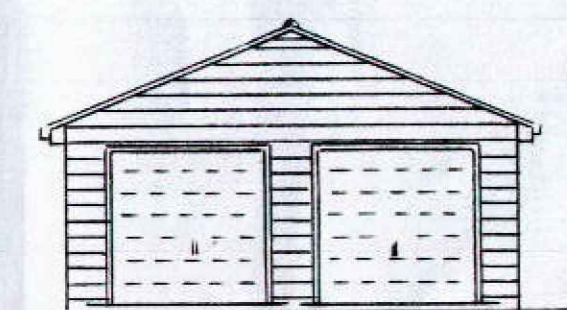


FRONT ELEVATION
EAST

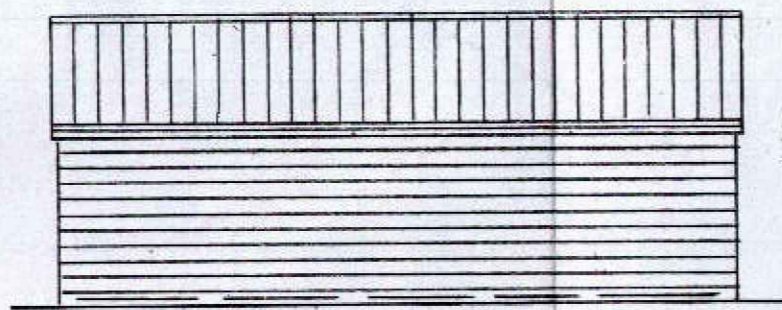


SIDE ELEVATION
SOUTH

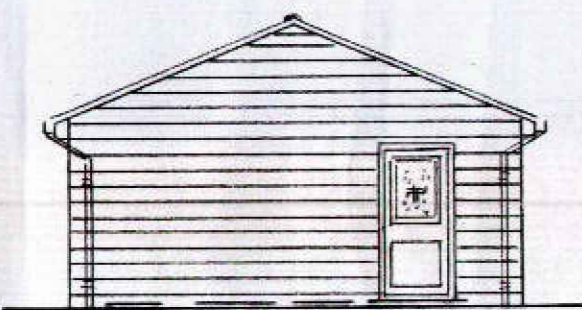

REAR ELEVATION
WEST

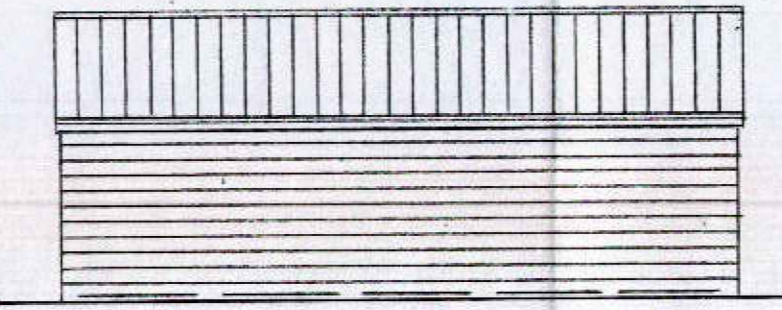

SIDE ELEVATION
NORTH

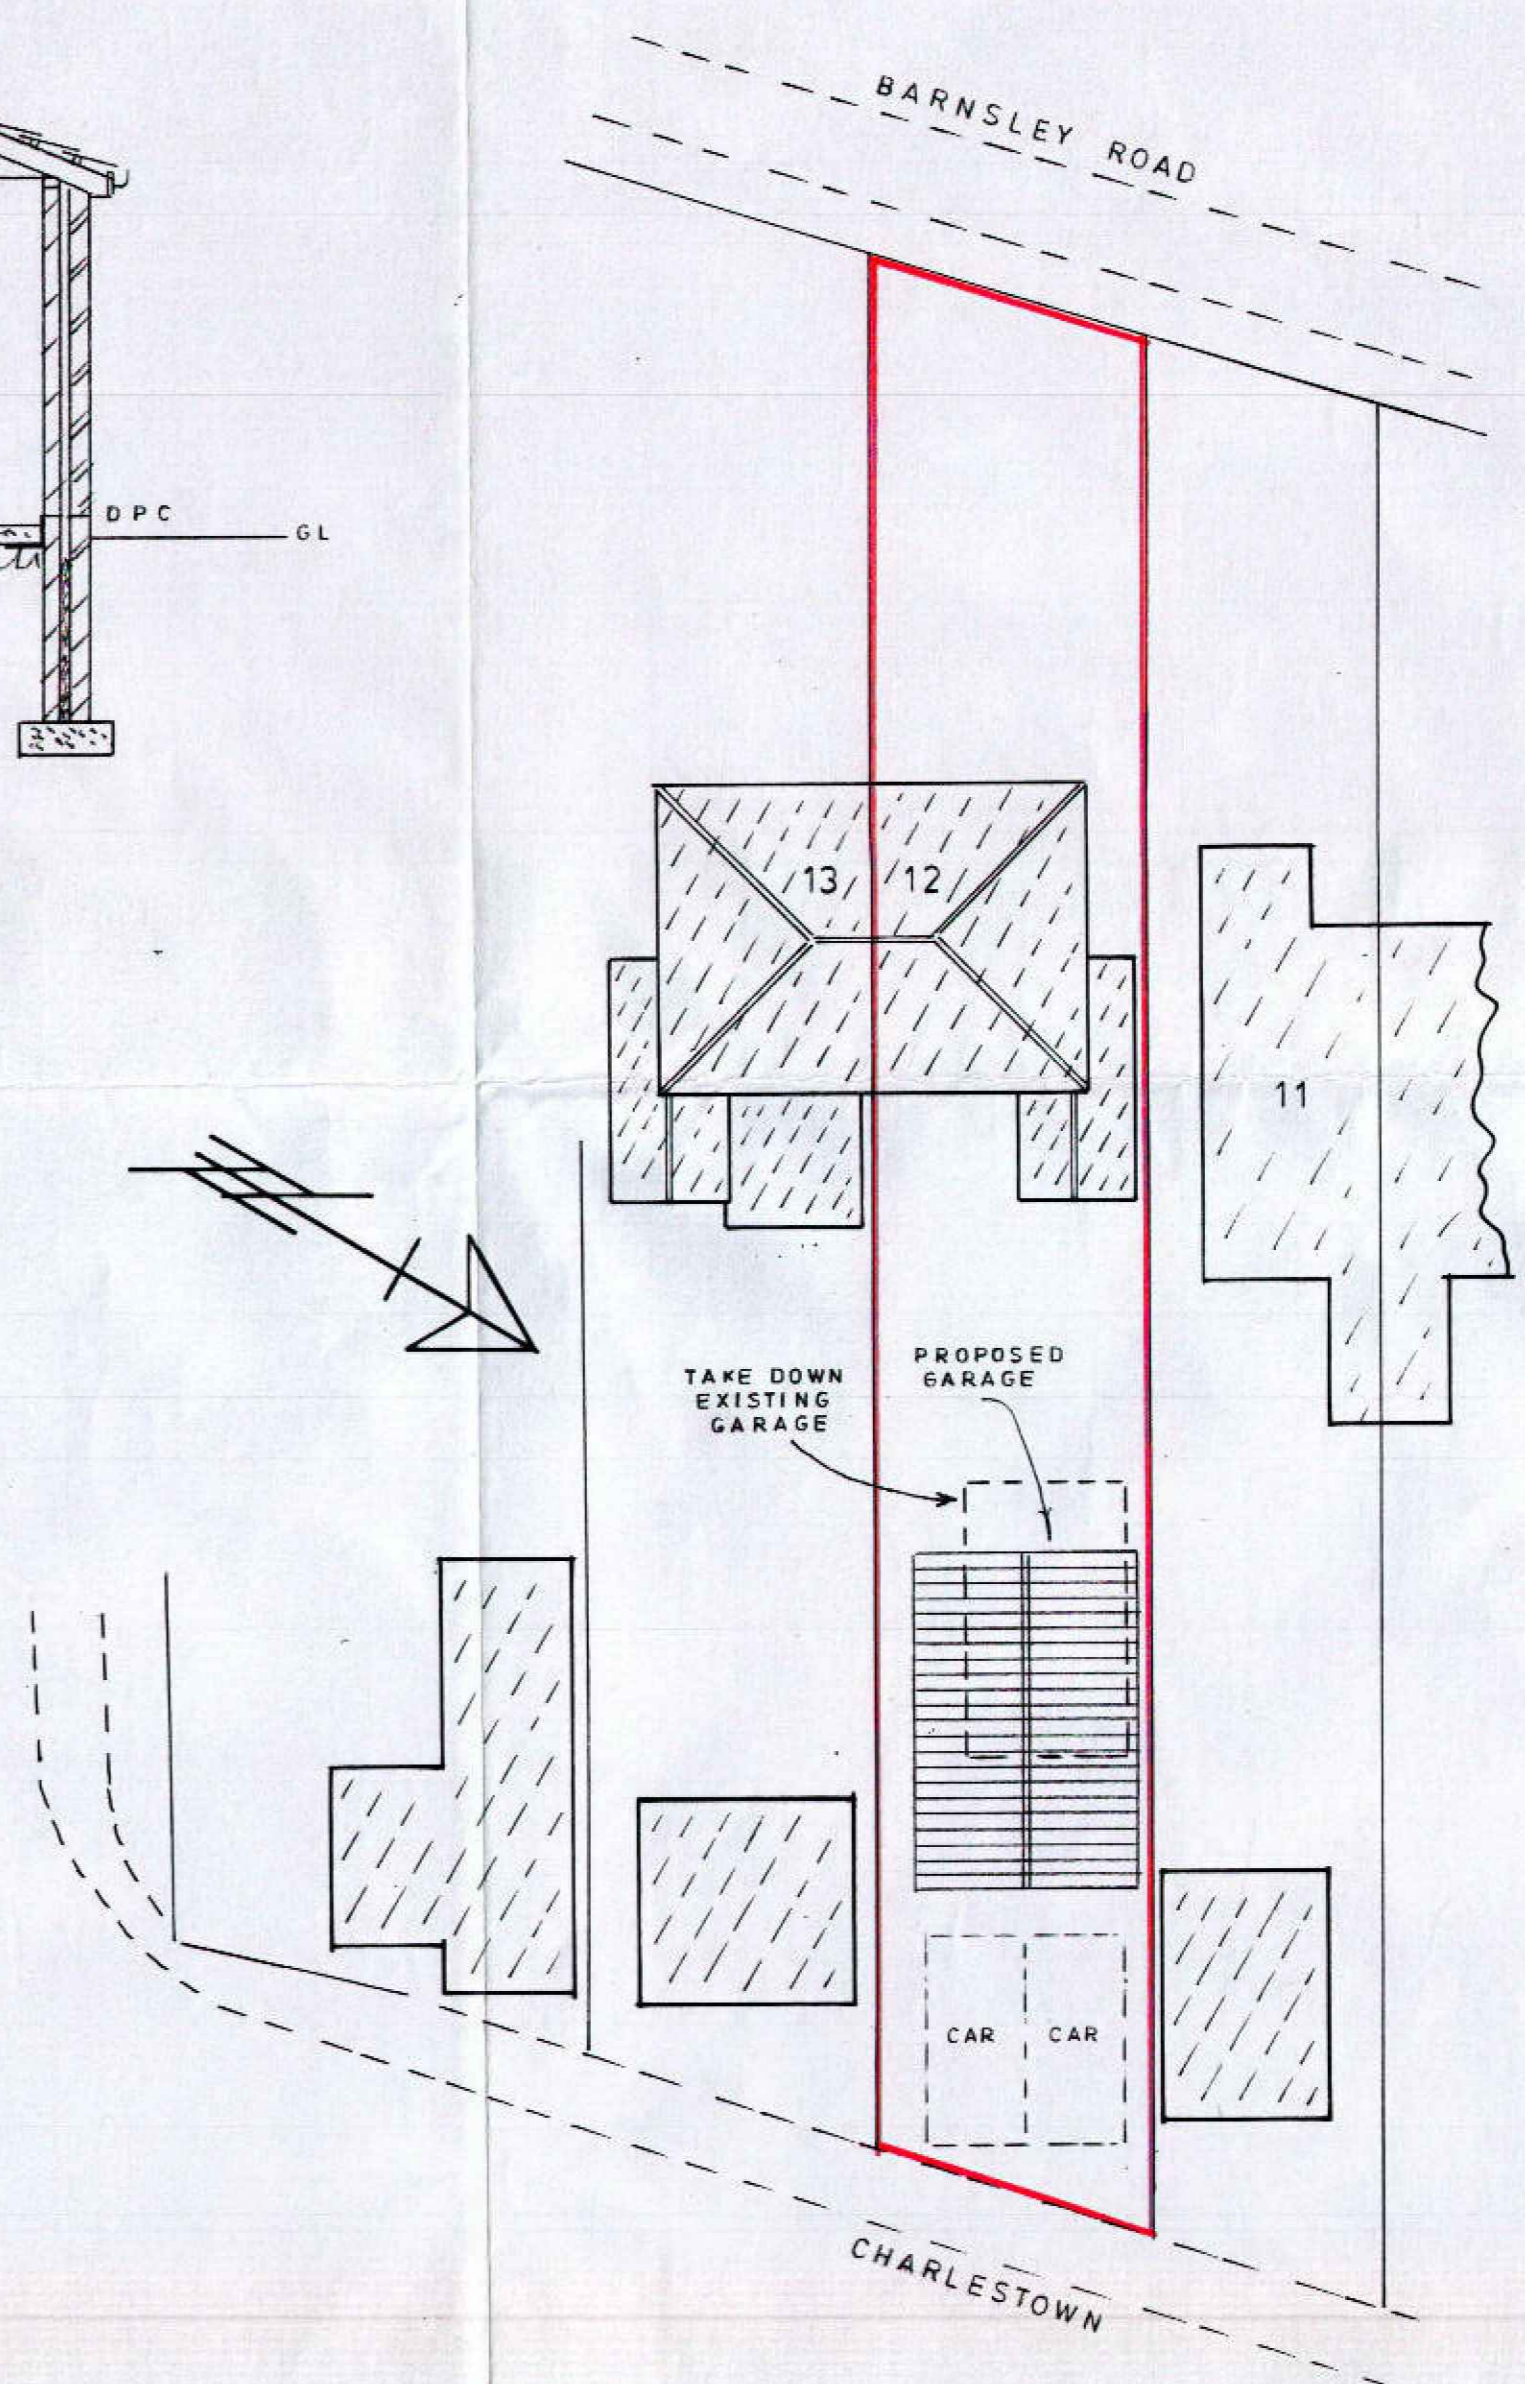

SITE PLAN 1:200