

Production Date: 06 March 2024


Top Left: 364491.99 151792.8 Bottom Right: 364591.99 151692.8

© Crown copyright and database rights 2024 Ordnance Survey OS100035409.

Reproduction in whole or in part is prohibited without the permission of Ordnance Survey



Stanfords Planning Map Data

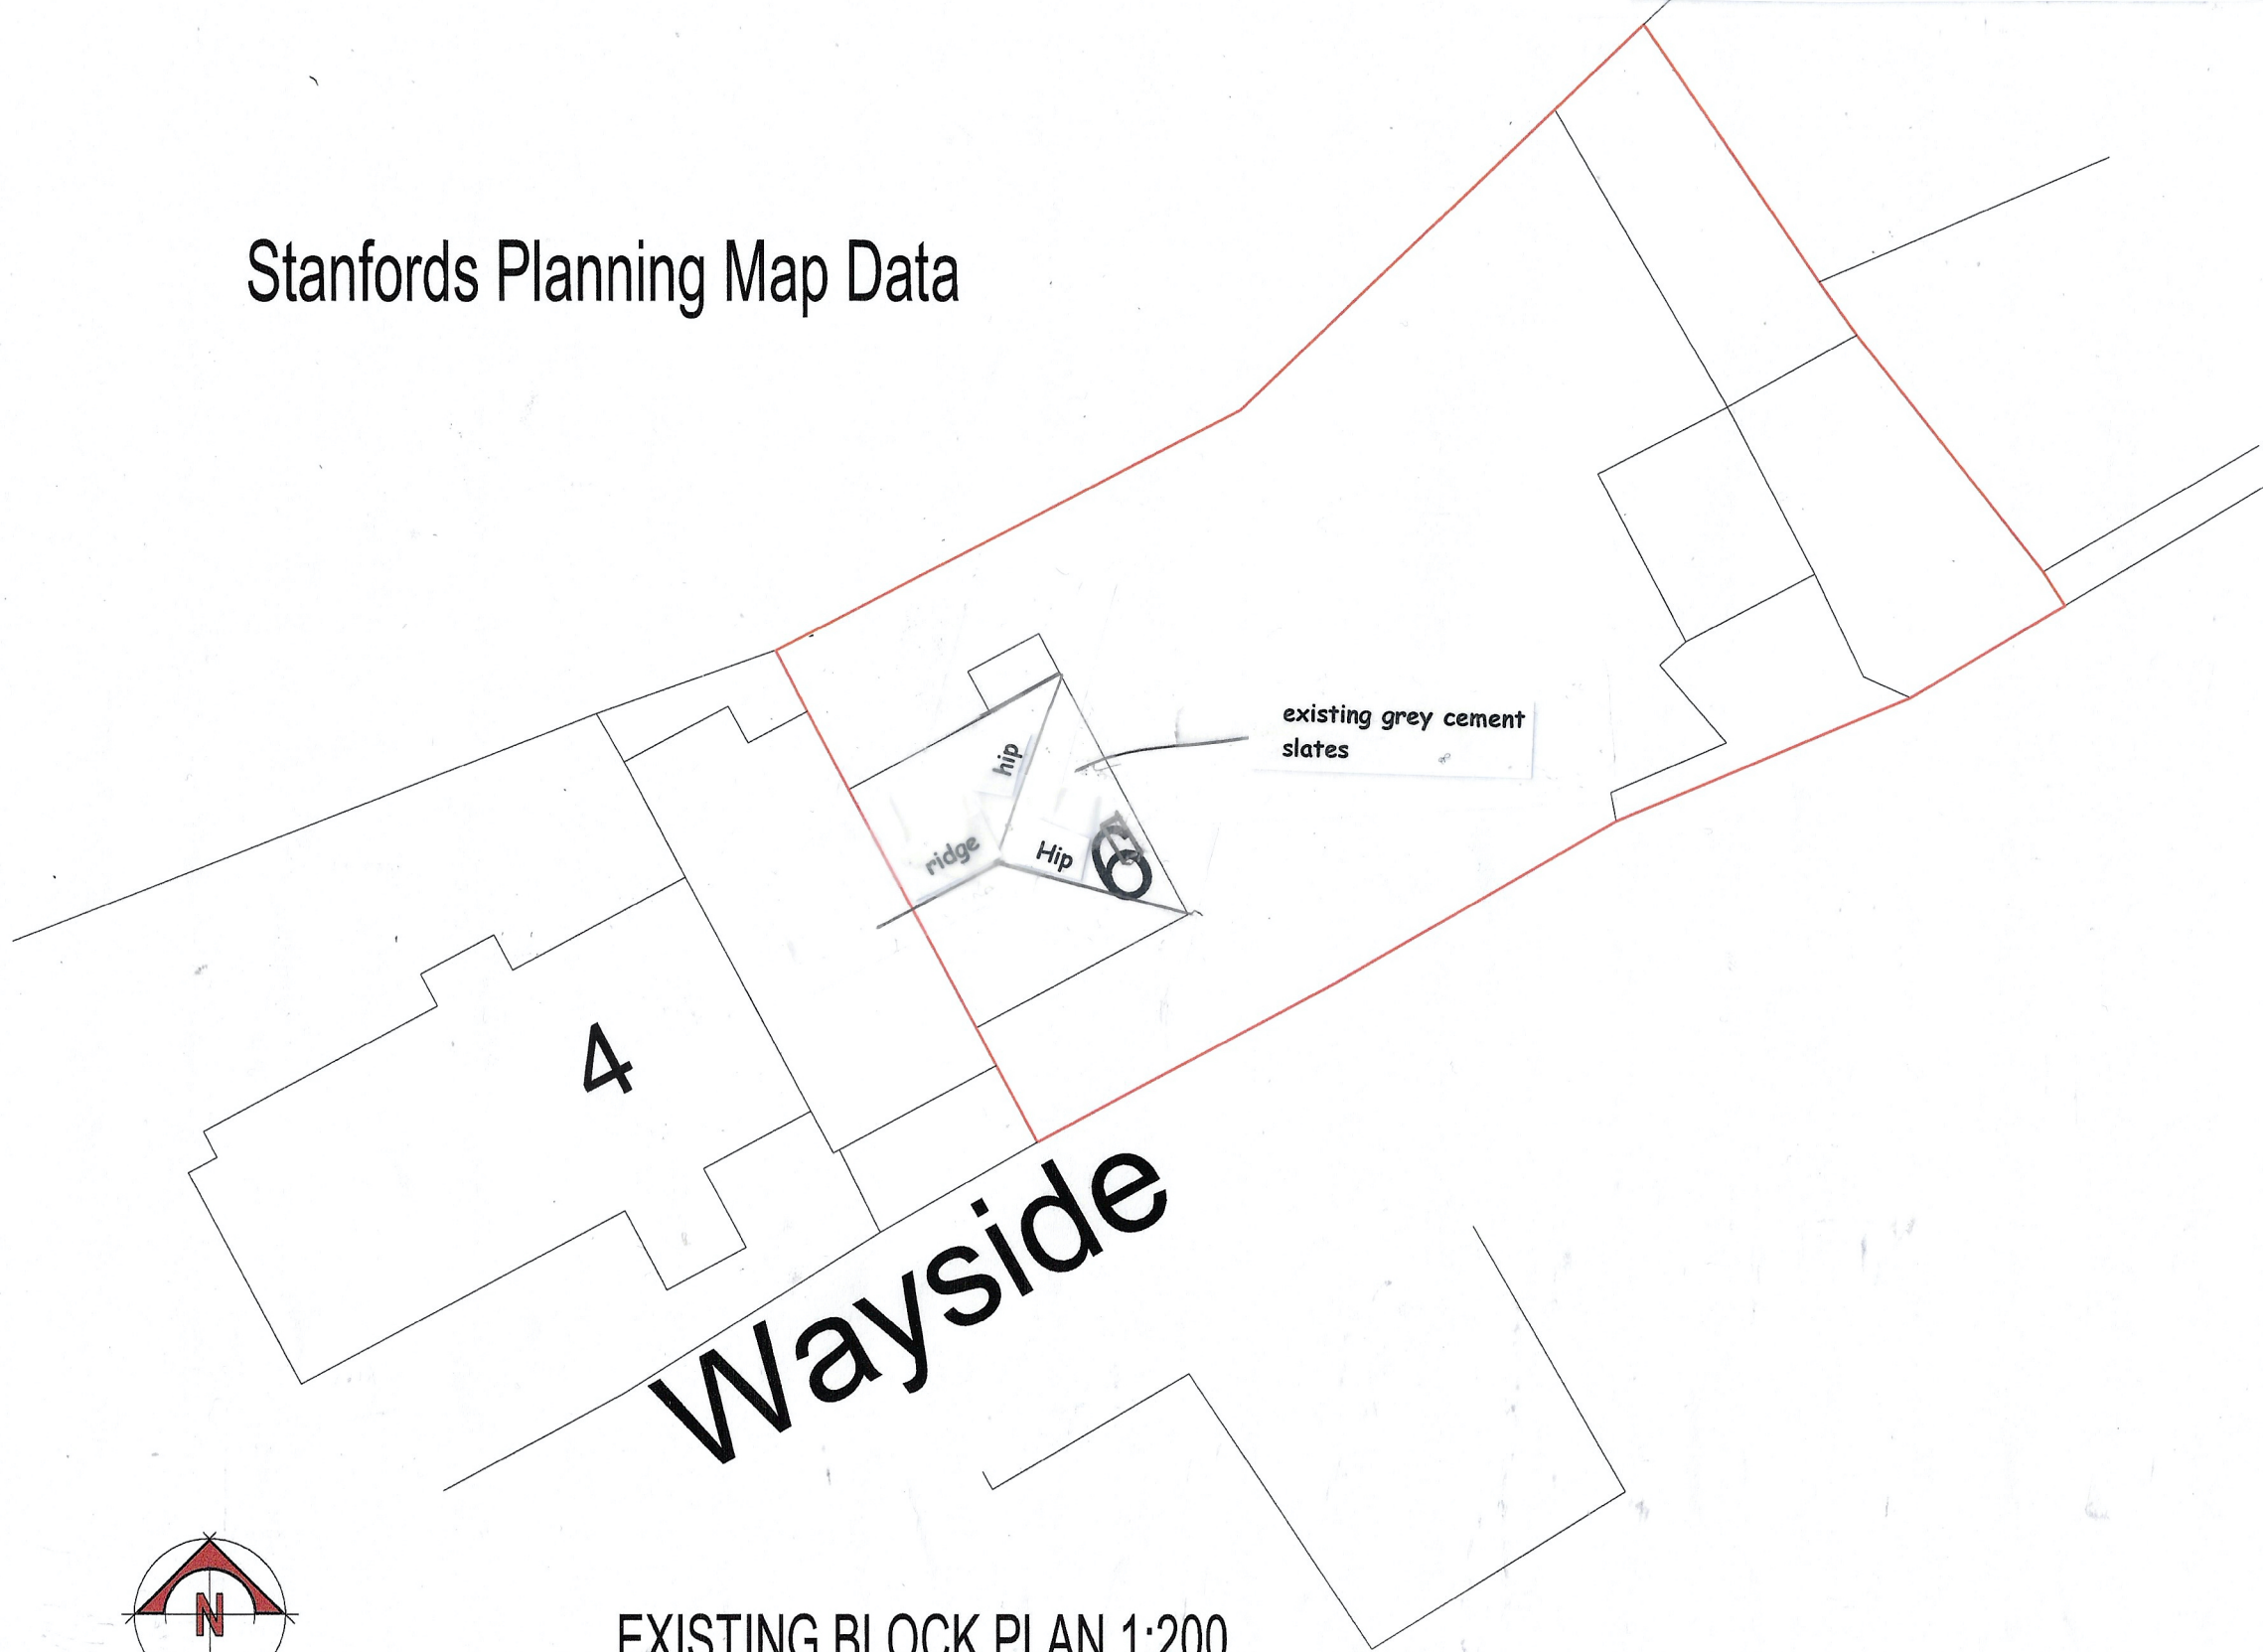

Wayside

EXISTING BLOCK PLAN 1:200

A March 24 scale bar added and roof plan

Rev	Date	Details	Ref

PROJECT:
PROPOSED REAR SINGLE STOREY EXTENSION
at
WAYSIDE COTTAGE
PARSONAGE LANE
CHILCOMPTON
BA3 4JZ


EXISTING BLOCK PLAN

CLIENT: MR & MRS J HILL

SCALE: 1:200 **DRWG NO.**

DATE: MAR 24 2024104 /A

10, MEADOW VIEW
RADSTOCK
SOMERSET
BA3 3 QT
Tel: 01761 436861

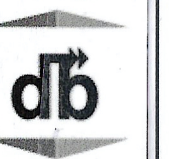

D BISSEX
SURVEYING &
ARCHITECTURAL
SERVICES