

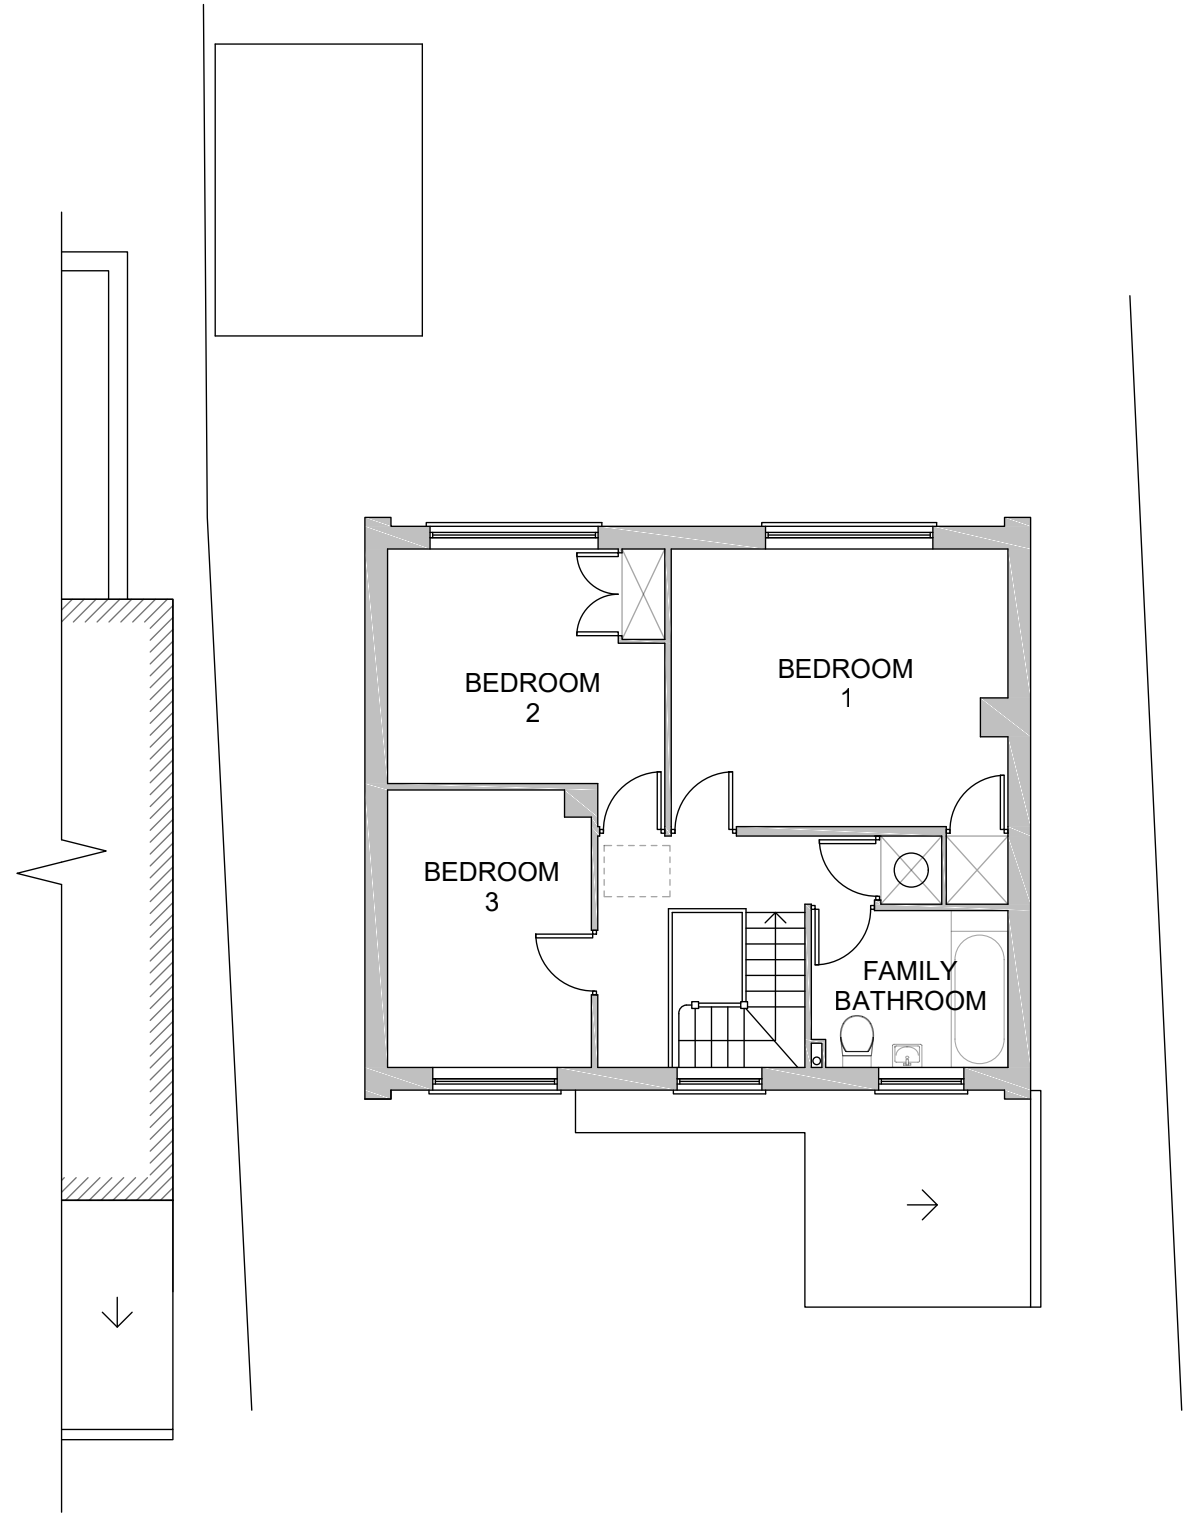


GROUND FLOOR PLAN

 

FIRST FLOOR PLAN

EXISTING
25 CHRISTCHURCH RD, TRING

 

K V B Architects Ltd
Chartered Architects
9 High Street
Tring, Herts
HP23 5AH
Tel: +44 (0)1442 824691
Email: greg@kvbarchitects.co.uk
www.kvbarchitects.co.uk

CLIENT
The Bigwood Residence
PROJECT
25 Christchurch Rd, Tring, HP23 4EE
TITLE
Existing Floor Plans

| | |
|-------------------------|----------------------|
| SCALE 1:100 @ A3 | DATE 19.03.24 |
| DRAWN OE | CHECKED GB |
| DRAWING NO. | 102 |
| JOB NO. | REVISION _ |