



LOFT PLAN

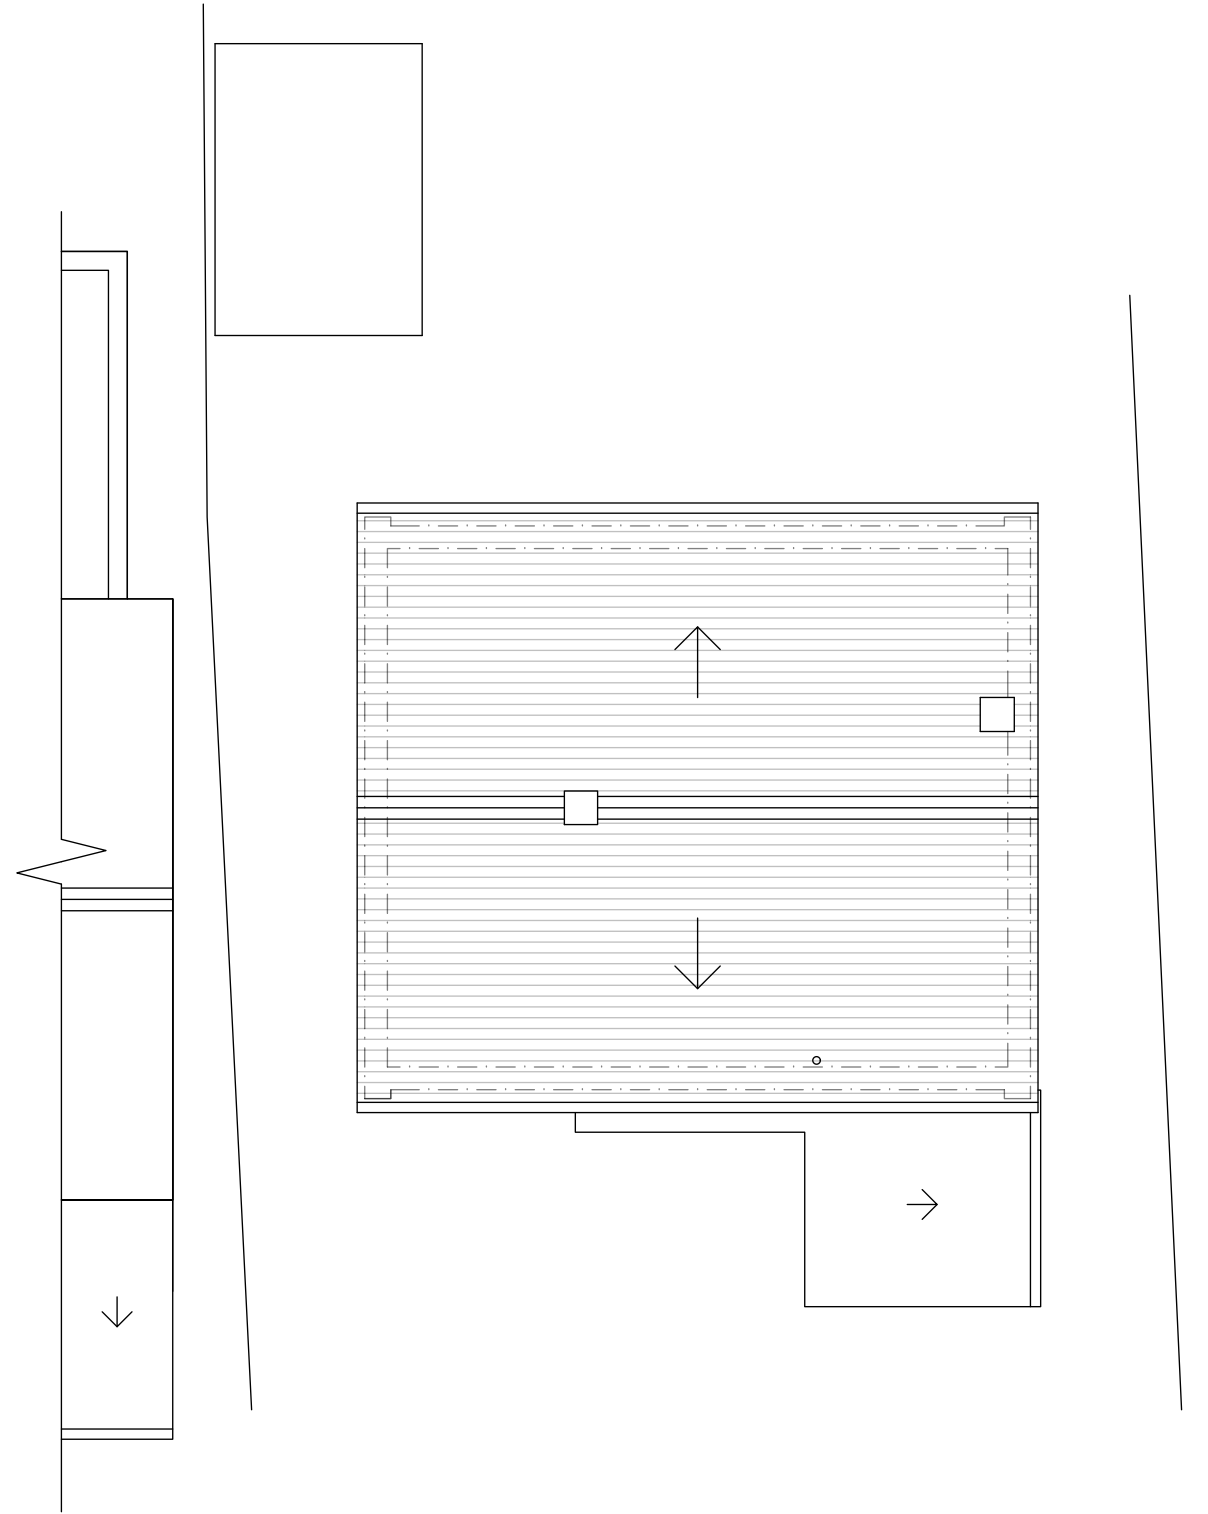

ROOF PLAN

EXISTING
25 CHRISTCHURCH RD, TRING

 

K V B Architects Ltd
Chartered Architects
9 High Street
Tring, Herts
HP23 5AH
Tel: +44 (0)1442 824691
Email: greg@kvbarchitects.co.uk
www.kvbarchitects.co.uk

| | | |
|---|-------------------------|----------------------|
| CLIENT The Bigwood Residence | SCALE 1:100 @ A3 | DATE 19.03.24 |
| PROJECT 25 Christchurch Rd, Tring, HP23 4EE | DRAWN OE | CHECKED GB |
| TITLE Existing Floor Plans | DRAWING NO. 103 | REVISION _ |
| JOB NO. | | |