





Existing Stable Floor Plan

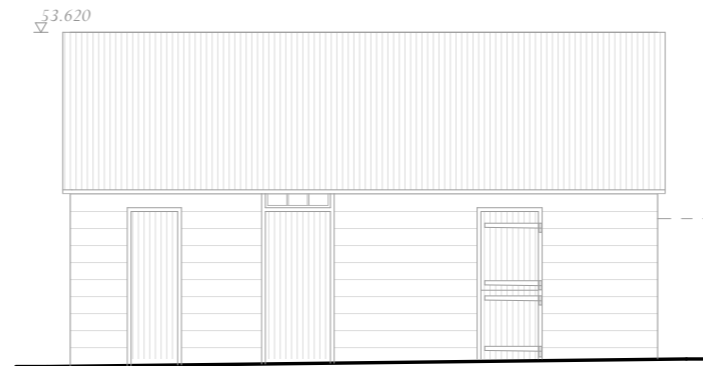

Existing Stable South Elevation

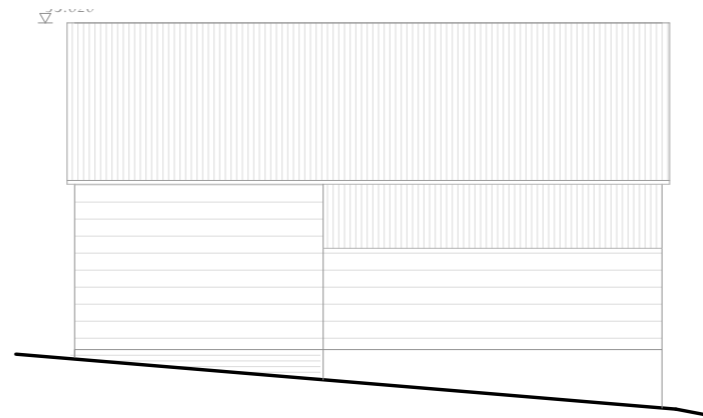

Existing Stable North Elevation



Existing Stable East Elevation





Existing Stable West Elevation


Adjacent Properties and Boundaries are shown for illustrative purposes only and have not been surveyed unless otherwise stated.  
 All areas shown are approximate and should be verified before forming the basis of a decision.  
 Do not scale other than for Planning Application purposes.  
 All dimensions must be checked by the contractor before commencing work on site.  
 No deviation from this drawing will be permitted without the prior written consent of the Architect.  
 The copyright of this drawing remains with the Architect and may not be reproduced in any form without prior written consent.  
 Ground Floor Slabs, Foundations, Sub-Structures, etc. All work below ground level is shown provisionally. Inspection of ground condition is essential prior to work commencing.  
 Reassessment is essential when the ground conditions are apparent, and redesign may be necessary in the light of soil conditions found. The responsibility for establishing the soil and sub-soil conditions rests with the contractor.




Scale 1:100

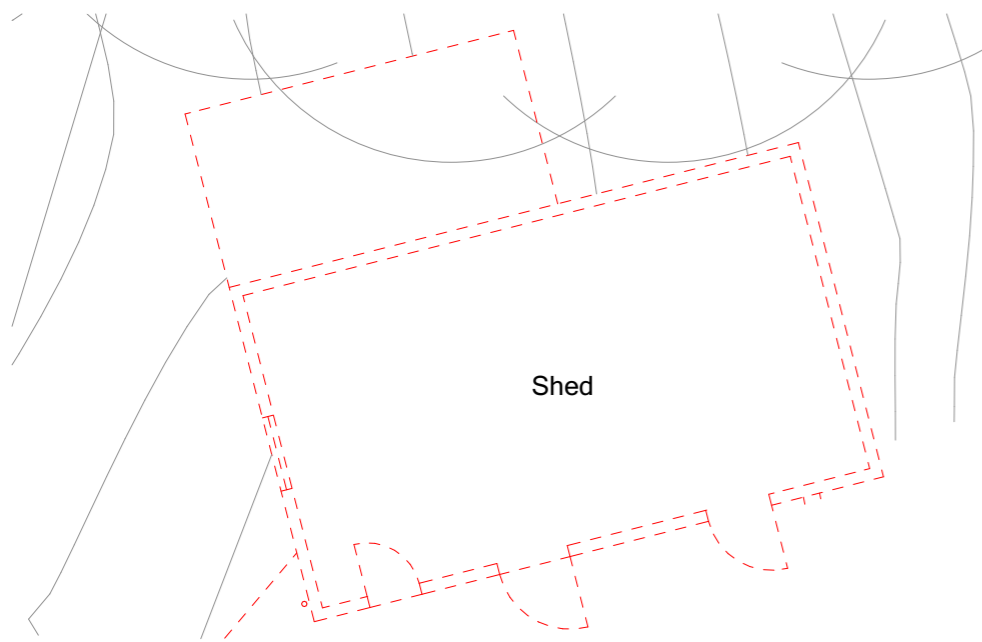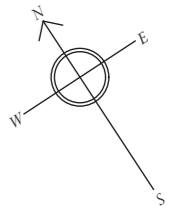


Demolition Stable Plan

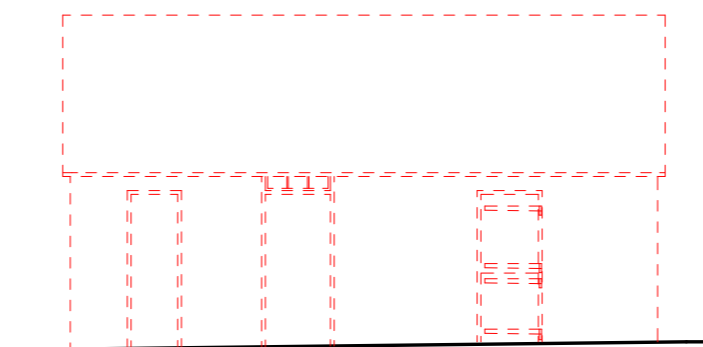


Demolition Stable South Elevation

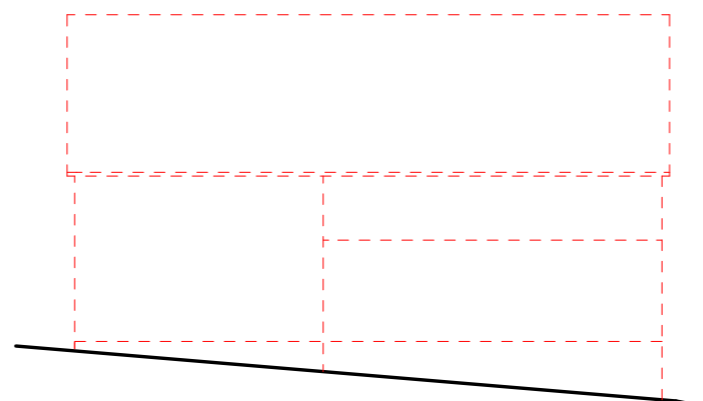

Demolition Stable North Elevation

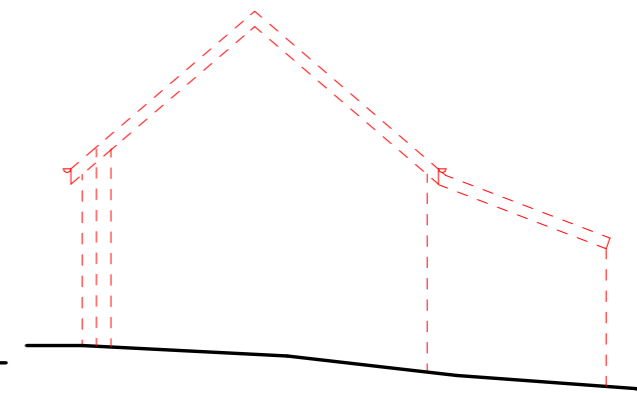

Demolition Stable East Elevation

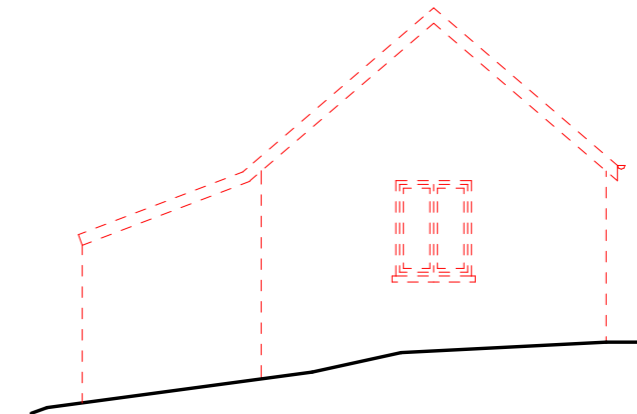

Demolition Stable West Elevation

**Key:**

--- Demolition

Rev	Date	Description	Initials
PROJECT		Sherfield Manor Sherfield English	
TITLE:		Existing and Demolition Stable Plan and Elevations	
SCALE:		1:100 @A3	
DATE:		March 2024	
DRAWING No:		6284 PL46	
DRAWN BY:		RdIM	



OLD HYDE HOUSE, 75 HYDE STREET  
 WINCHESTER, HAMPSHIRE, SO23 7DW  
 TELEPHONE: 01962 843843 FACSIMILE: 01962 843303  
 6 QUEEN SQUARE, LONDON, WC1N 3AT  
 TELEPHONE: 020 78410140 FACSIMILE: 01962 843303  
 www.adamarchitecture.com contact@adamarchitecture.com  
 ADAM ARCHITECTURE IS A TRADING NAME OF ADAM ARCHITECTURE LIMITED