

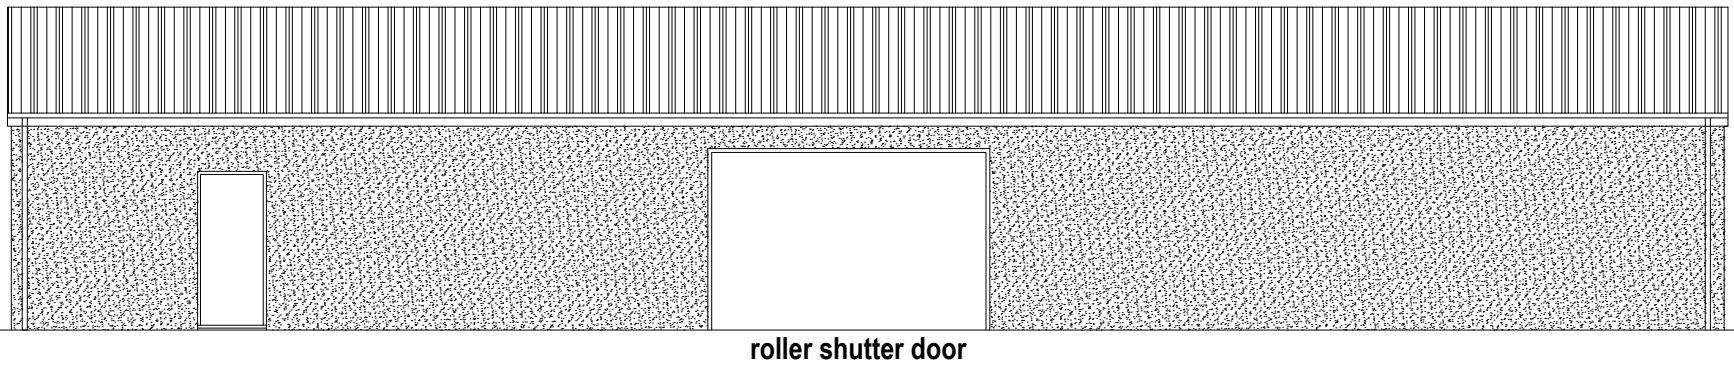



Proposed Ground Plan

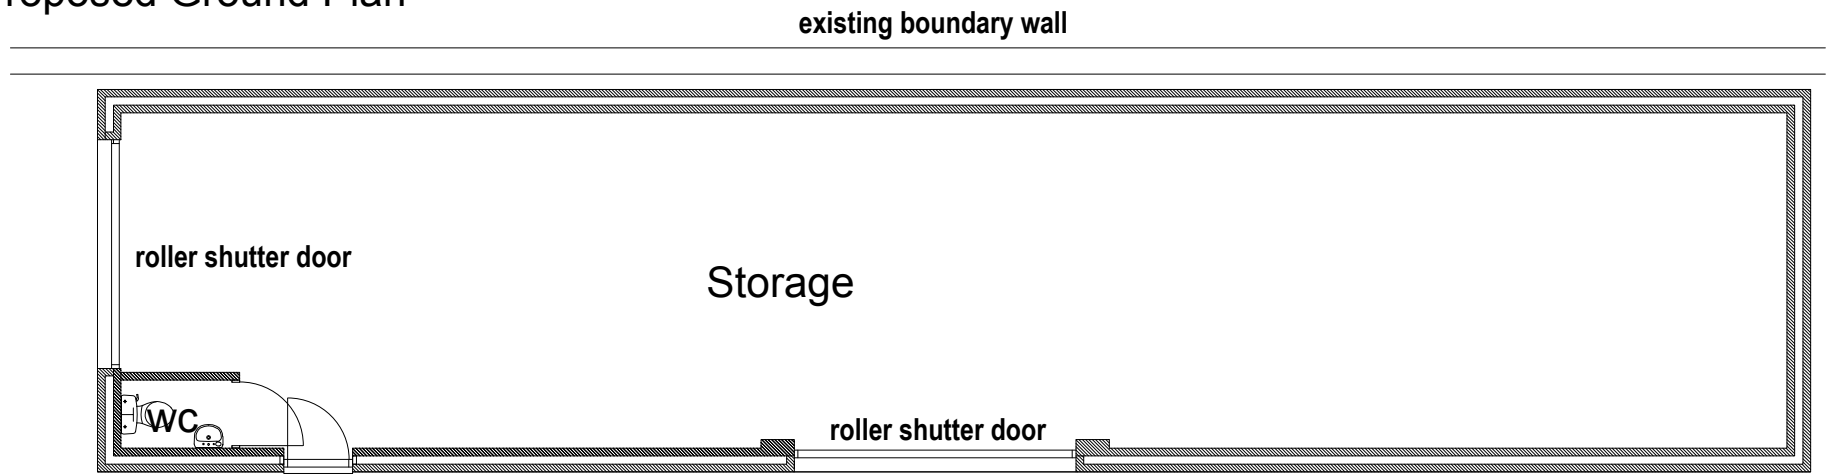

Proposed Front Elevation (northeast)

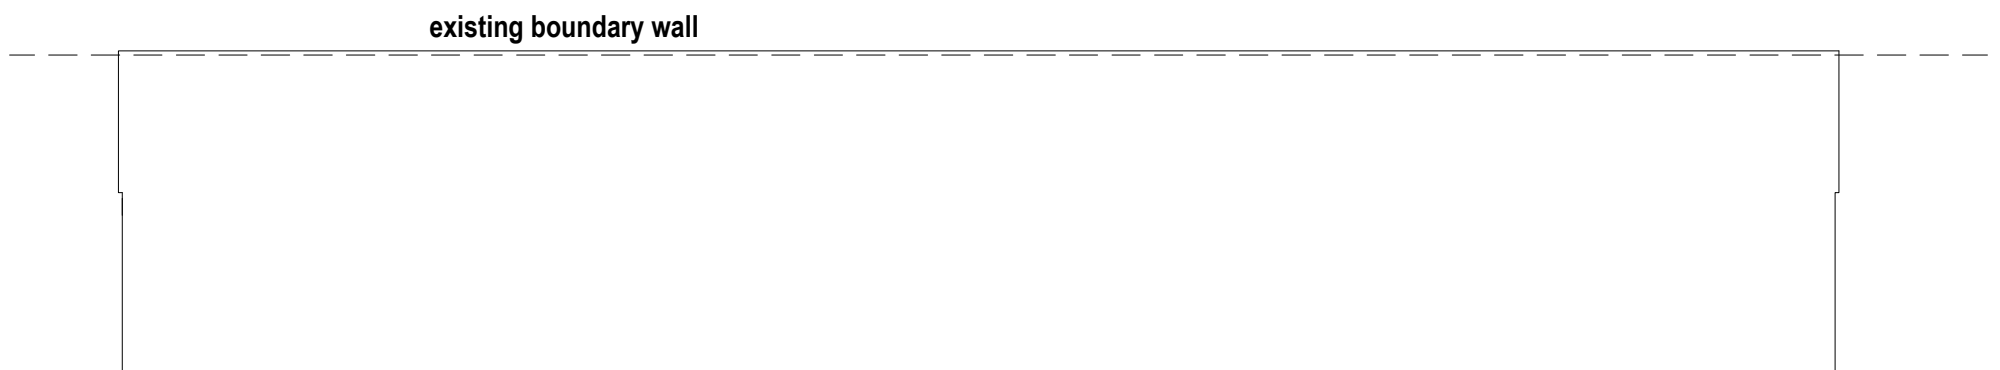


Proposed Rear Elevation (southwest)

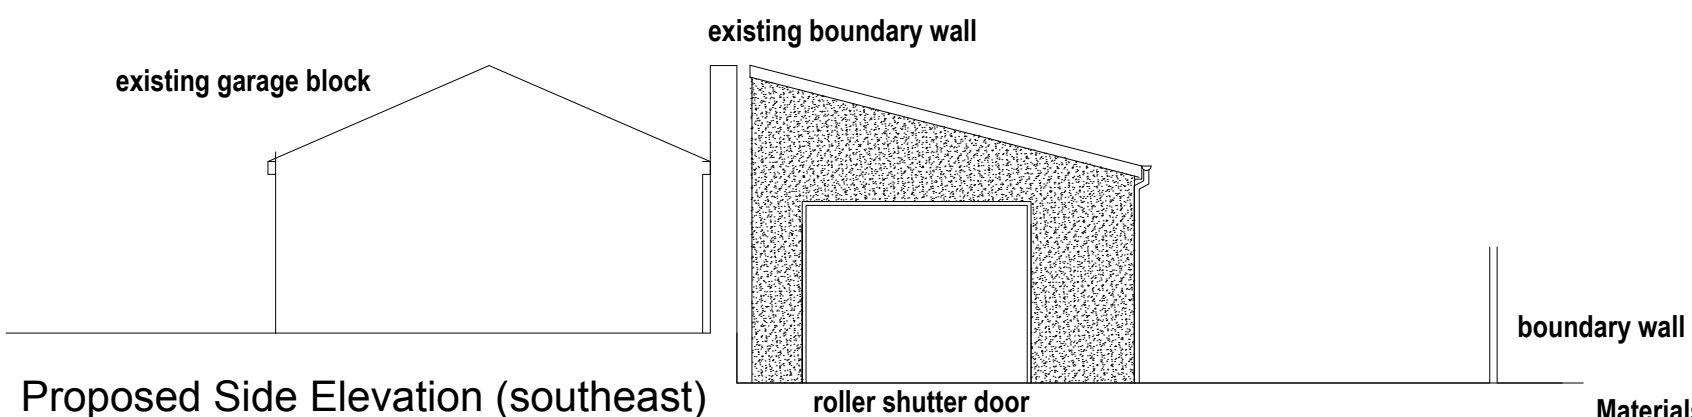

Proposed Side Elevation (southeast)

**Materials**  
 Walls : white rendering  
 Roofs : Green profiled insulated sheeting  
 Doors : grey pvc 7016  
 Rainwater Goods : Black pvc u

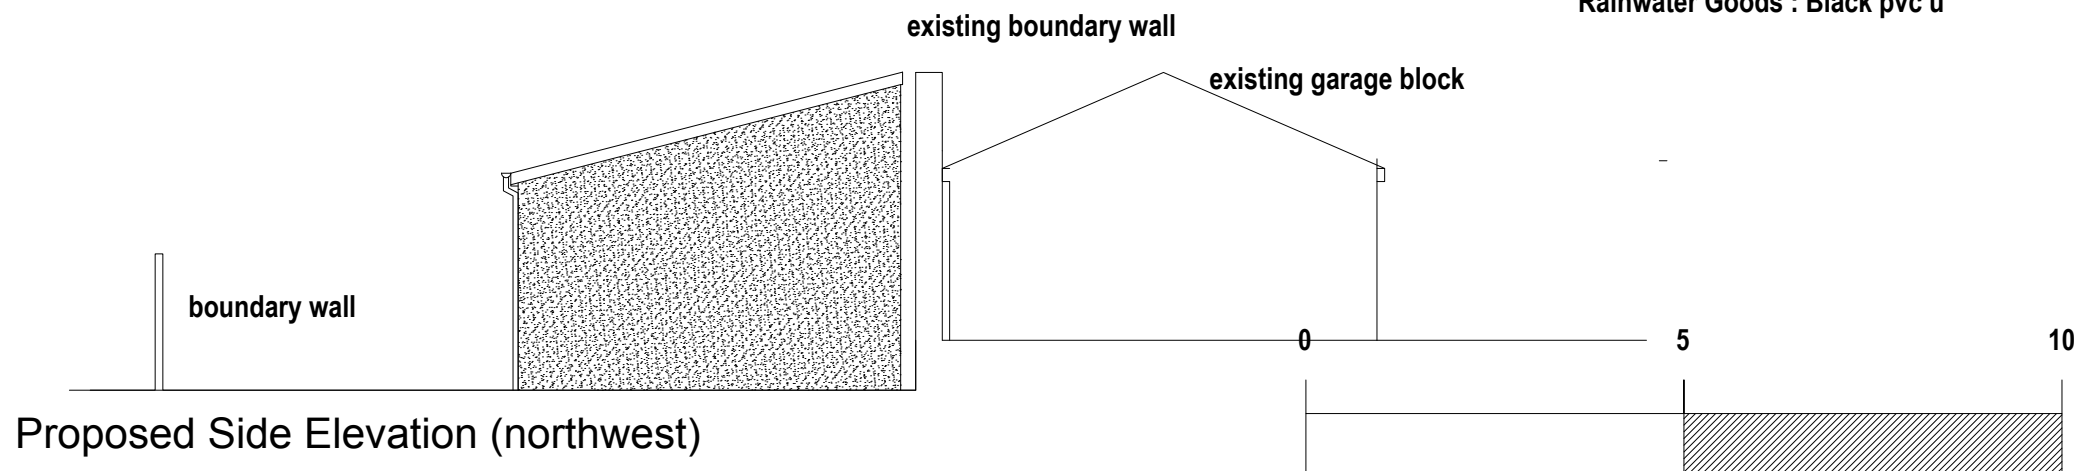

Proposed Side Elevation (northwest)

| Rev: | Date: | Note | Proposed Replacement Commercial Building<br>14a Chapel Road Hanham<br>Bristol |  | Date:<br>Feb 2024        | <b>David Cahill</b><br>Design Consultants Ltd<br>Unit 2 Office 4 Tower Lane Business Park<br>Warmley Bristol BS30 8XT<br>Tel: 01179618888<br>Email: davidcahilldesign@btopenworld.com |
|------|-------|------|---|--|--------------------------|---|
|      |       |      | Proposed Plans and Elevations   |  | Scale:<br>1:100 @ A3     |   |
|      |       |      |   |  | DWG No:<br><b>3701/3</b> |   |