



For Town & Country Planning Purposes only

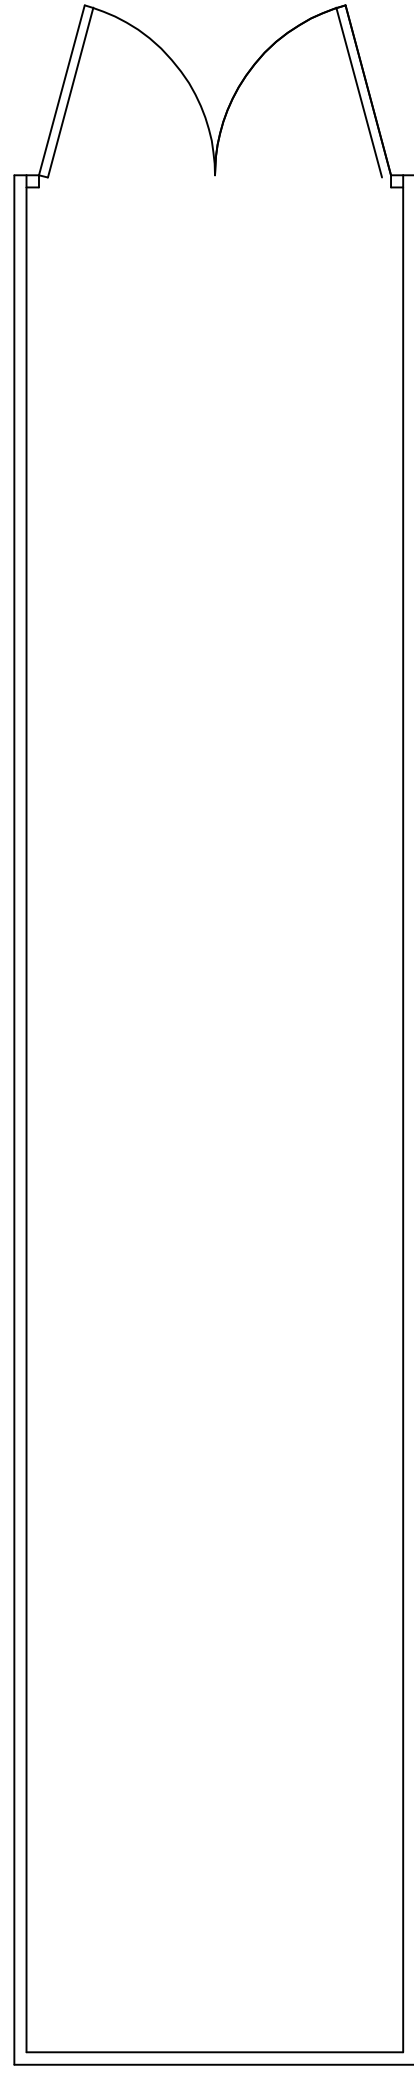


FLOOR PLAN

CONTAINER ONE
Painted Olive Green

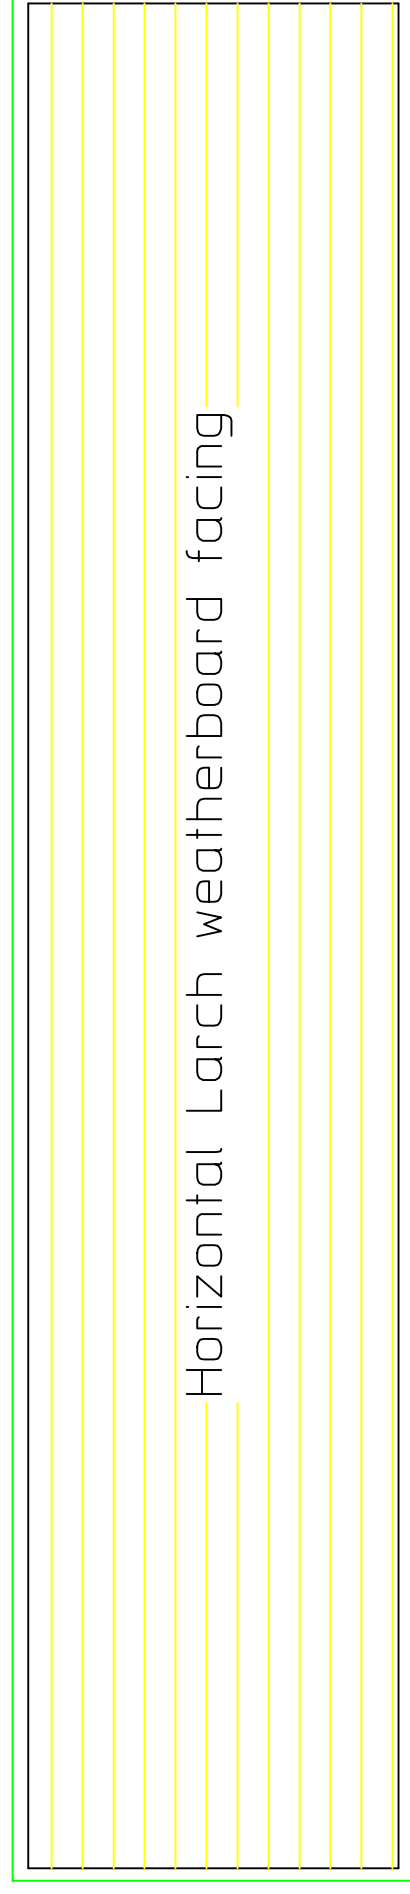


Horizontal Larch weatherboard facing


South Elevation facing the Pitch

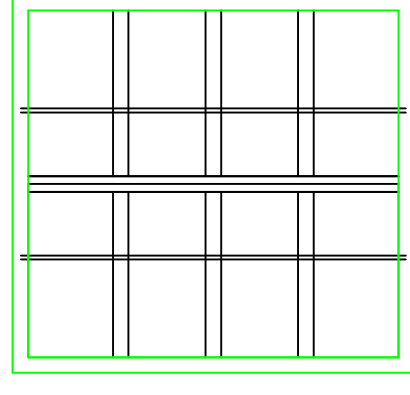

West Elevation
facing the Pavilion

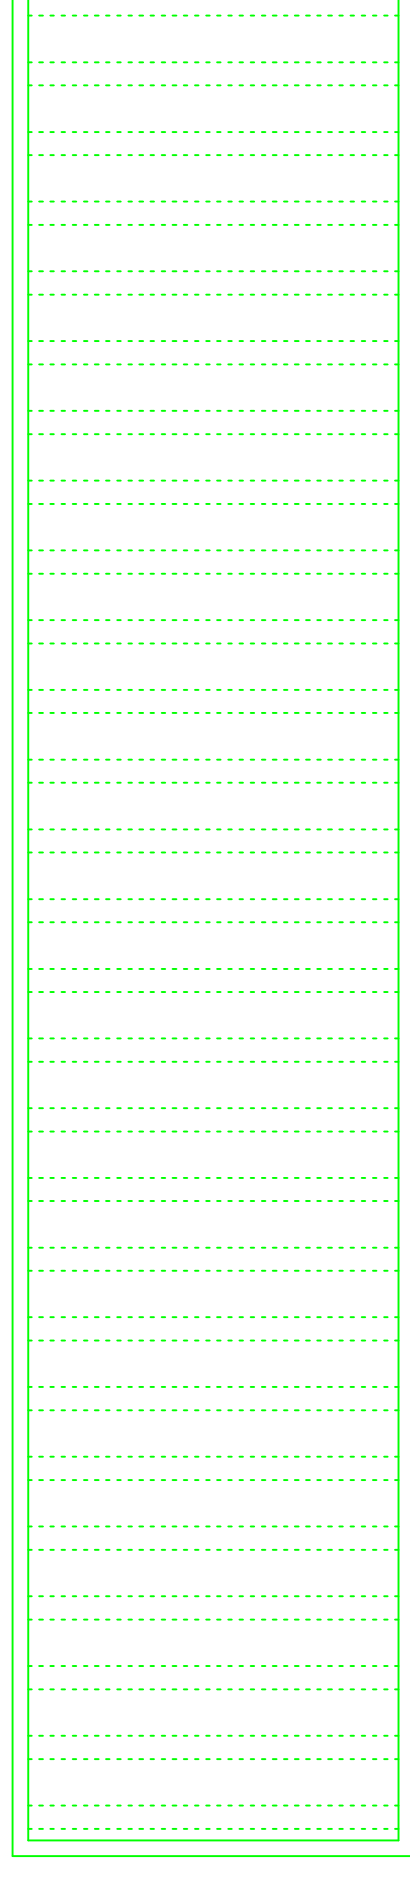

North Elevation facing the copice

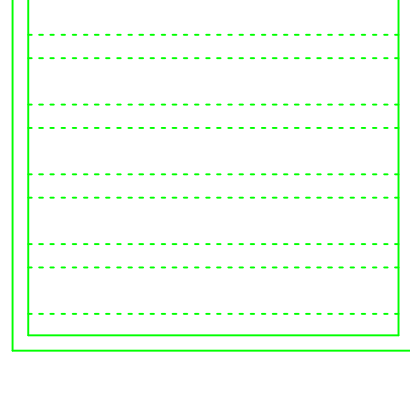

East Elevation

CONTAINER TWO as above all
Painted Olive Green

PLOT 1 : 50 to A1 Paper

Ken Fowler Building Design Services Crooklands France Lane Hawkebury Upton Badminton Avon GL9 1AN Telephone: 01454 232922	
Client	Hawkebury Cricket Club
Venue	John Hawkins Cricket Ground High Street Hawkebury Upton GL9 1AU
Project	2No Containers (Storage)
Drawing	Storage Container
<small>Printed paper copies of this drawing must be from calibrated copiers. Dimensions are to be checked on site before work commences.</small>	
DATE: 14th March 2024	Drawing No: REV
SCALE: 1 : 50	25/3/EM/2024
DRAWN: KAF	PP A