

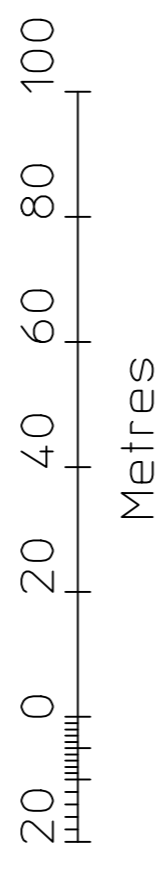
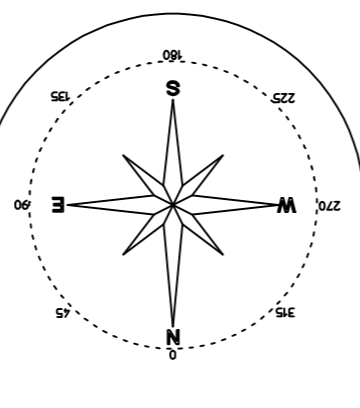
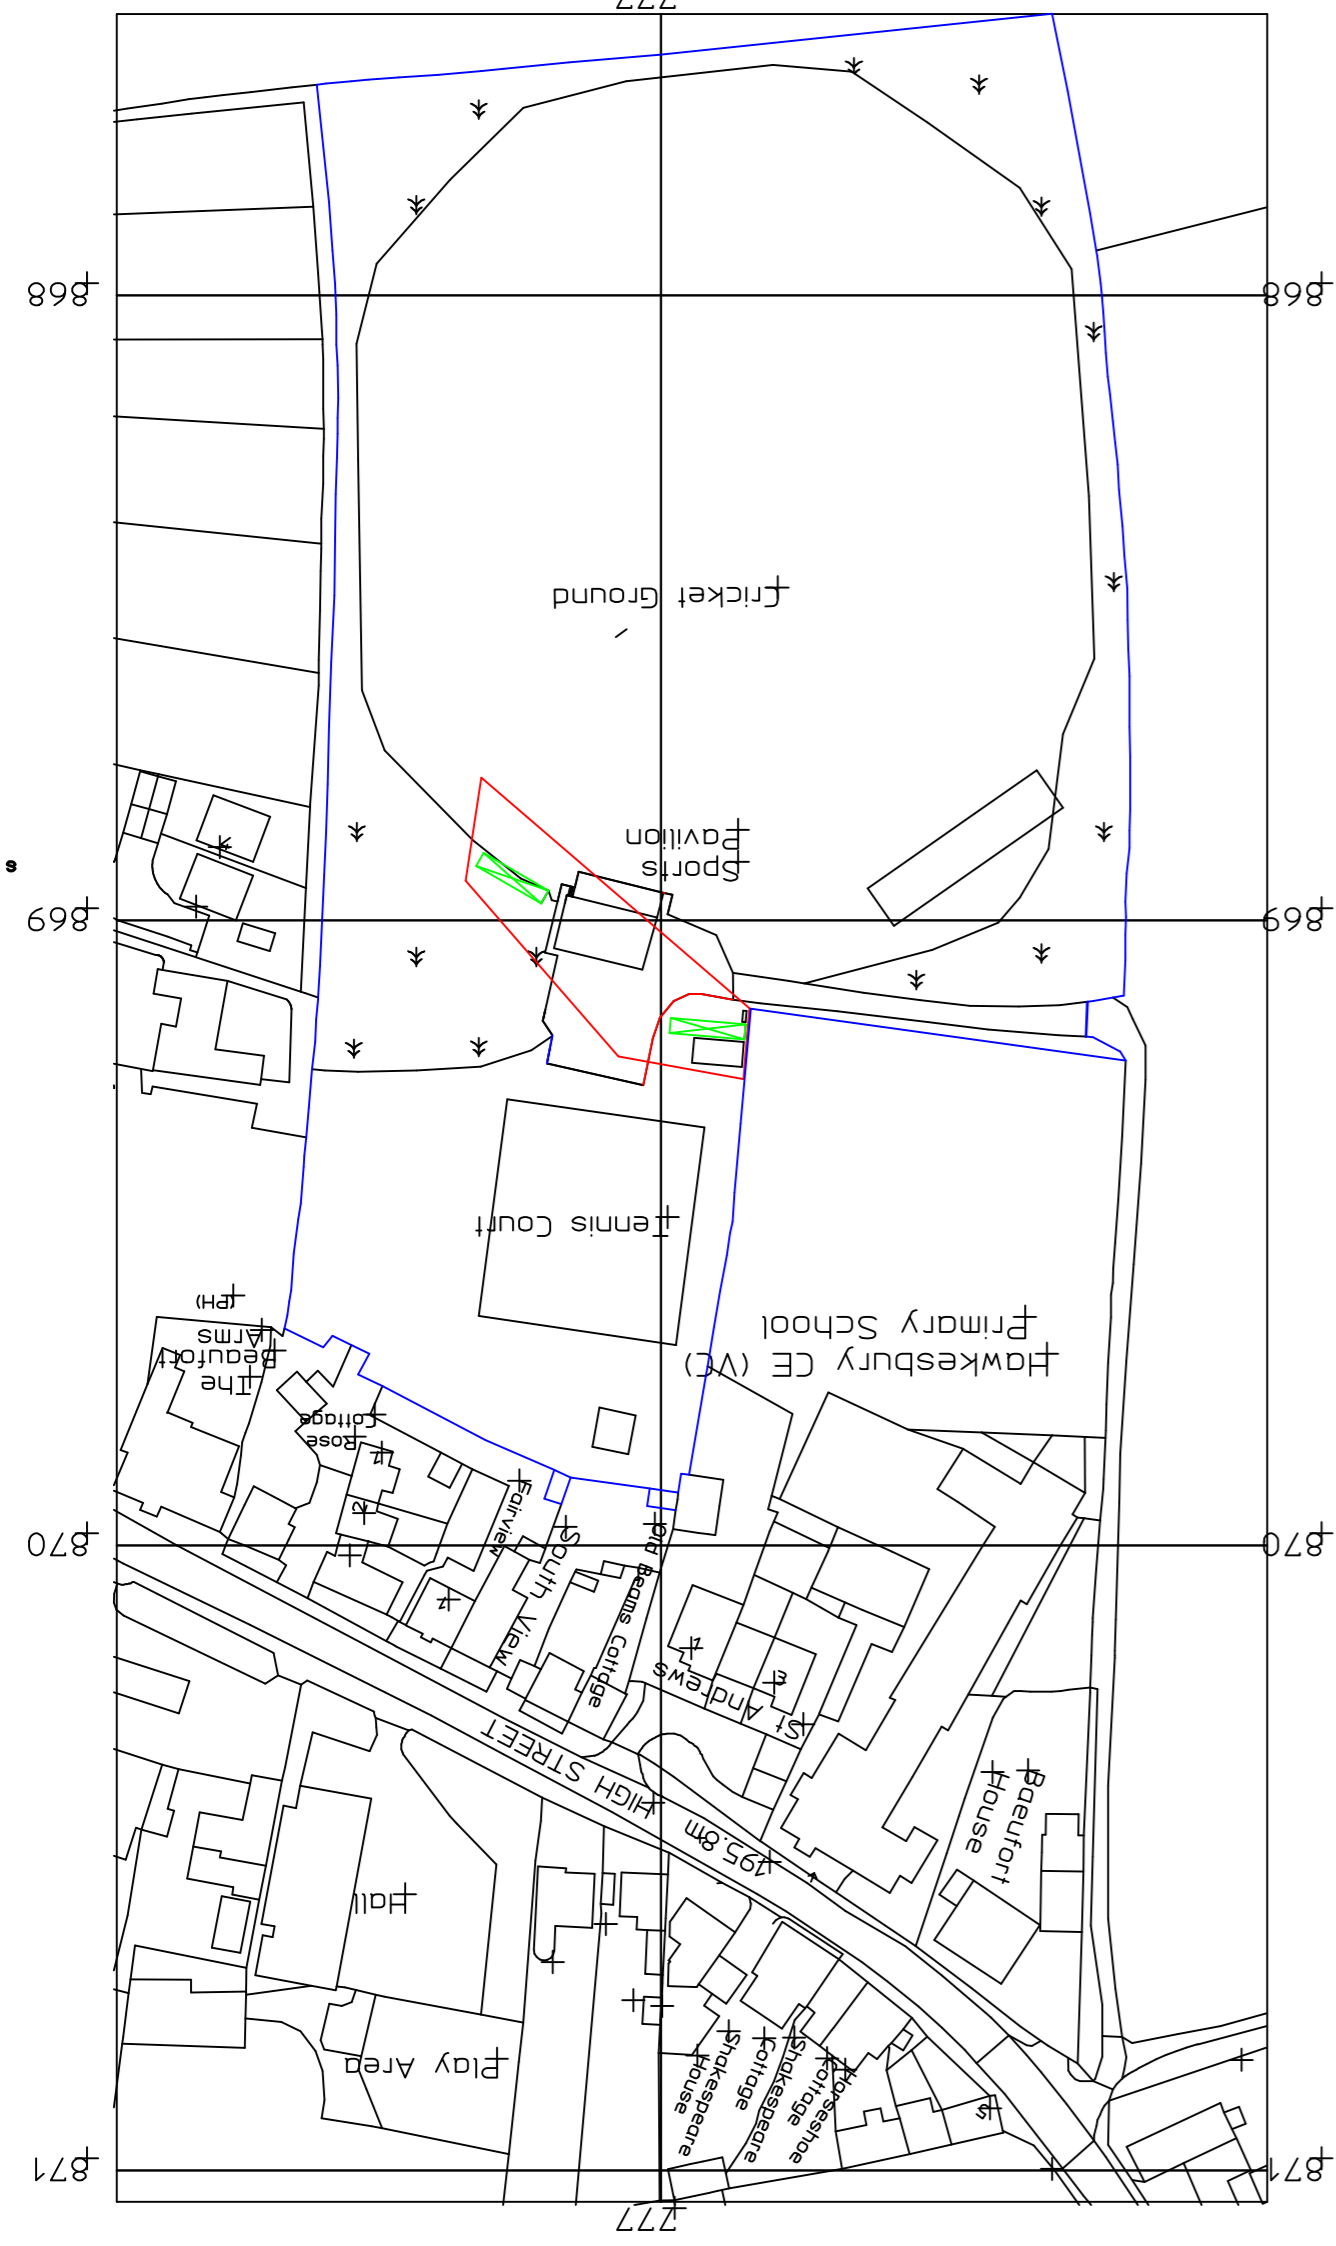


(For Town & Country Planning Purposes only)

LOCATION PLAN
Scale 1 : 1250
TOTAL COMBINED FLOOR AREAS 60M²

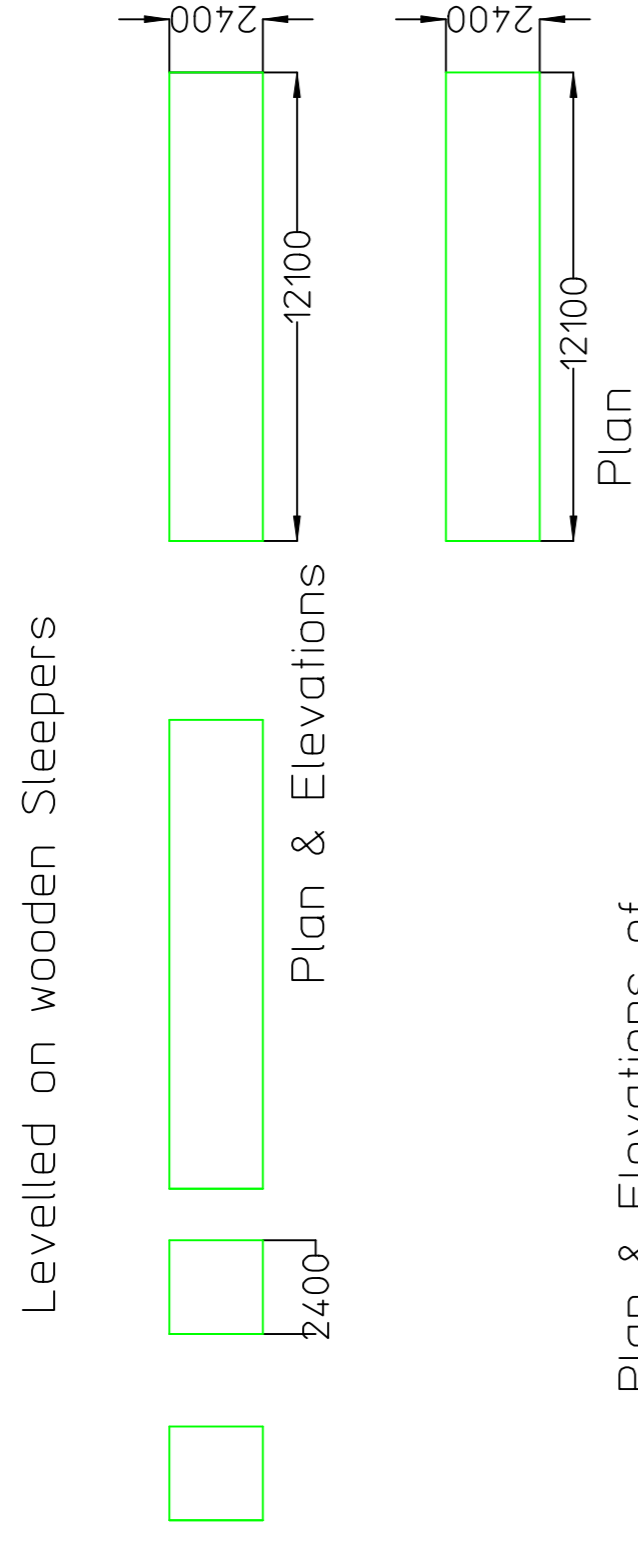

LOCATION PLAN
Scale 1 : 1250

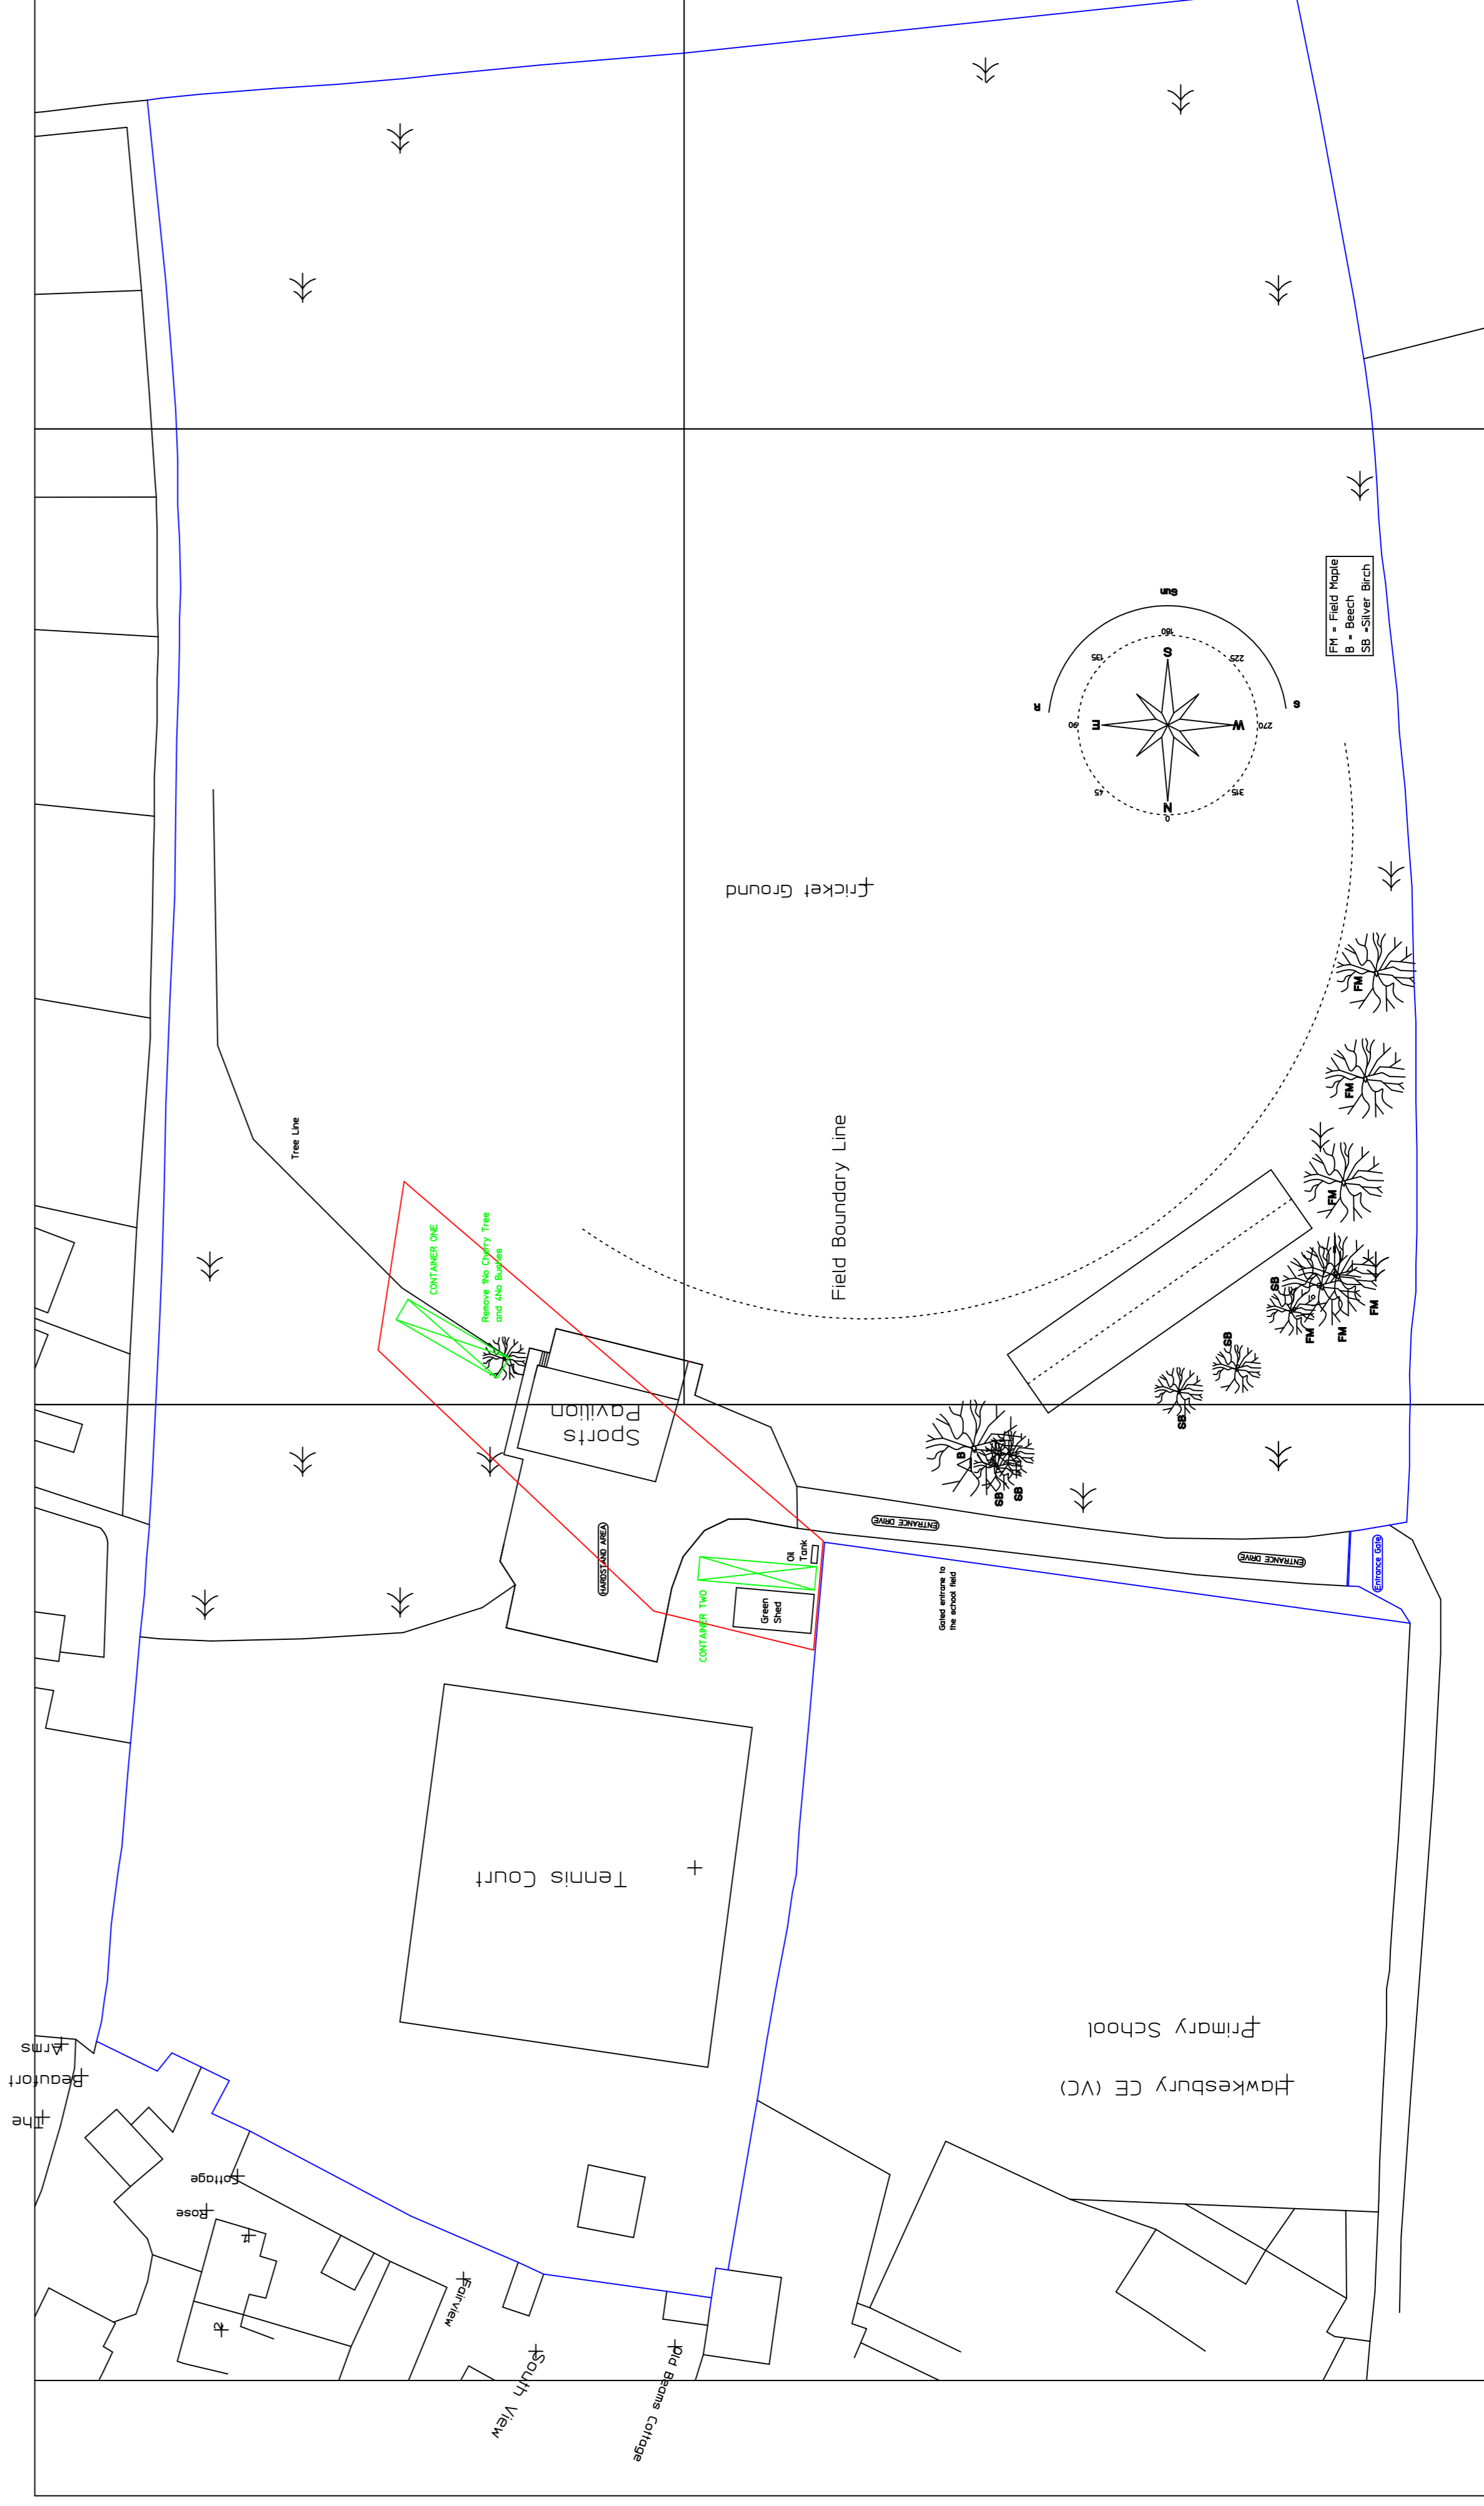

SITE PLAN
Scale 1 : 500

A1 Paper Plot 1 : 1250

Ken Fowler Building Services Croskinds France Lane Hawkesbury Upton Bosentan Avon GL9 1AN Telephone: 01454 238932	
Client	Hawkesbury Cricket Club
Venue	John Hawkins Cricket Ground High Street Hawkesbury Upton GL9 1AU
Project	2 No Containers (Storage)
Drawing	Site & Location Plans
Printed paper copies of this drawing must be from calibrated copiers at dimensions and particulars to be checked on site before work commences.	
DATE 14th March 2024	Rev
SCALE 1 : 250	Drawing No
DRANK MJF	24-3-2024
	1250