


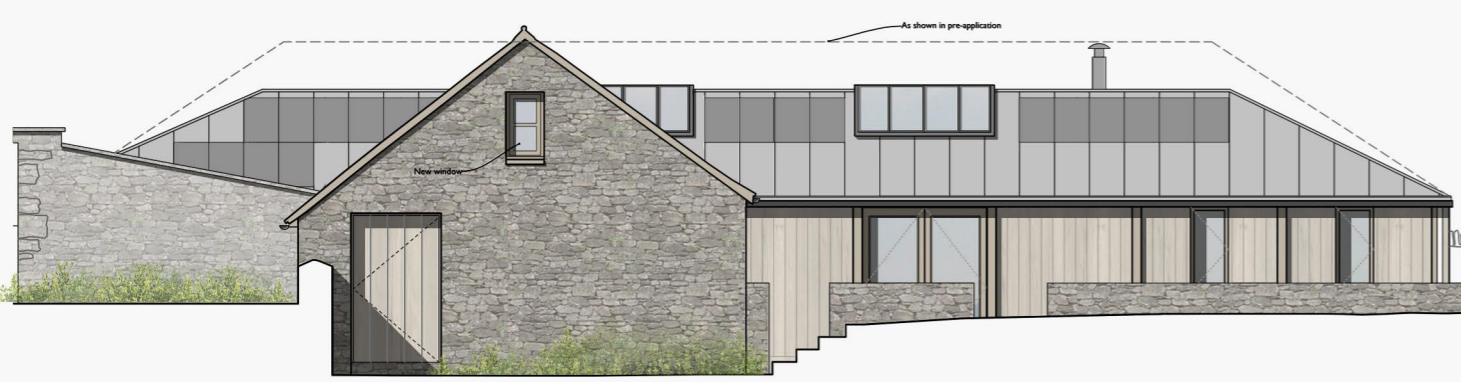


NORTH ELEVATION



WEST ELEVATION




SOUTH ELEVATION

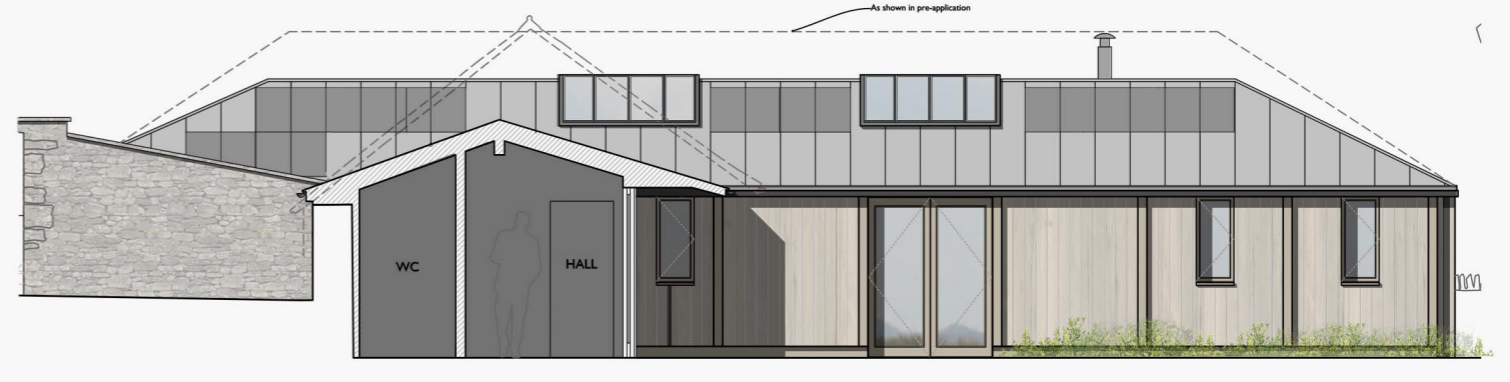

SOUTH ELEVATION



WEST ELEVATION

 

B	BH	GH	15.03.2024	Planning Issue
A	BH	GH	20.12.2023	Revised following client meeting
-	BH	GH	29.11.2023	First Issue
Rev.	DK	CH	Date	Notes
PROJECT Ironstones				
DRAWING Proposed Elevations				
DRAWING No. 4244 - 07 B				
SCALE 1:50 @ A1			DATE November 2023	
SCALE 1:100 @ A3				

**llewellyn
harker
lowe**