


SOUTH ELEVATION

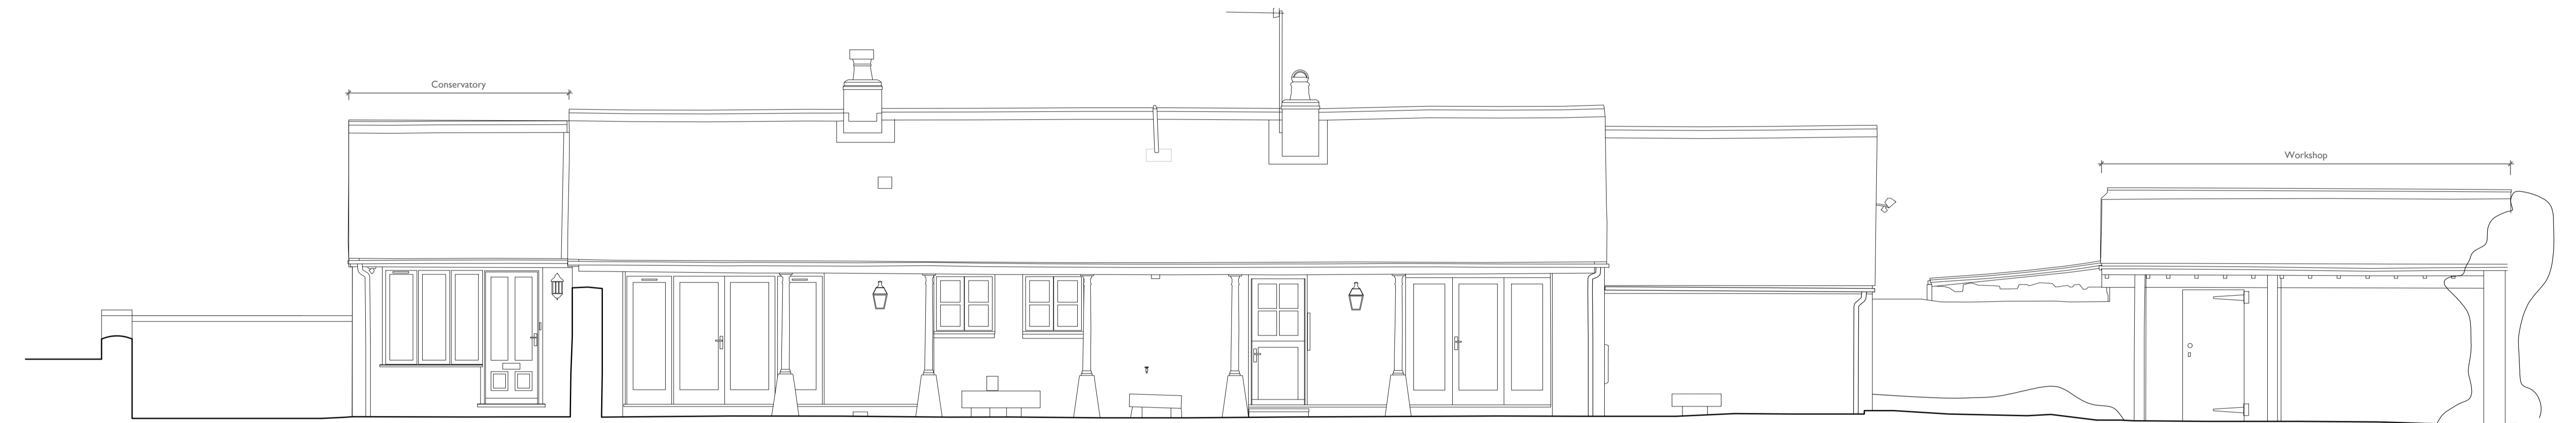

NORTH ELEVATION




EAST ELEVATION

15m


10m

5m

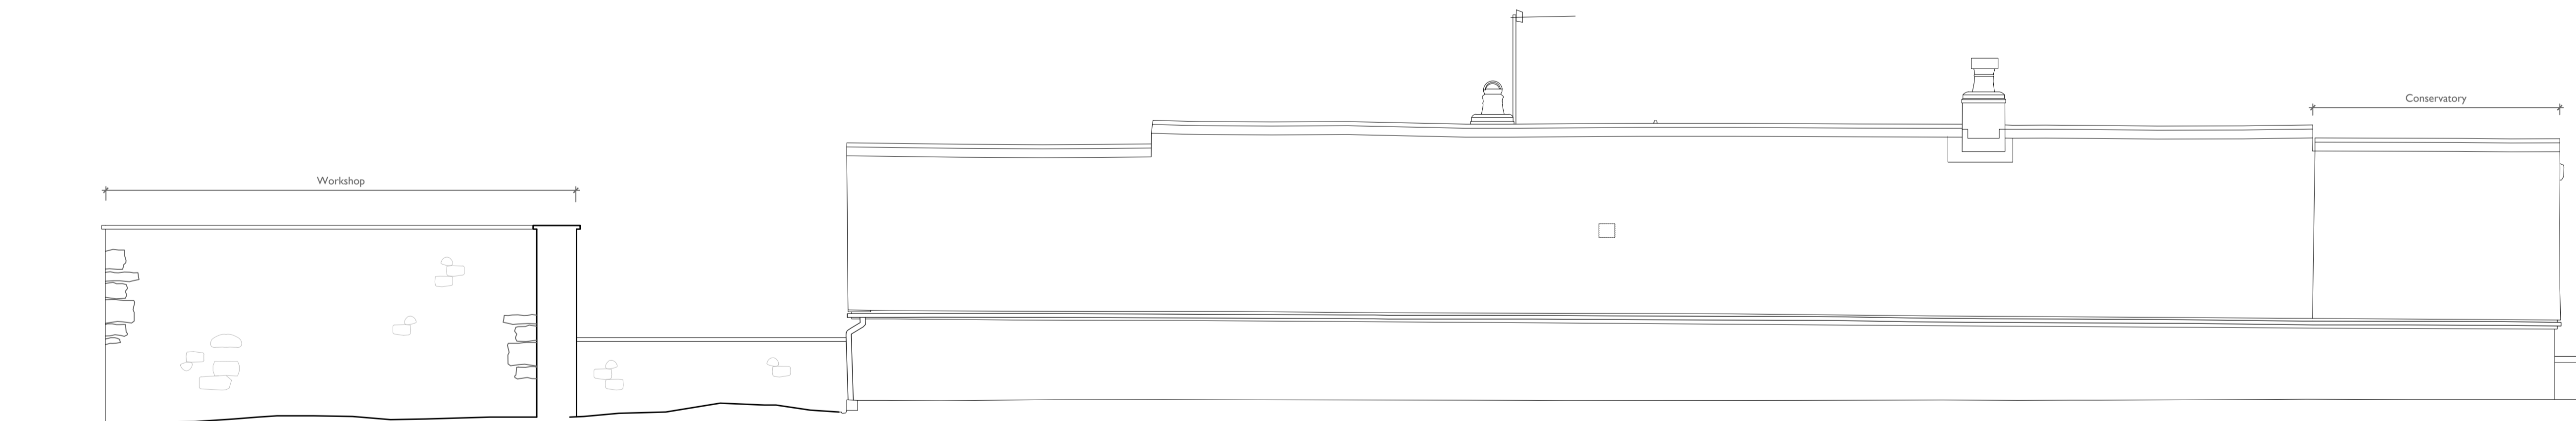


WEST ELEVATION

0m

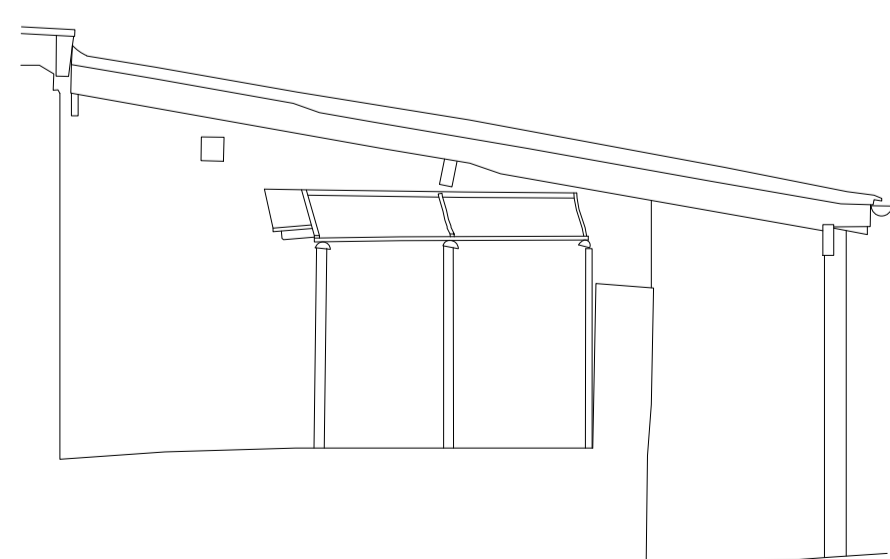

WORKSHOP SOUTH ELEVATION

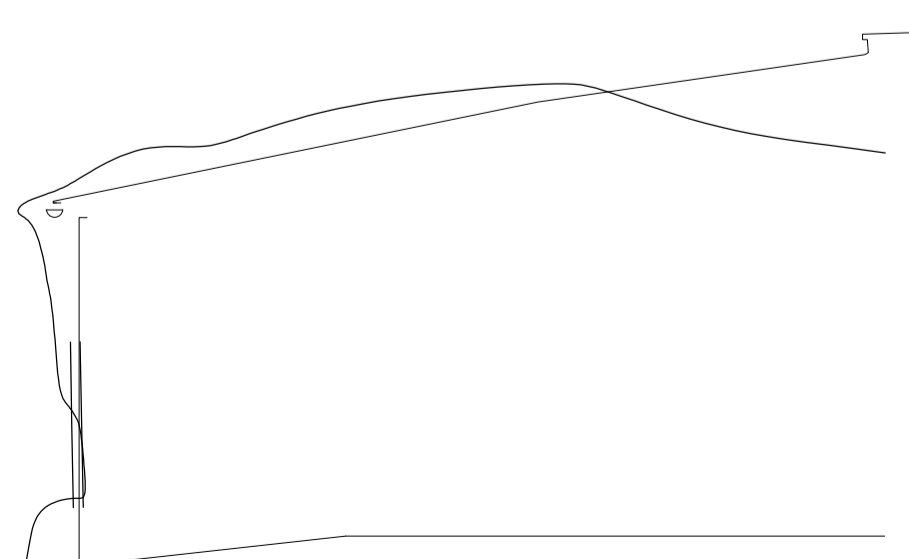

WORKSHOP NORTH ELEVATION

Rev.	By	GH	Date	Notes
A	BH	GH	15.03.2024	Planning Issue
-	BH	GH	29.11.2023	First Issue

PROJECT Ironstones

DRAWING Existing Elevations

DRAWING No. 4244 - 04 A

SCALE 1:50 @ A1 DATE November 2023
1:100 @ A3

**llewellyn
harker
lowe**