


Key

- Existing
- Proposed


Material Key

- 01 Corrugated metal
- 02 Standing seam metal roof
- 03 Concrete tile
- 04 Gravel
- 05 Paving
- 06 Concrete
- 07 Brick
- 08 Stained brick
- 09 Timber cladding
- 10 Blockwork
- 11 Metal cladding
- 12 Glazing
- 13 Timber joinery
- 14 Metal frame window
- 15 Conservation rooflight
- 16 Masonry wall


- a Integral bat box
- b Woodstone built-in open nest box
- c Hedgehog house

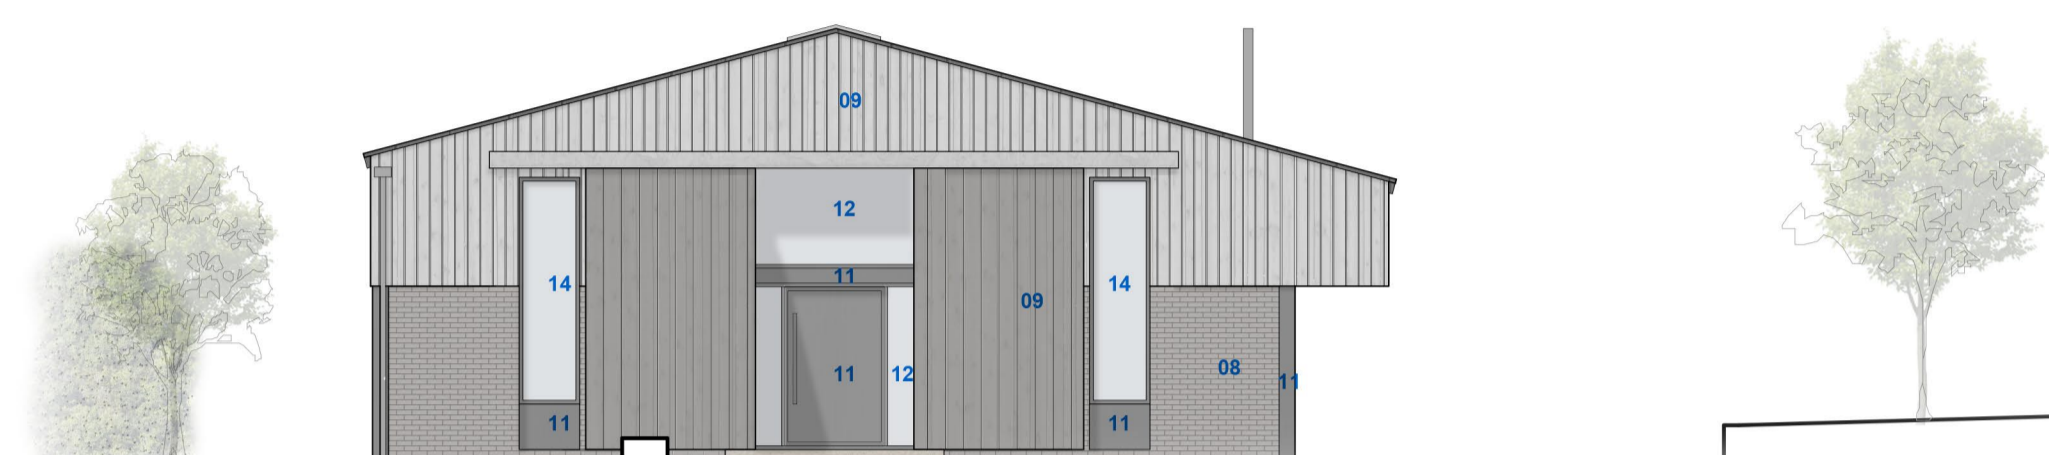


01 Proposed South West Elevation
1:100

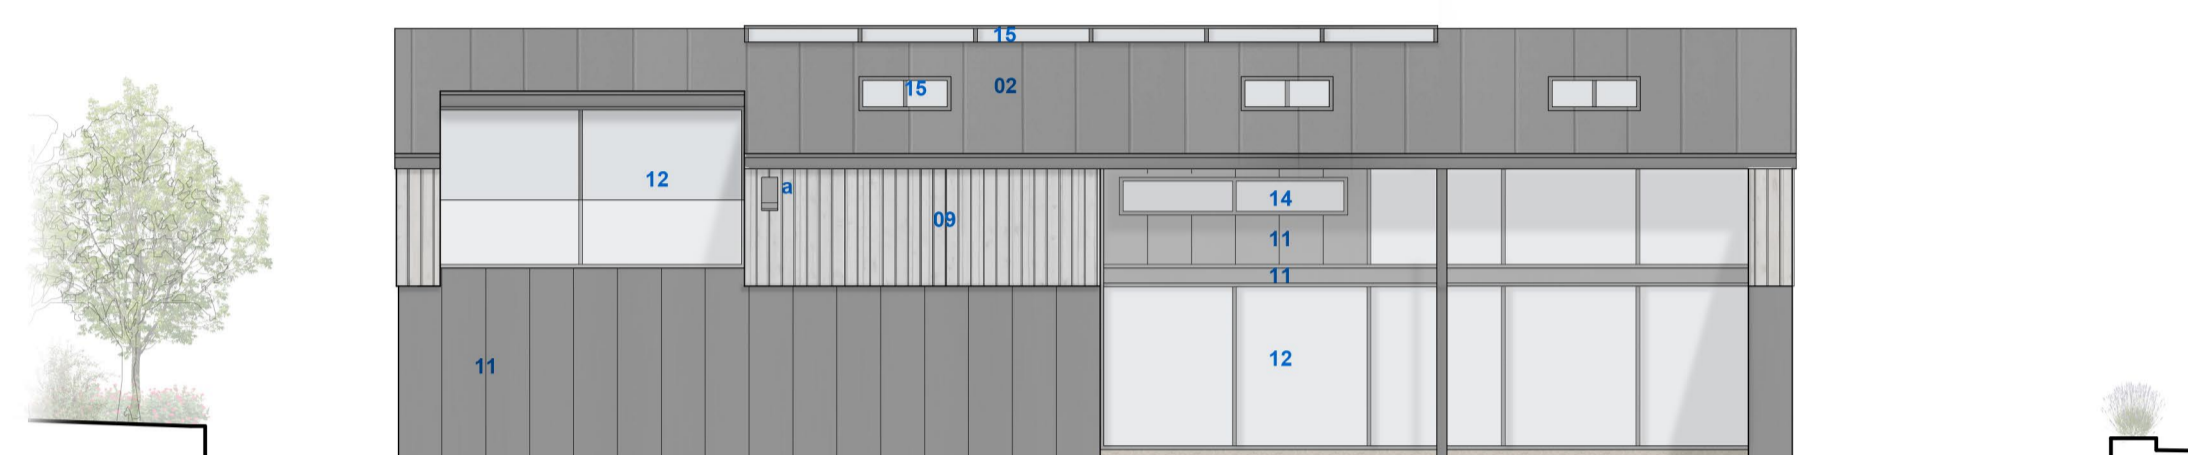

02 Proposed North West Elevation
1:100

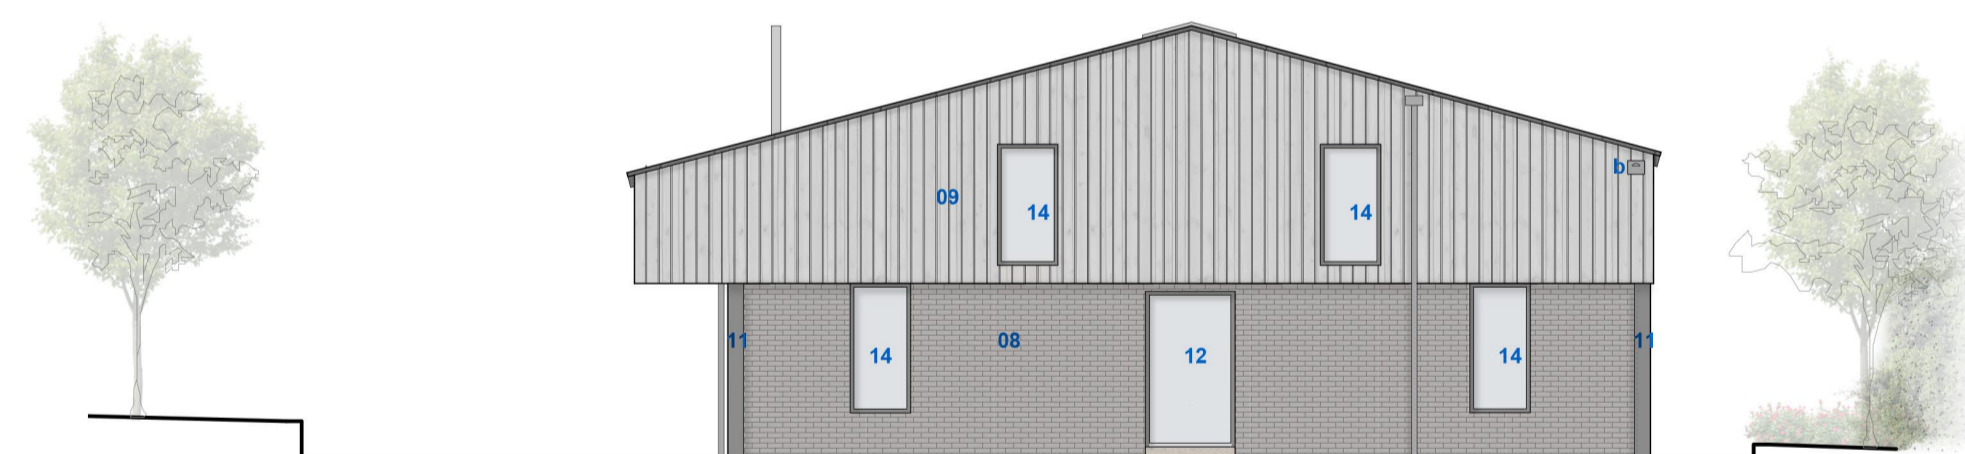

03 Proposed North East Elevation
1:100

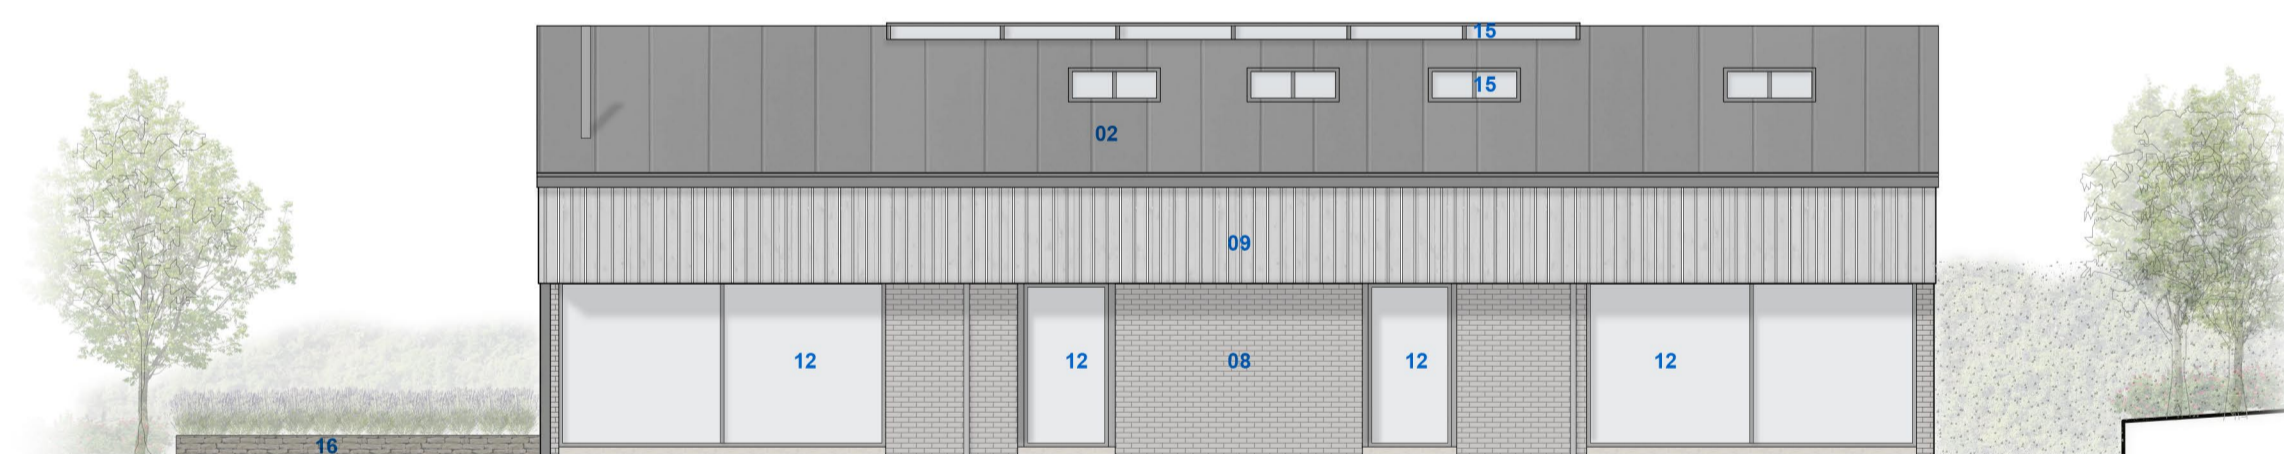

04 Proposed South East Elevation
1:100

DRAWING REPRODUCED FROM ORIGINAL SURVEY DRAWINGS BY:
AD HORNERN LTD TEL:01386 555486

0m 1m 5m 10m

Scale 1:100

Drawing scale may be affected by printing, scanning or copying.

Rev	Description	Date
P1	Issued for PLANNING	21/03/24

DESIGN STOREY

29 Beaumont Street, Oxford, OX1 2NP
01865 504 404 - hello@design-storey.co.uk

Drawing

Proposed Elevations

Address
Evergreen, Bowbridge lane
Prestbury
Cheltenham
GL52 3BJ
Issue
PLANNING

Project No. Drawing No. Revision
2311 P006 P1

Scale
1:100@A1