



1 Roof View Existing
1 : 50

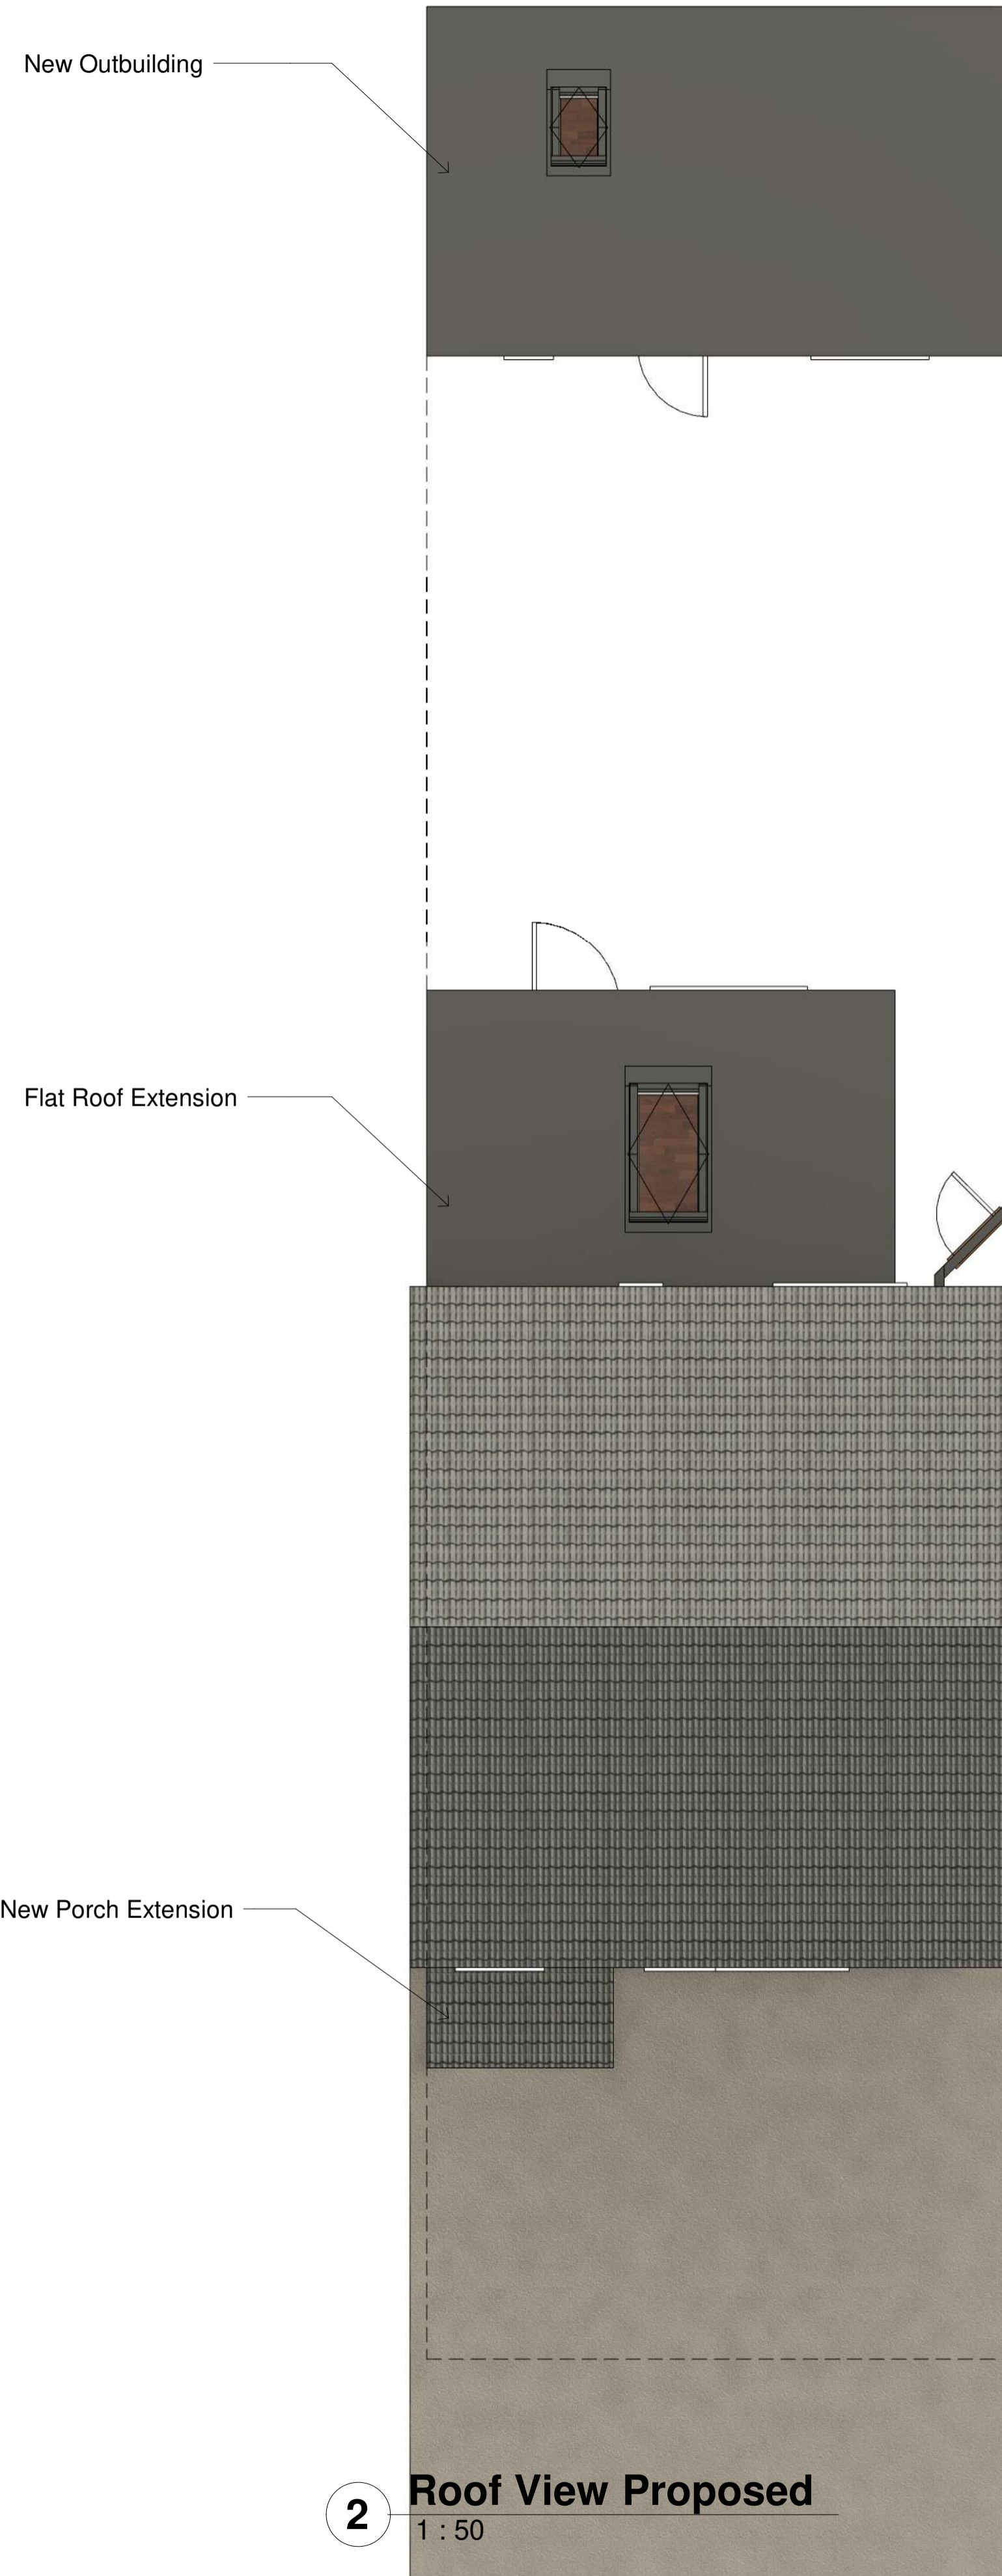

2 Roof View Proposed
1 : 50

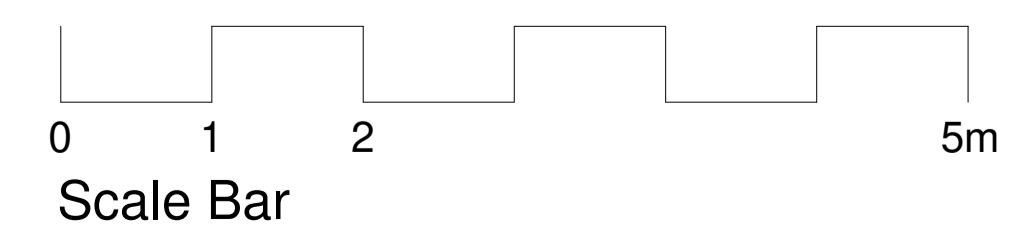

TITLE		
Roof Plans		
CLIENT		
3 Chilwel Gardens		
DRAWN BY	CHECKED BY	DATE
Author	Checker	02/29/24
SCALE (@ A1)		PROJECT NUMBER
1 : 50		PSE1133
DRAWING NUMBER	REV	
A105		